


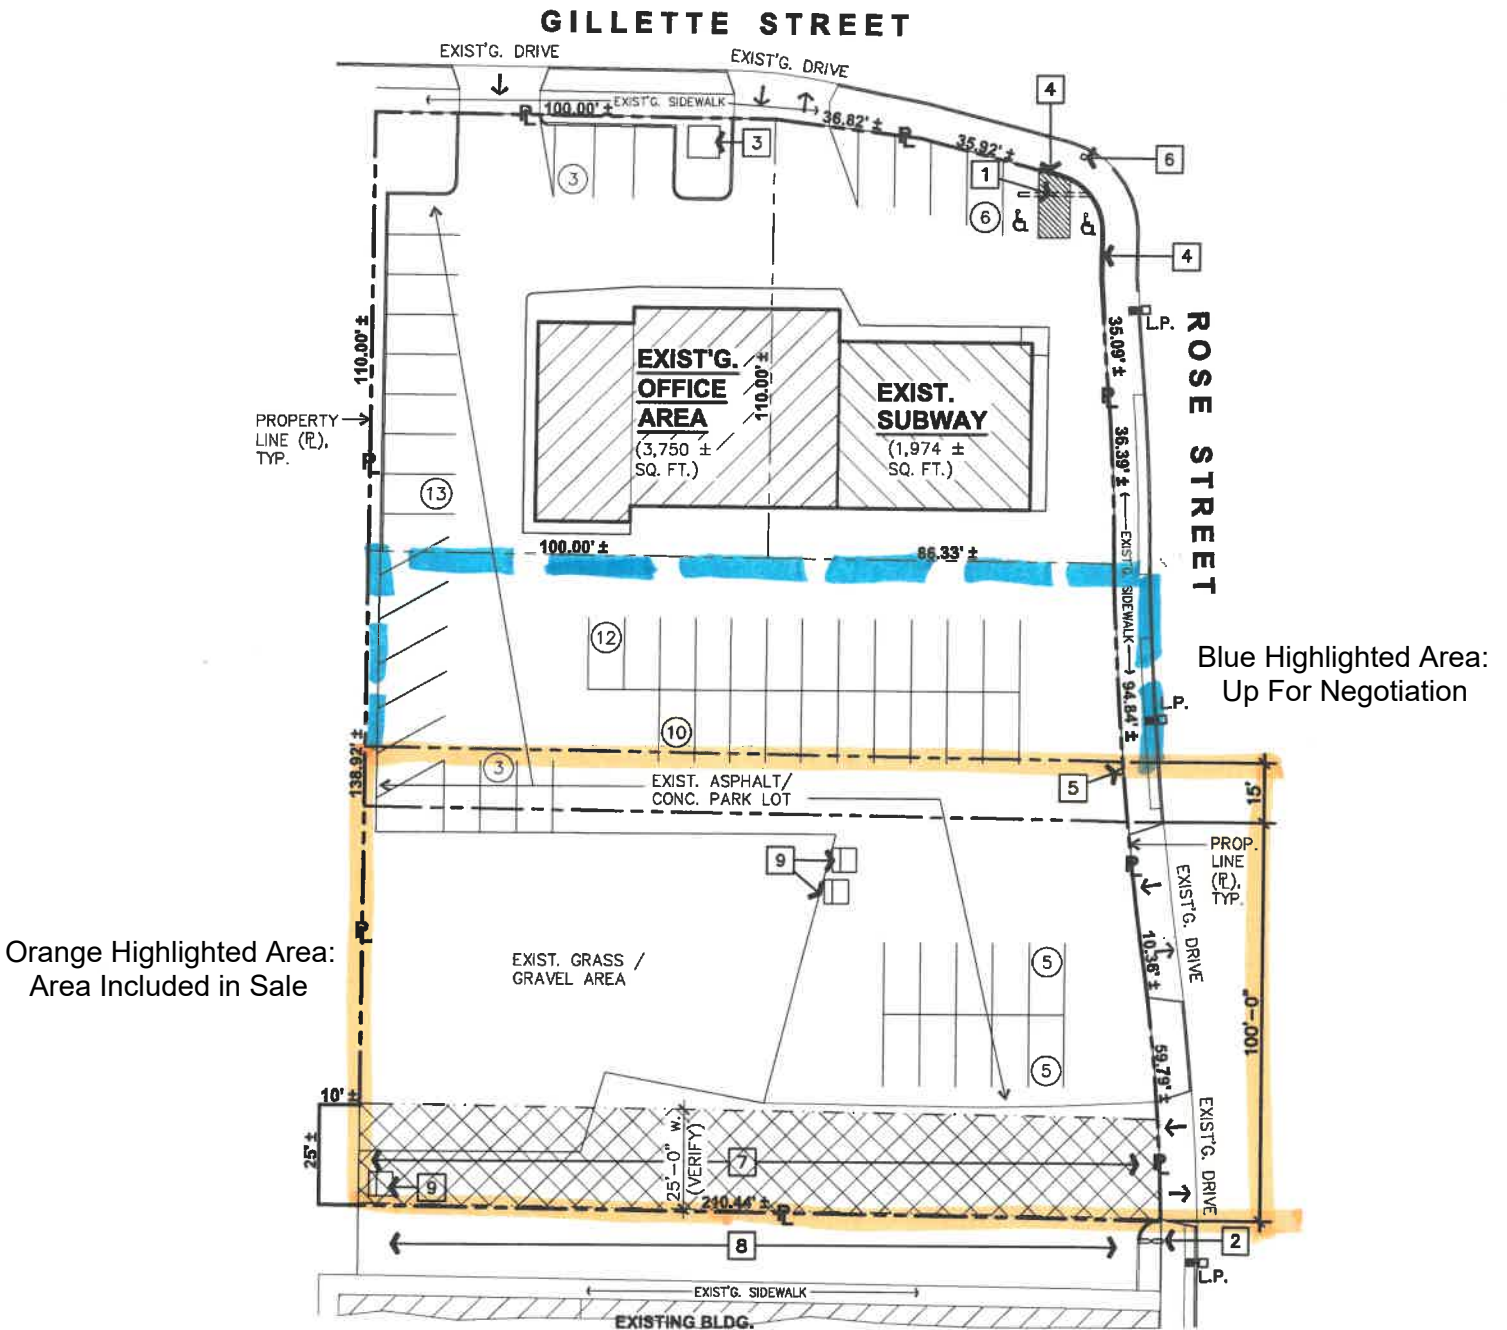

SITE PLAN

1" = 30'-0"



PROPERTY:
Gillette & Rose St., La Crosse, WI.

DATE: JUNE 23, 2025

SITE PLAN KEY NOTES:

- 1 EXISTING 'SUBWAY' POLE SIGN
- 2 EXISTING POLE SIGN
- 3 EXISTING ELECT. TRANSF. & CONC. PAD
- 4 EXISTING 6" RAISED CONC. CURB
- 5 EXISTING FIRE HYDRANT
- 6 EXISTING STOP LIGHT
- 7 EXIST'G. 25' ± W. SHARED ACCESS ESMT.
- 8 EXIST'G. PARKING AREA (FOR ADJ. BLDG.)
- 9 EXISTING TRASH DUMPSTER

L.P.

EXISTING STREET LIGHT

DIRECTIONAL TRAFFIC ARROW

XX INDICATES NUMBER OF PARKING STALLS PER ROW

PARKING REGULATIONS

PARKING REQUIRED:

REQUIRED - PER SECT. 115-393 of
'LaCROSSE CODE OF ORDINANCES',
NO MIN. NUMBER OF OFF-STREET
PARKING REQ'S. IN ANY ZONING
DISTRICT