

CERTIFICATION





RICHARD W. EATON P.L.S. # 2075


LEGEND

- 6" Rubber Set With Cap
- Rebar/Iron Pipe Found
- Utility Pole
- N.F. - Non-Of Formerly
- 1:344/68 Book & Page
- Stone Wall
- Stockade Fence

GRAPHIC SCALE

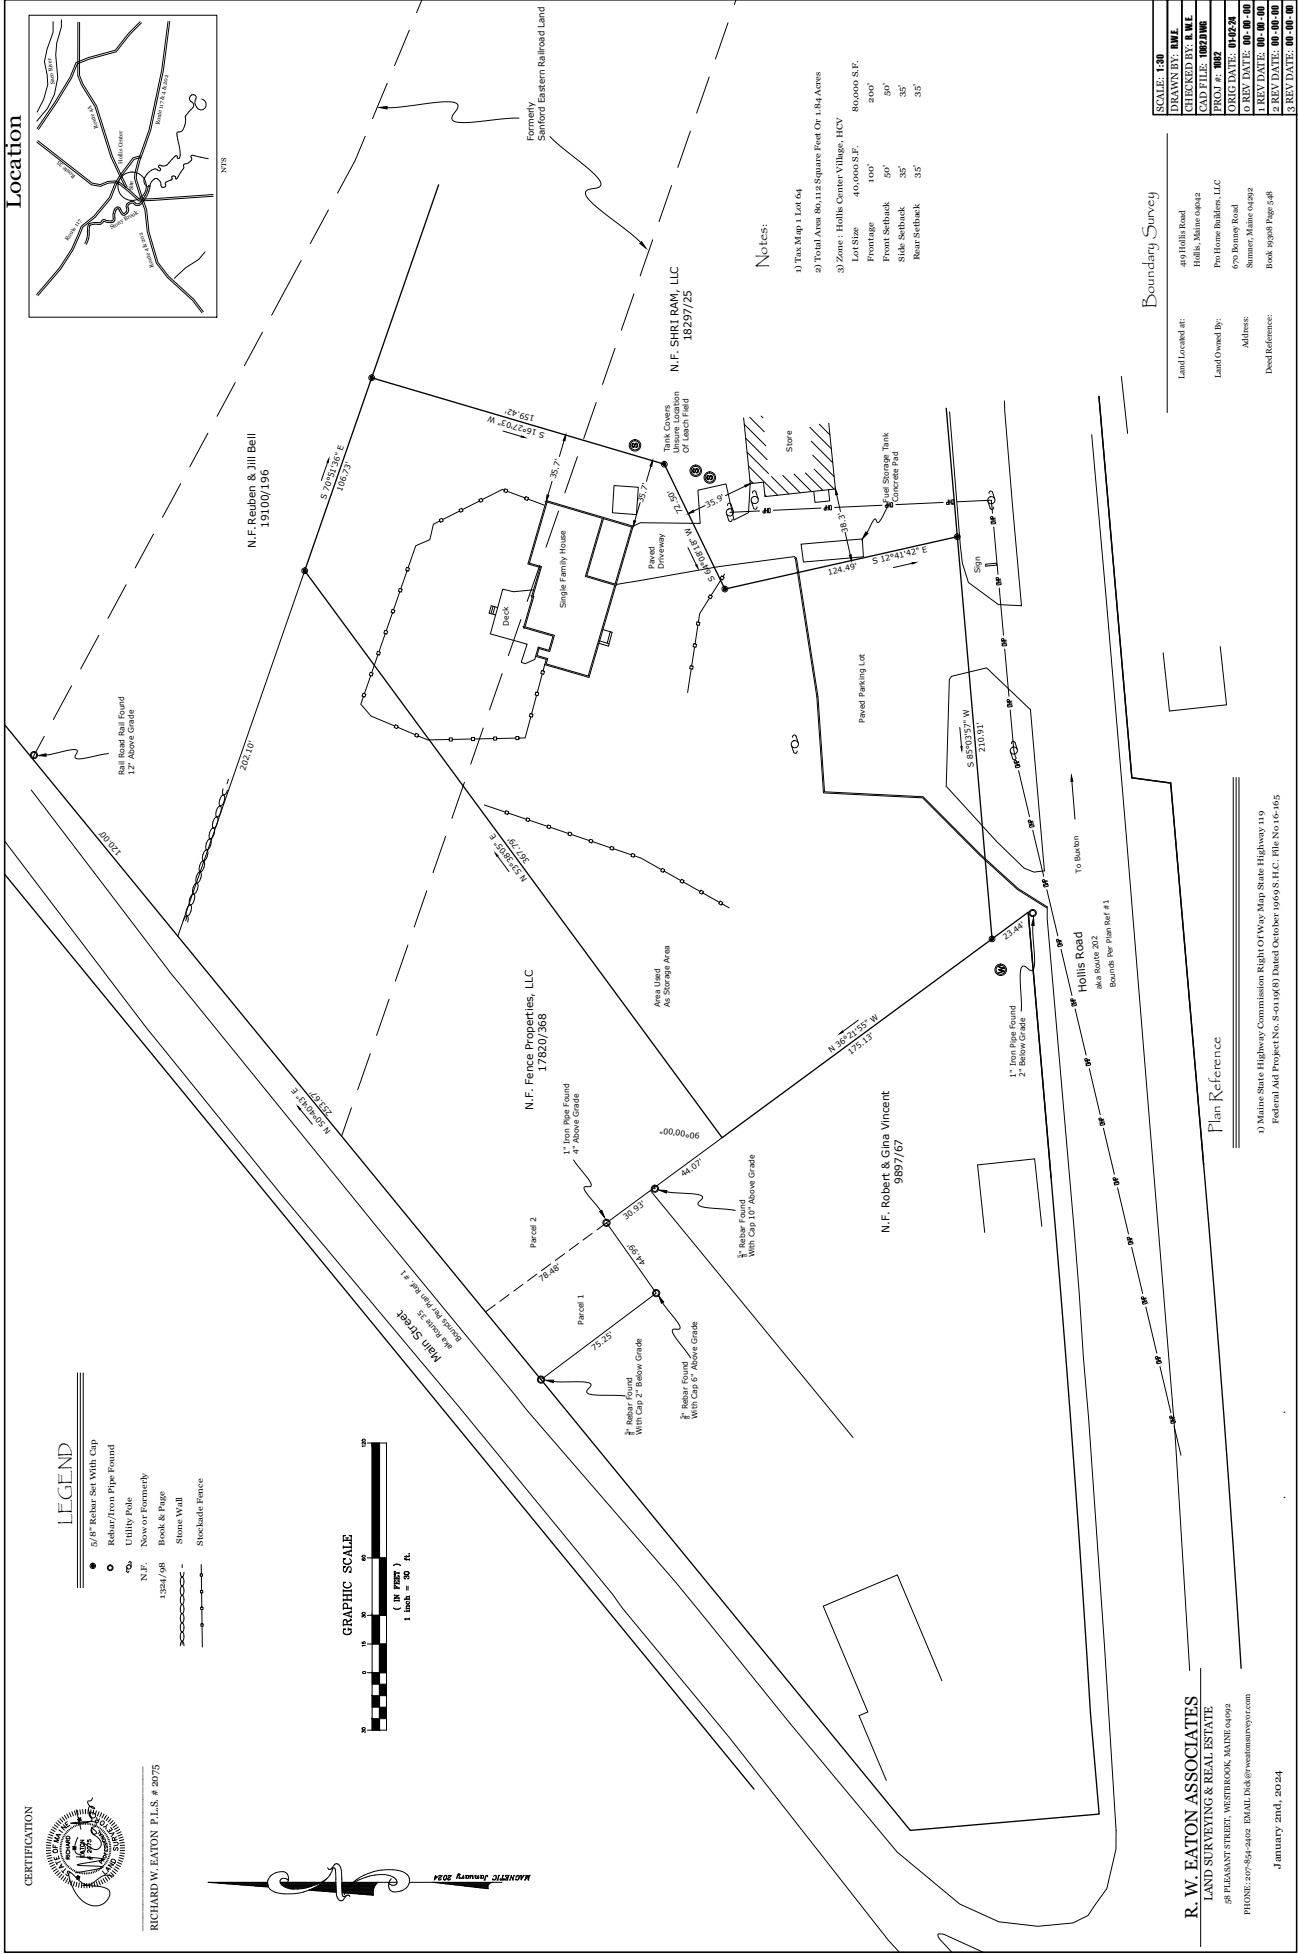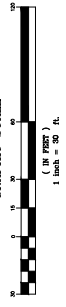

Location

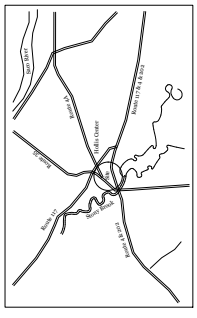

Notes

- 1) This Map 1 Lot 64
- 2) Total Area 86,112 Square Feet Or 1.94 Acres
- 3) Zone - Hollis Center Village, HCV
- Lot Size 40,000 S.F.
- Frontage 100'
- Front Setback 50'
- Side Setback 35'
- Rear Setback 35'

Boundary Survey

Land Located at:	690 Hollis Road Hollis, Maine 04042
Land Owned By:	Pro Home Builders, LLC 670 Bureau Road Sumner, Maine 04992
Deed Reference:	Book 93268 Page 548

Plan Reference

- 1) Maine State Highway Commission Right Of Way Map State Highway 110
Federal Aid Project No. S-0419(8) Dated October 1969 S.H.C. File No 16-465

R. W. EATON ASSOCIATES
LAND SURVEYING & REAL ESTATE

58 PLEASANT STREET, WESTBROOK, MAINE 04092
PHONE: 207-859-5402 EMAIL: rd@rweditionsurvey.com

January 2nd, 2024