


STATEMENT OF ADOPTION/REVISION OF PLANS IDENTIFICATION
 As the Engineer of the plans, I have determined and identified the location of all statements as recorded and prepared by others, which are pertinent to these plans. I have reviewed the proposed statement documents and verified the proposed construction does not conflict or interfere with the recorded statement(s).
 Mark D. Casco
 PROFESSIONAL ENGINEER
 3.2.21
 DATE

Note: All statements are based on the site plan per description that was recorded and prepared by others.

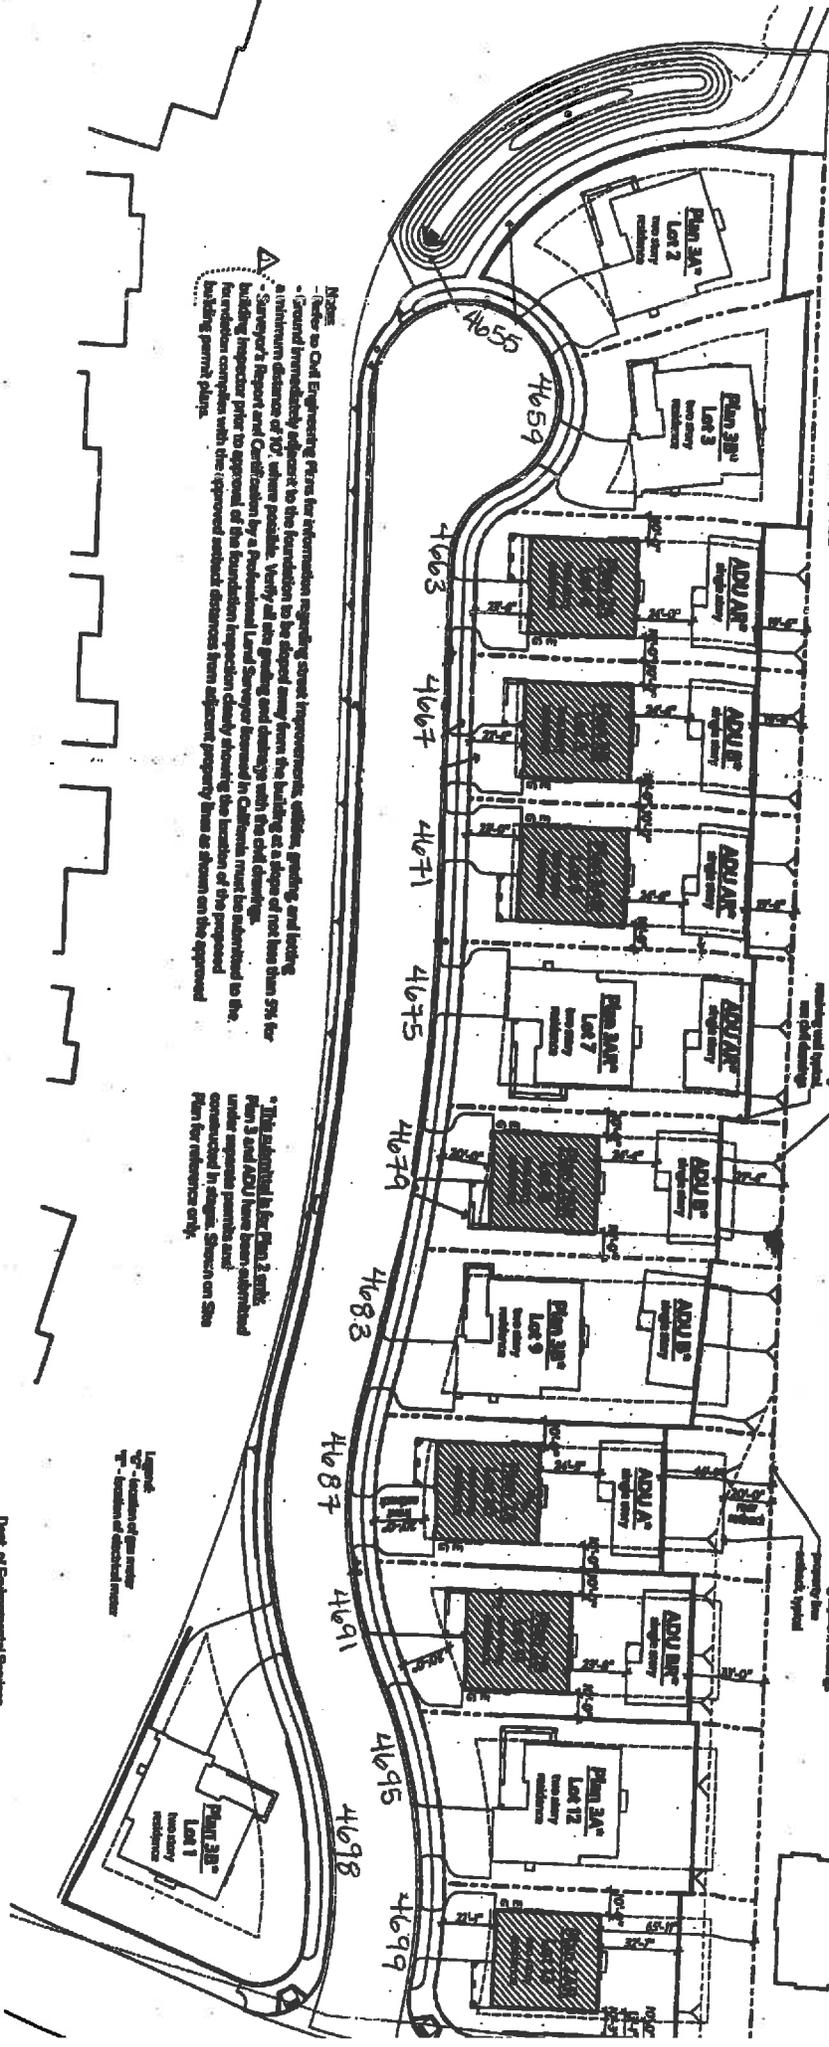

Note:
 - Refer to CAD Engineering Plans for information regarding street improvements, utilities, grading, and lighting.
 - Ground immediately adjacent to the foundation to be sloped away from the building at a slope of not less than 5% for a minimum distance of 10' where possible. Verify all the grading and details with the civil engineer.
 - Surveyor's Report and Certification by a Professional Land Surveyor licensed in California must be submitted to the building inspector prior to approval of the foundation inspection clearly showing the location of the proposed building complies with the approved setback distances from adjacent property lines as shown on the approved building permit plans.

*The setback for Plan 3 units under separate permits and constructed in stages. Shown on Site Plan for reference only.

Legend:
 - Location of gas meter
 - Location of electrical meter

Dept. of Environmental Services
 APPROVED
 Date: 1/1/21
 By: [Signature]