

BD-07-5624 1325 SQ. FT. 56'-0" x 23'-8"

SHEET NO.:
LT-102
PAGE:
1 OF 1

MODEL: **BD-07-5624**
56/24-3BR
TITLE: **LITERATURE PLAN**
REVERSE
DATE: 08-09-12 SCALE: 1/8" = 1'-0"
DRAWN BY: BMS CHECKED BY:
FILENAME:
BD-07-5624-LT101


8-SEE REV LOG
MODIFICATIONS
DJM 9-24-14

APPROVER'S SEAL


Silvercrest
CHAMPION
MANUFACTURED BEAUTIFULLY

299 N. Smith Ave., Corona CA 92880


PROPRIETARY AND CONFIDENTIAL
THESE DRAWINGS AND SPECIFICATIONS ARE ORIGINAL,
PROPRIETARY AND CONFIDENTIAL MATERIALS OF
CHAMPION HOME BUILDERS INC.
COPYRIGHT © 1976-2015 BY CHAMPION

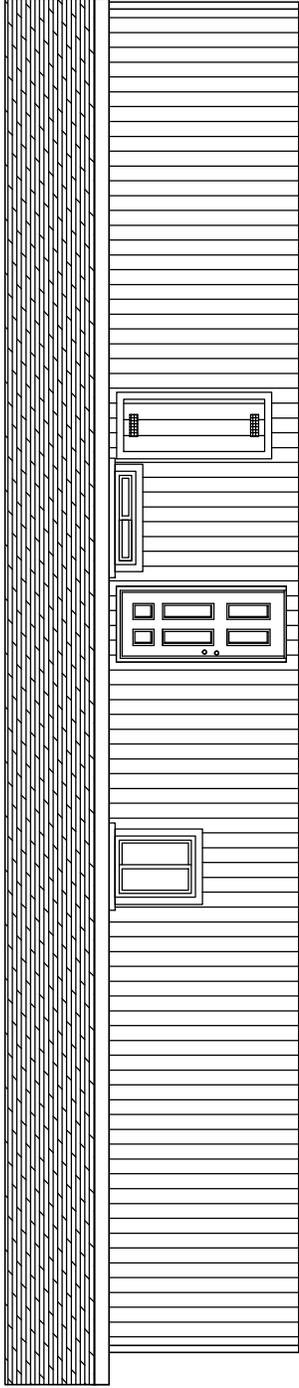


RIGHT

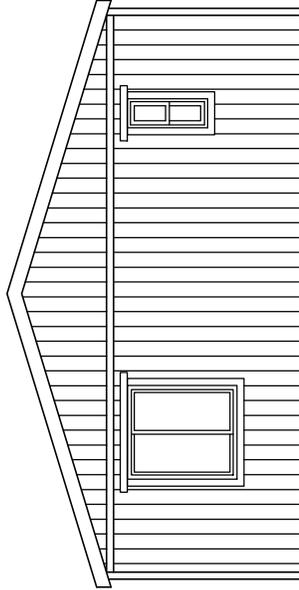

REAR

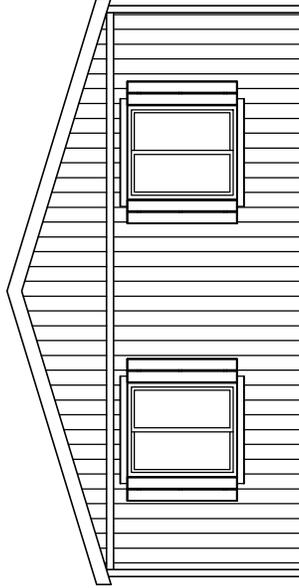

FRONT

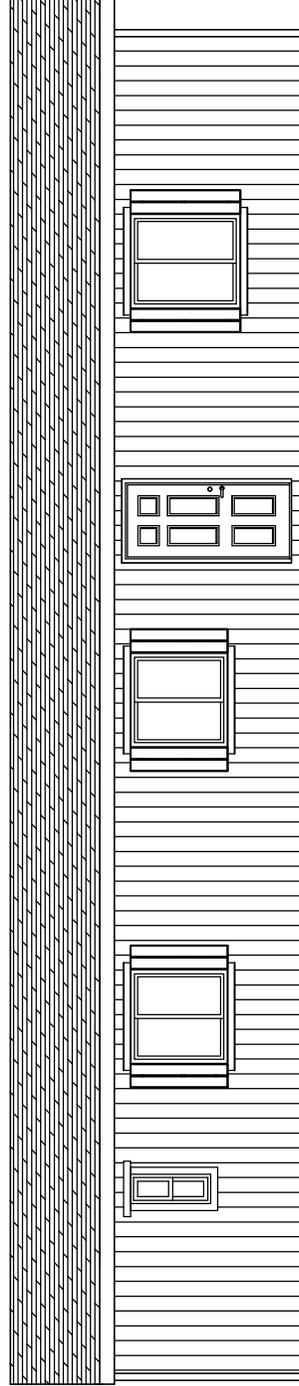


LEFT

 299 N. Smith Ave., Corona CA 92880 <small>PROPRIETARY AND CONFIDENTIAL THESE DRAWINGS AND SPECIFICATIONS ARE ORIGINAL, PROPRIETARY AND CONFIDENTIAL MATERIALS OF CHAMPION HOME BUILDERS INC. COPYRIGHT © 1976-2015 BY CHAMPION</small>		APPROVER'S SEAL	MODIFICATIONS 6-GAS W/H 7-SEE REV LOG 8-SEE REV LOG BMS 6-06-12 BMS 5-22-14 DJM 9-24-14	MODEL: BD-07-5624 <small>56/24-3BR</small> ELEVATIONS TITLE:	SHEET NO.: AE-101
		DATE: 04-05-11 DRAWN BY: BMS	FILENAME: BD-07-5624-LT101	SCALE: 1/8" = 1'-0" CHECKED BY:	PAGE: 1 OF 1

142-3.66V-20

142-3.66V-20

1 1/2"
LVL

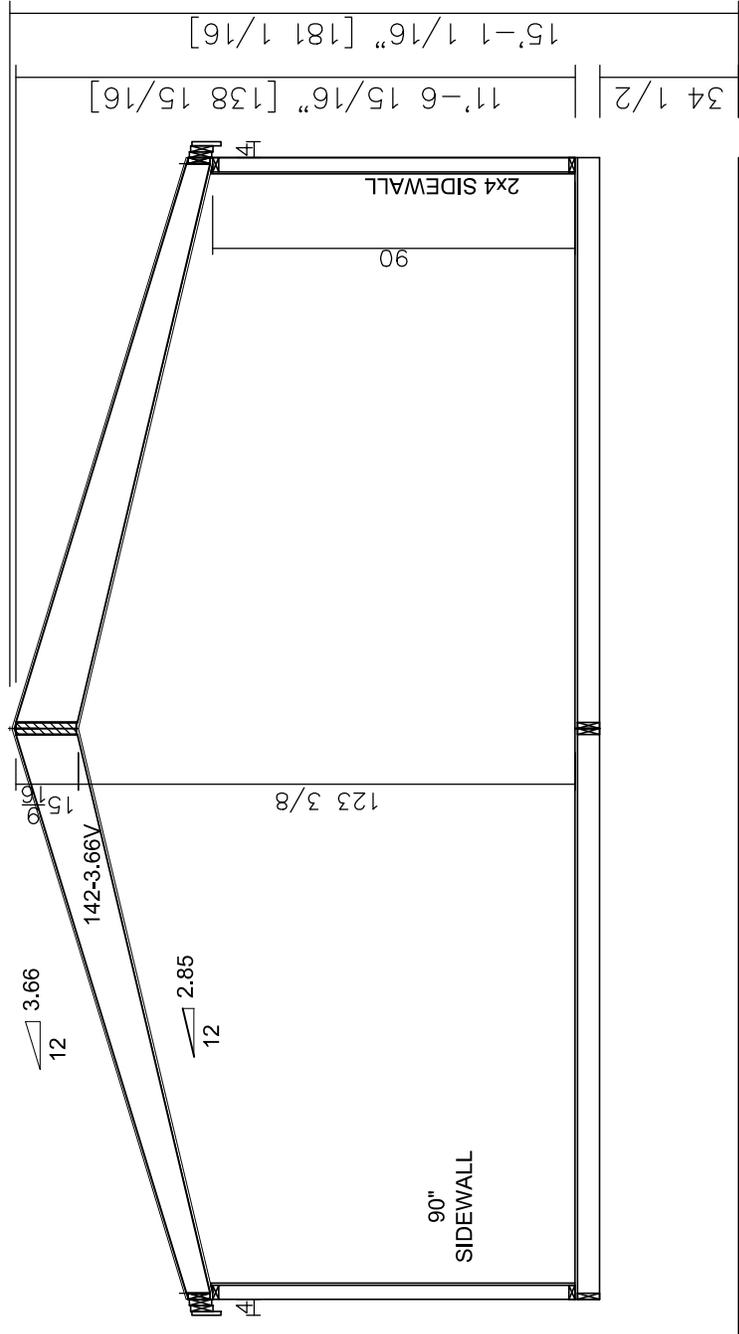

11'-10" [142] 11'-10" [142]

 299 N. Smith Ave., Corona CA 92880 PROPRIETARY AND CONFIDENTIAL THESE DRAWINGS AND SPECIFICATIONS ARE ORIGINAL, PROPRIETARY AND CONFIDENTIAL MATERIALS OF CHAMPION HOME BUILDERS INC. COPYRIGHT © 1975-2015 BY CHAMPION		APPROVER'S SEAL		MODIFICATIONS DJM 9-24-14		MODEL: BD-07-5624 56/24-3BR		SHEET NO.:	
8-SEE REV LOG		DATE: 2-24-11 DRAWN BY: BMS		TITLE: CROSS SECTION		FILENAME: BD-07-5624-LT101		AS-101	
APPROVER'S SEAL		DATE: 2-24-11 DRAWN BY: BMS		TITLE: CROSS SECTION		FILENAME: BD-07-5624-LT101		PAGE: 1 OF 1	