

SHEET 10 OF 13 SHEETS  
SCALE: 1" = 60'  
ACREAGE: 129.131 ACRES  
NO. OF LOTS: 134 AND  
LOTS A THROUGH H  
CALL OF TENTATIVE  
TRACT NO. 9813  
DATE OF SURVEY: NOVEMBER, 1985  
SEE SHEET 4 FOR BASIS OF BEARINGS,  
MONUMENT AND EASEMENT NOTES.

# TRACT NO. 9813


IN THE CITY OF YORBA LINDA, COUNTY  
OF ORANGE, STATE OF CALIFORNIA

TOM R. MCGANNON

R.C.E. 23956

NOVEMBER, 1985

SEE SHEET 3 FOR INDEX MAP  
AND BOUNDARY MAP.

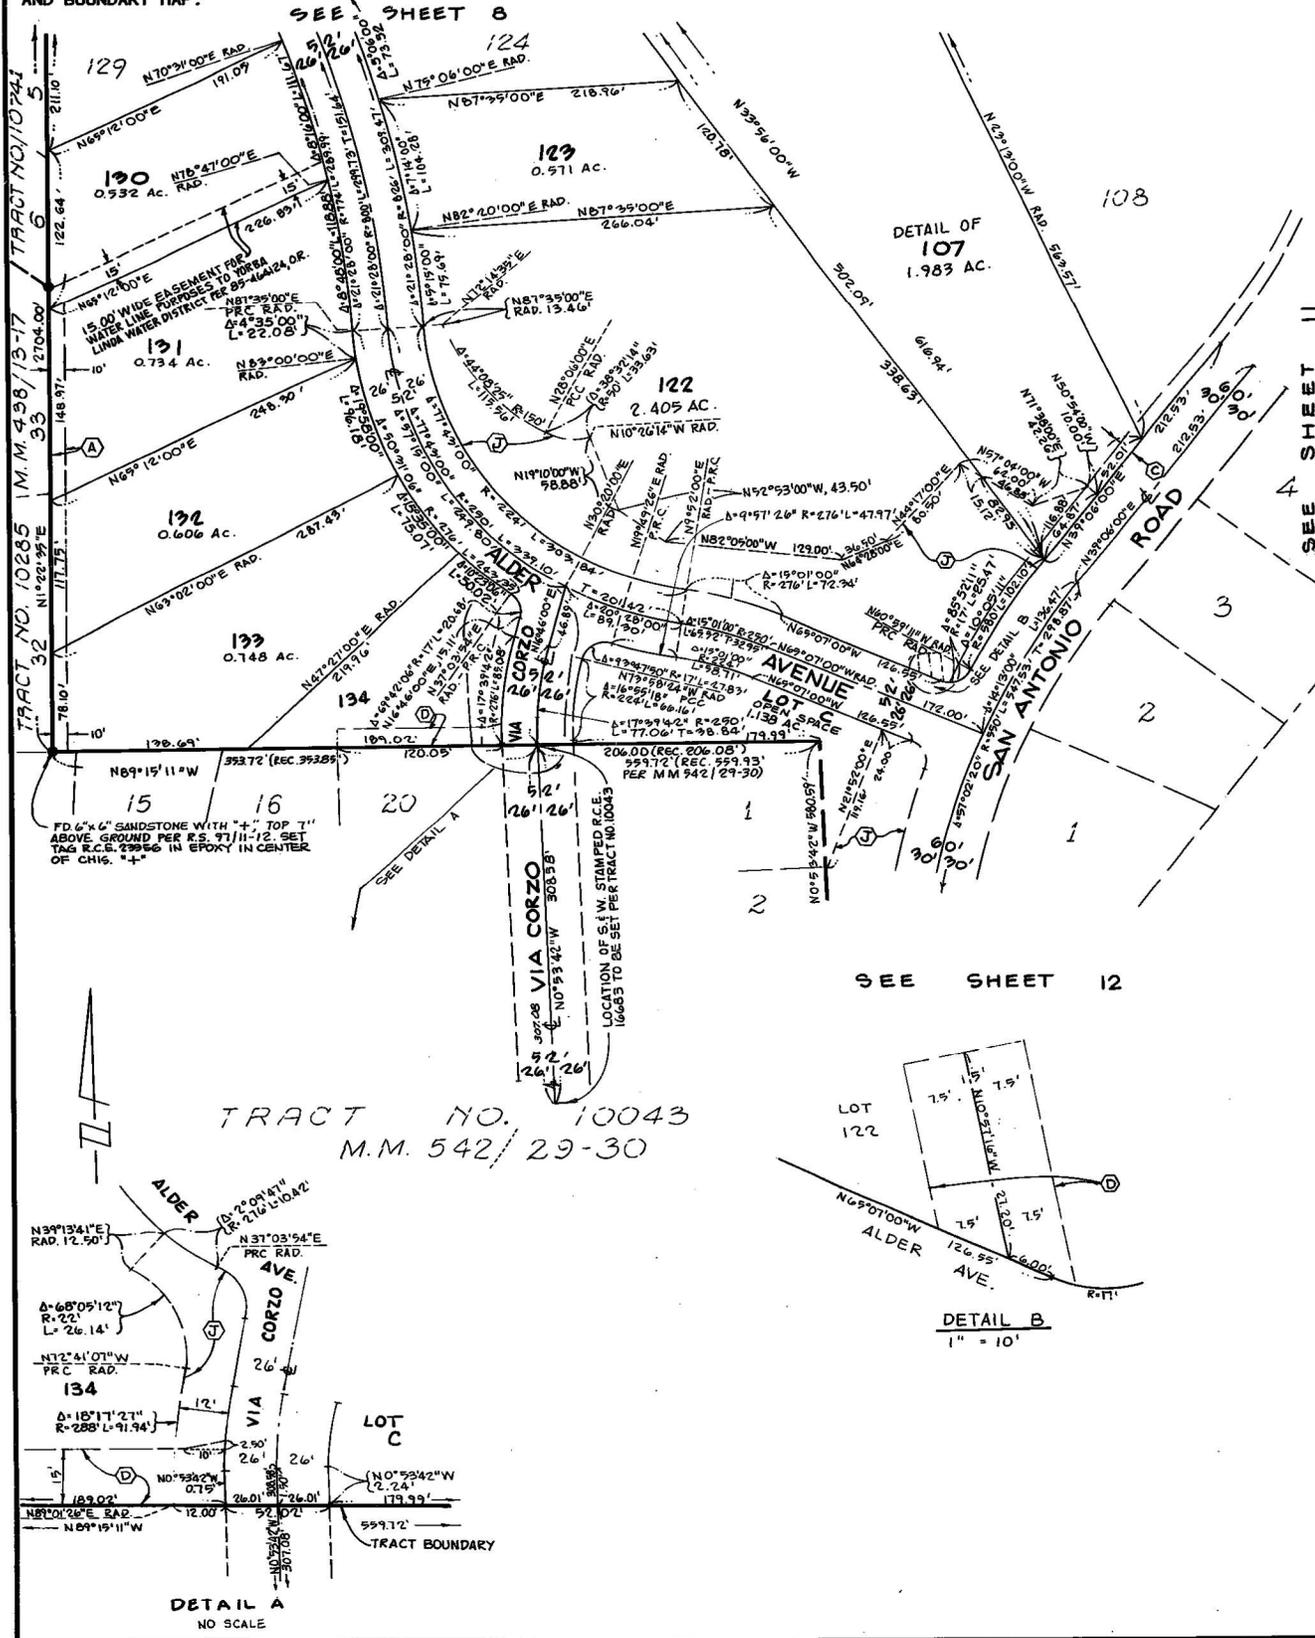

TRACT NO. 10043  
M.M. 542/29-30

SEE SHEET 12

SEE SHEET 11