

CHICAGO TITLE COMPANY

ORDER NO.






7102601517



02/23/2026

APN

663-120-004

Legend

-  PIQ
-  Ease for Utilities recorded
11/24/1953 # 56346 OR - Item 9
(Centerline of Undisclosed width strip)
-  Ease for Road & Utility recorded
Record of Survey Map Bk27 Pg41 - Item 10
-  Ease for Public Utilities recorded
04/01/1958 # 23433 OR - Item 11
(Unlocatable)
-  Ease for Road recorded
06/03/1968 # 51406 OR - Item 12

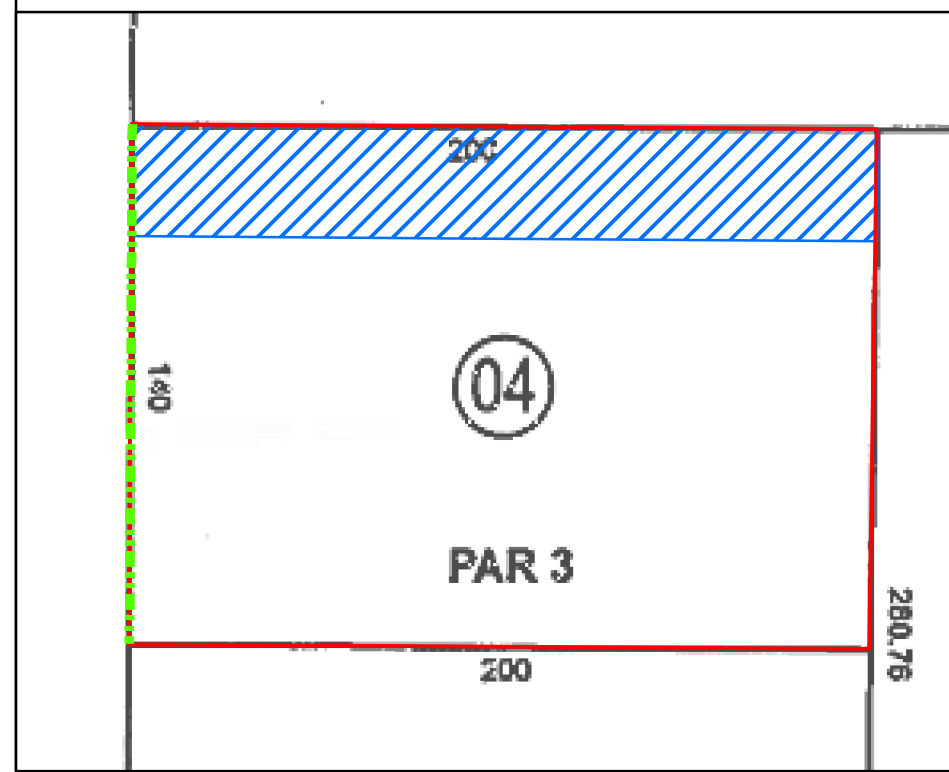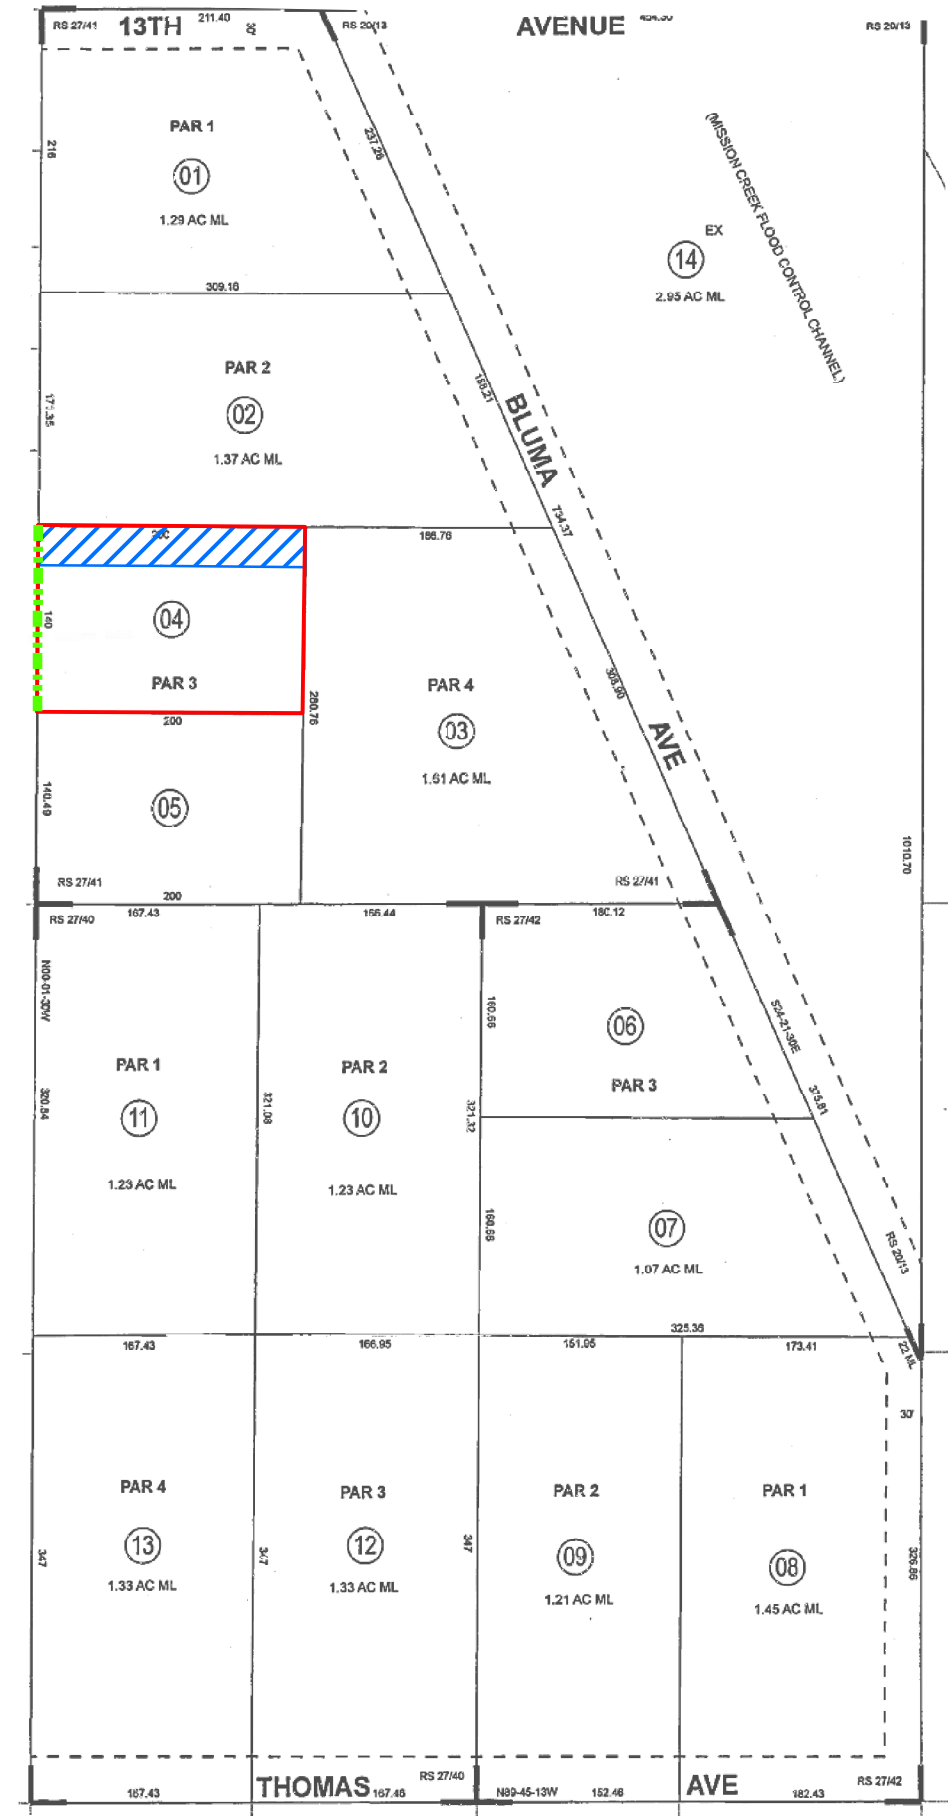

DETAIL

This map/plat is being furnished as an aid in locating the herein described Land in relation to adjoining streets, natural boundareis and other land, and is not a survey of the land depicted. Except to the extent a policy of title insurane is expressly modified by endorsement, if any, the Company does not insure dimensions, distances, location of easements, acreage or other matters shown thereon.