



2 SECOND FLOOR DWV PLAN
SCALE: 1/4" = 1'

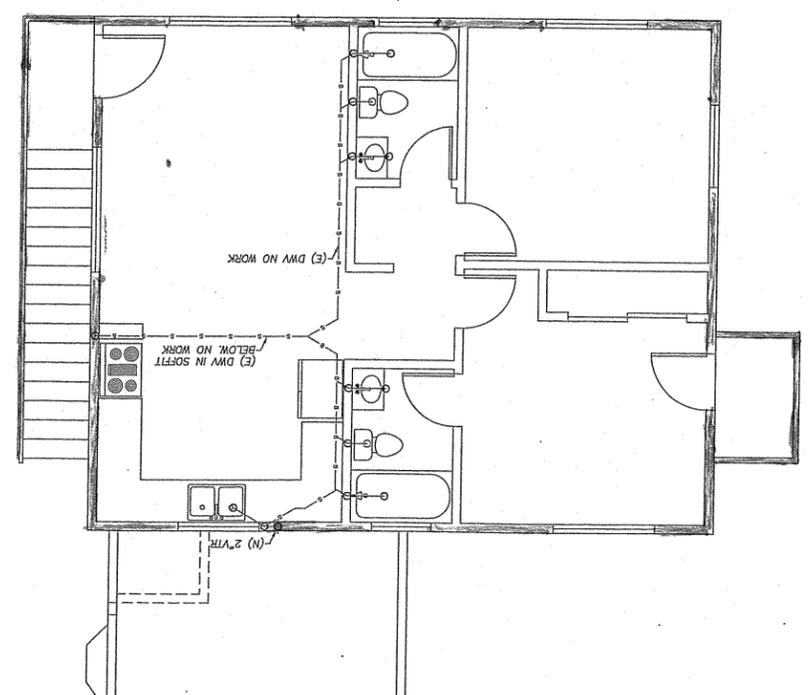

1 FIRST FLOOR DWV PLAN
SCALE: 1/4" = 1'

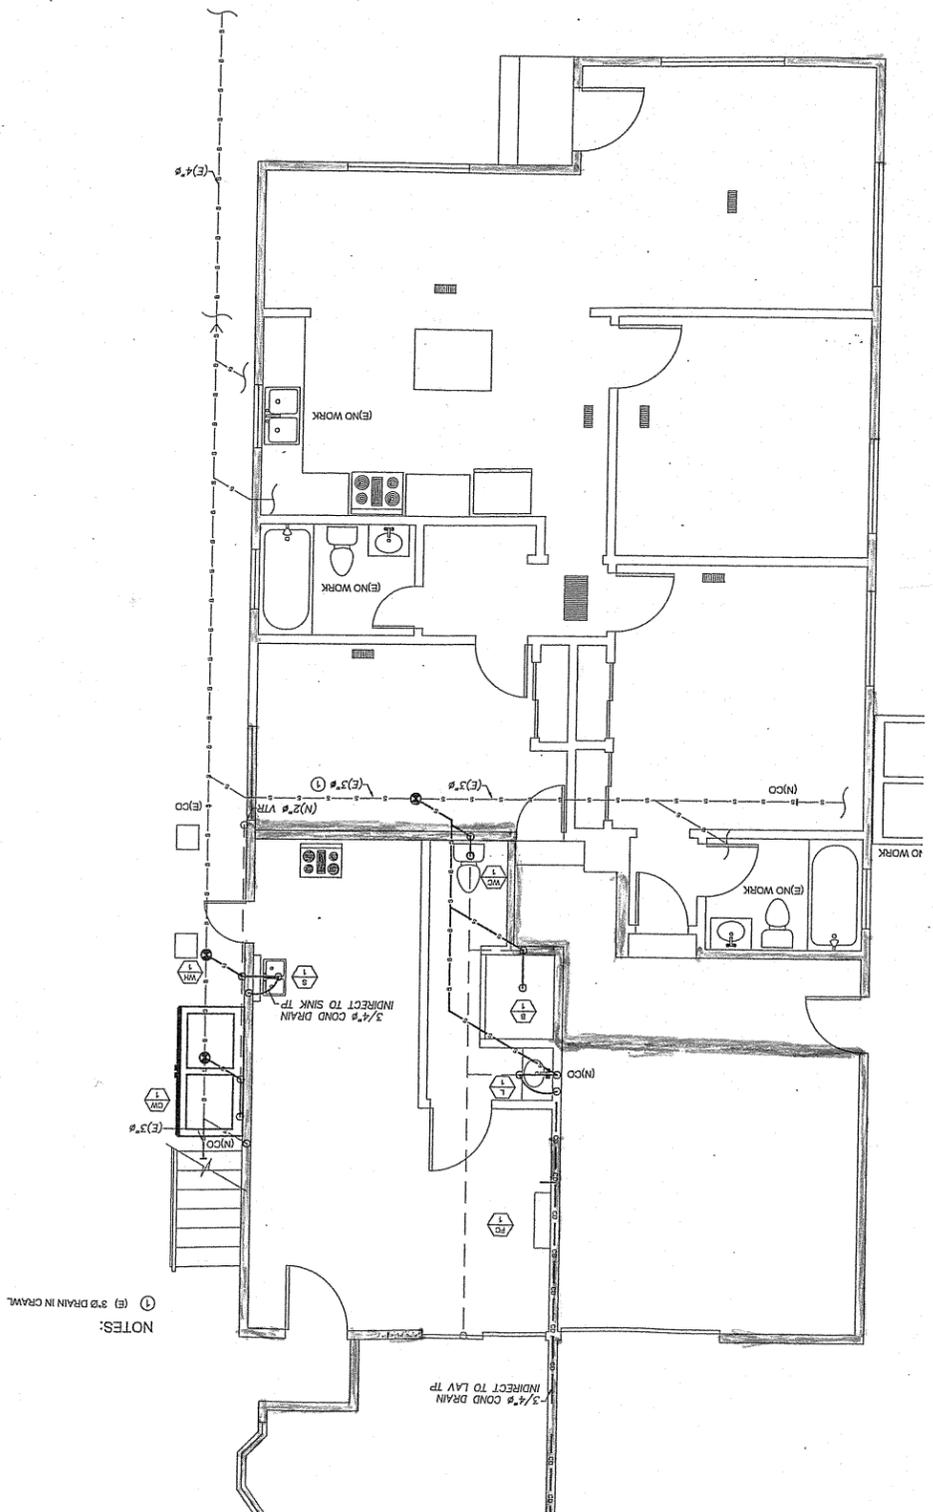

NOTES:
1 (E) 3/8\"/>

P3.0

DATE: 5/22/19




DRAIN
WASTE
VENT PLAN

MILLOT RESIDENCE
6618 APPERT COURT
SAN DIEGO, CA 921111

REVISIONS:

KRAMER ENGINEERING SERVICES
4930 Naples Place
San Diego, CA 92110
(858) 274-9860, fax (858) 274-9859



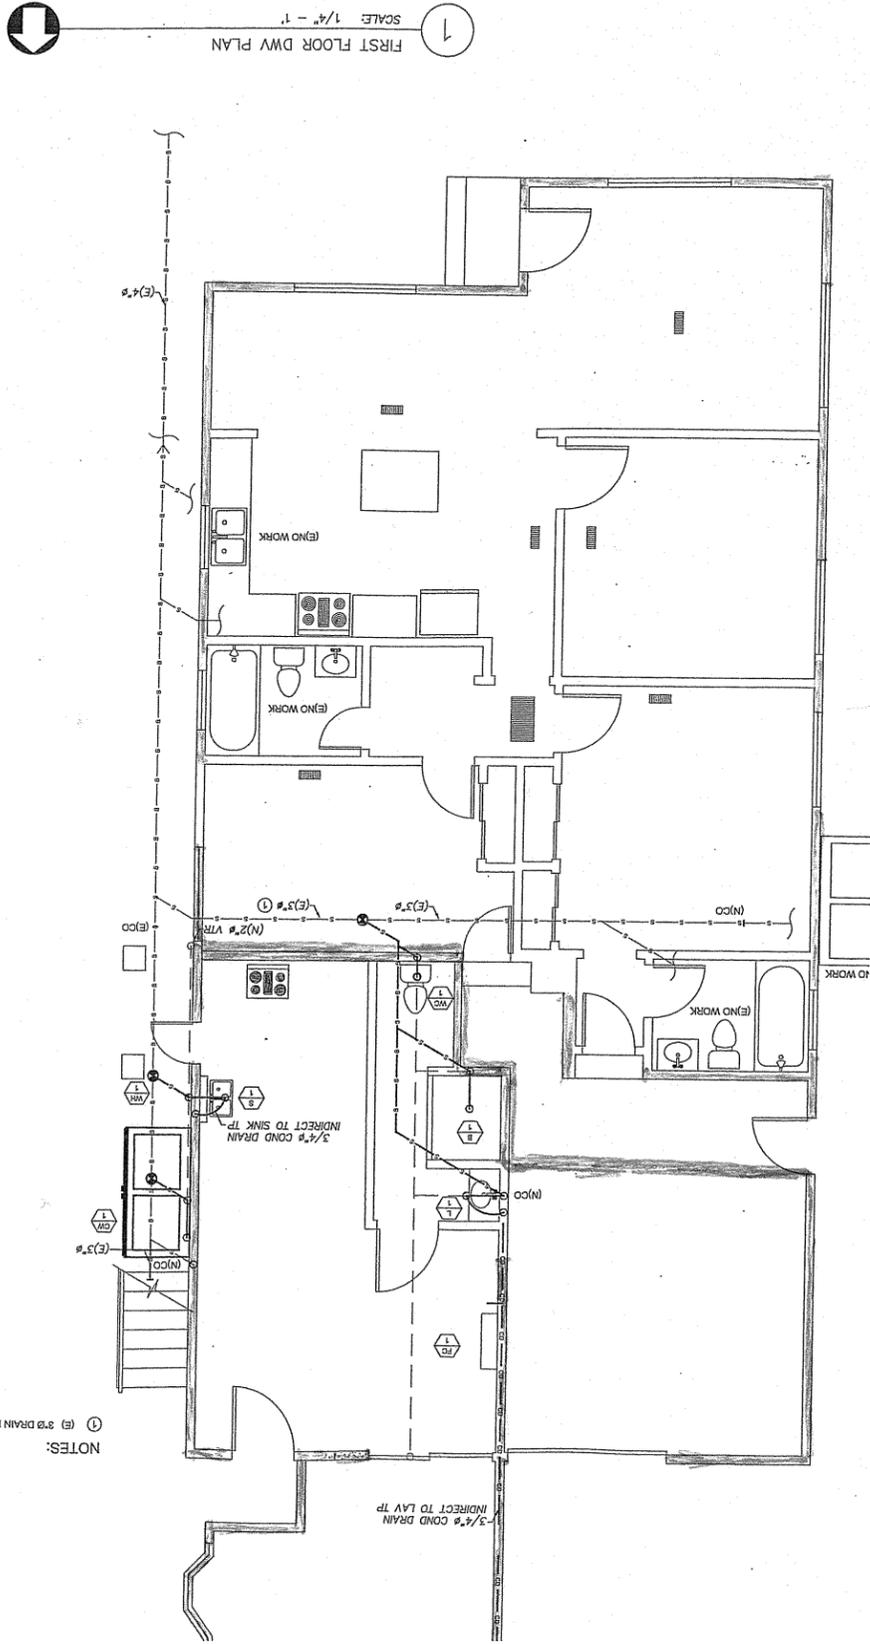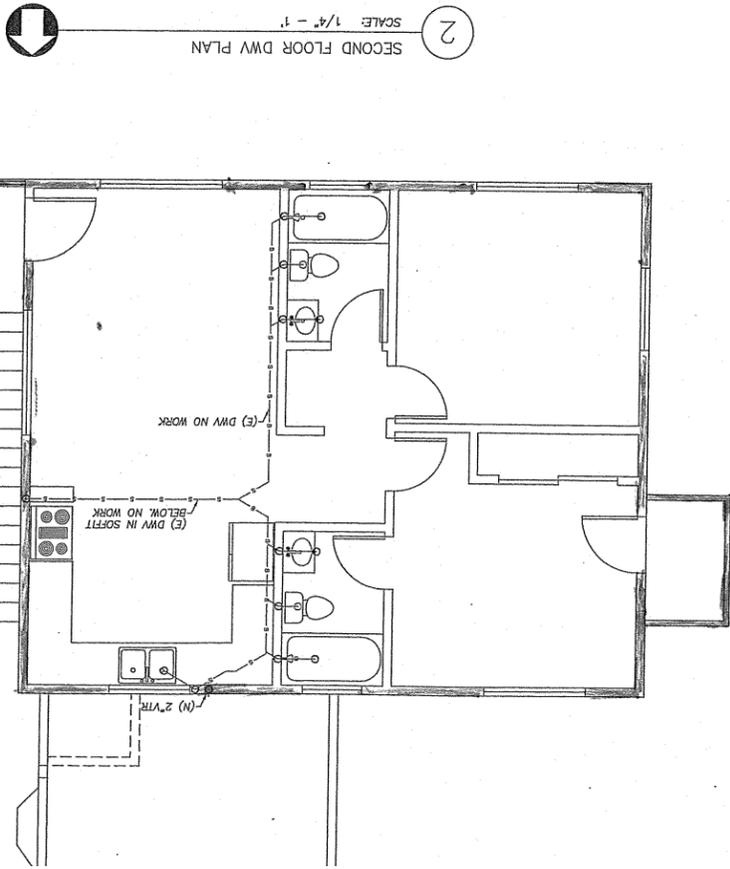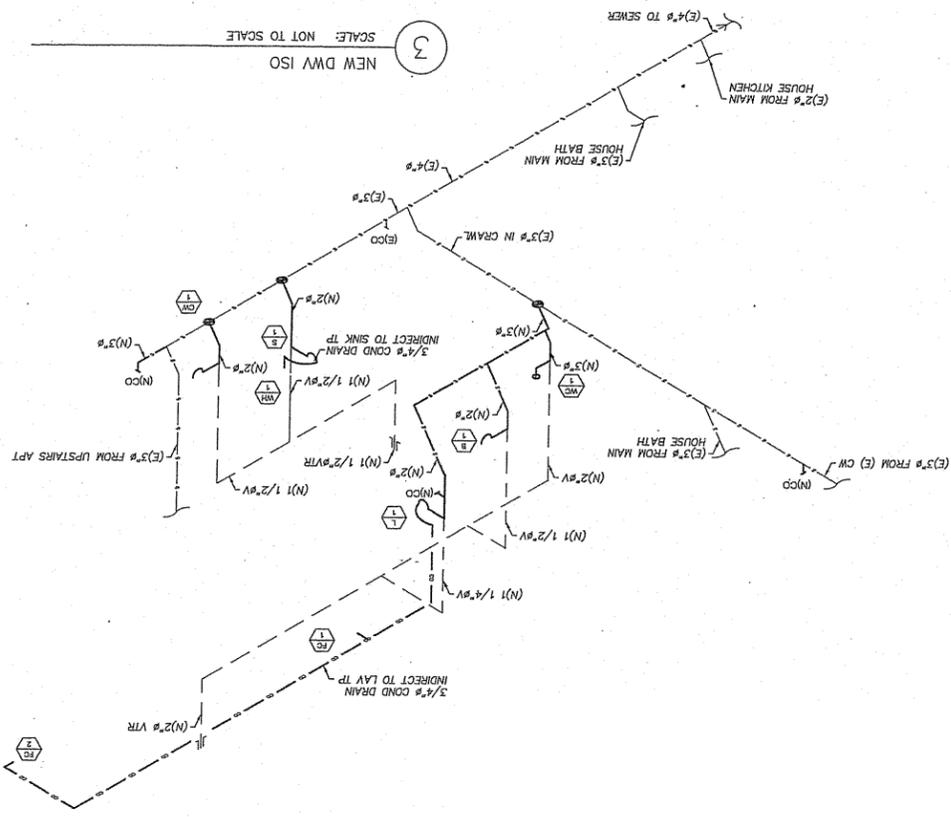

NOTES:
 ① (E) 8\"/>

P3.0

DATE: 5/22/19

DRAIN
WASTE
VENT PLAN

MILLOT RESIDENCE
 6618 APPERT COURT
 SAN DIEGO, CA 921111

REVISIONS:

KRAMER ENGINEERING SERVICES
 4930 Naples Place
 San Diego, CA 92110
 (858) 274-9860, fax (858) 274-9859

