


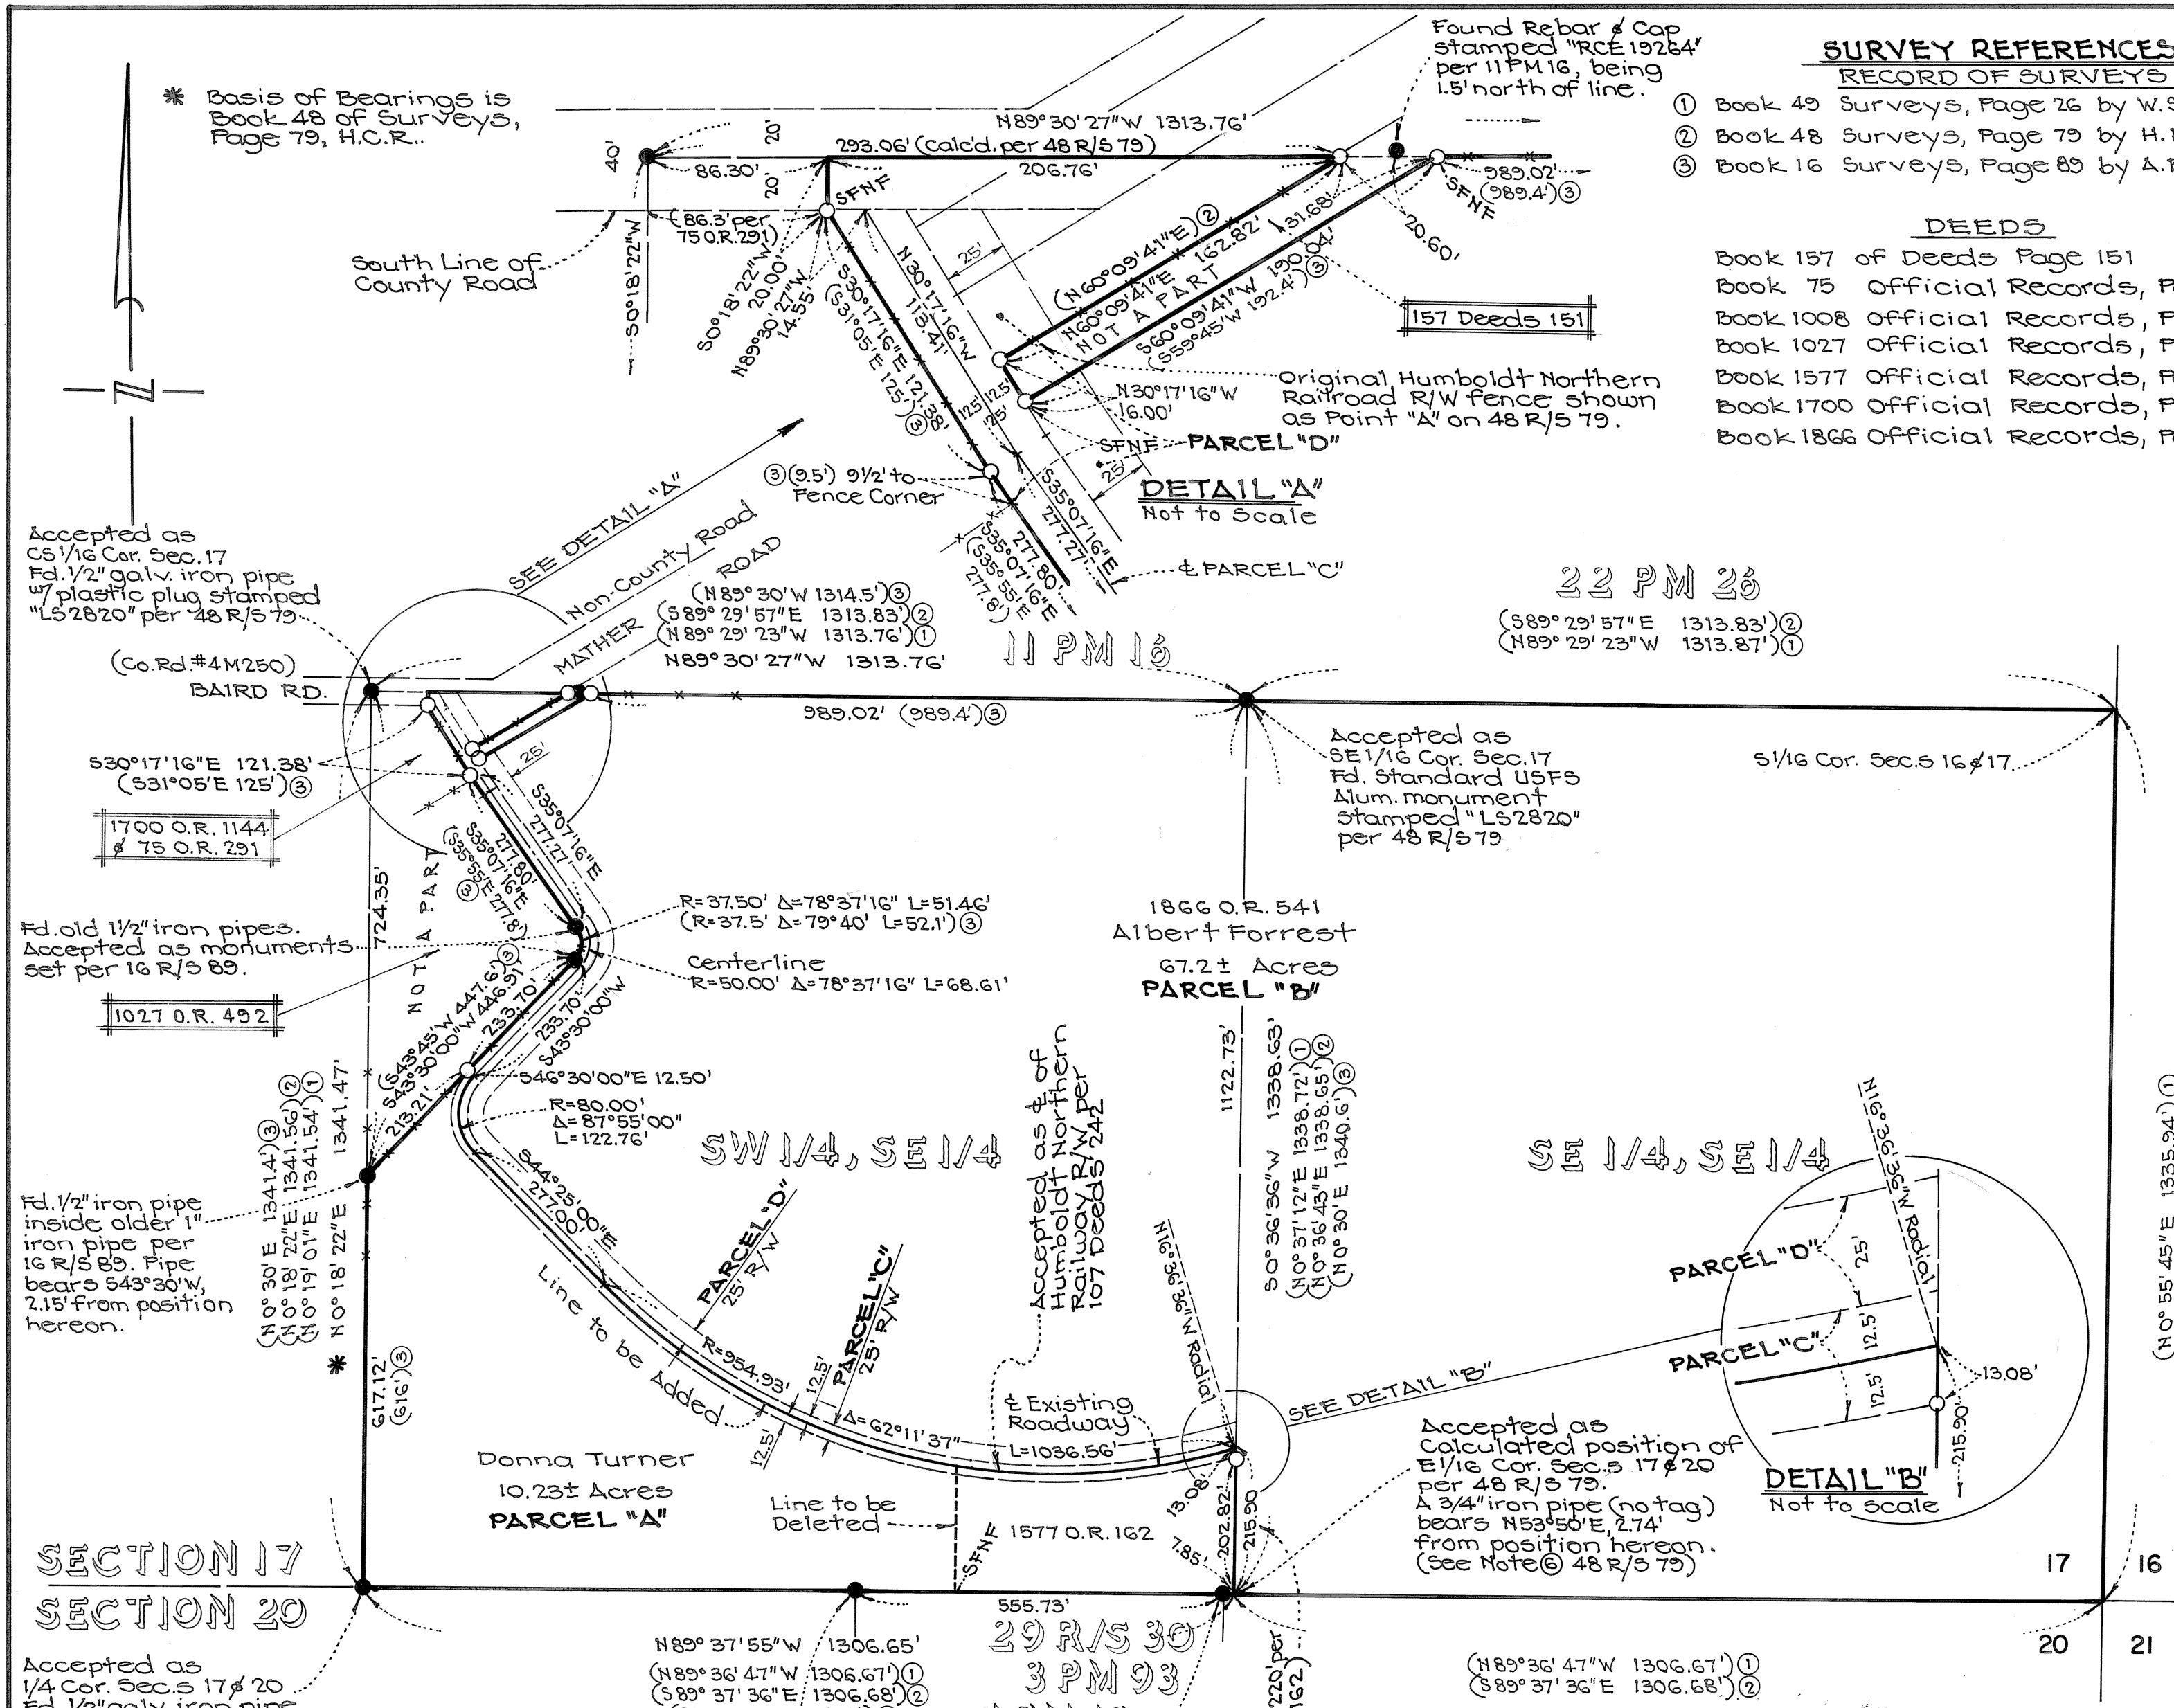


SURVEY REFERENCES
RECORD OF SURVEYS

- ① Book 49 Surveys, Page 26 by W. Sweet in 1989
- ② Book 48 Surveys, Page 79 by H. Kelly in 1988
- ③ Book 16 Surveys, Page 89 by A. Bones in 1958

DEEDS

- Book 157 of Deeds Page 151
- Book 75 Official Records, Page 291
- Book 1008 Official Records, Page 88
- Book 1027 Official Records, Page 492
- Book 1577 Official Records, Page 162
- Book 1700 Official Records, Page 1144
- Book 1866 Official Records, Page 541

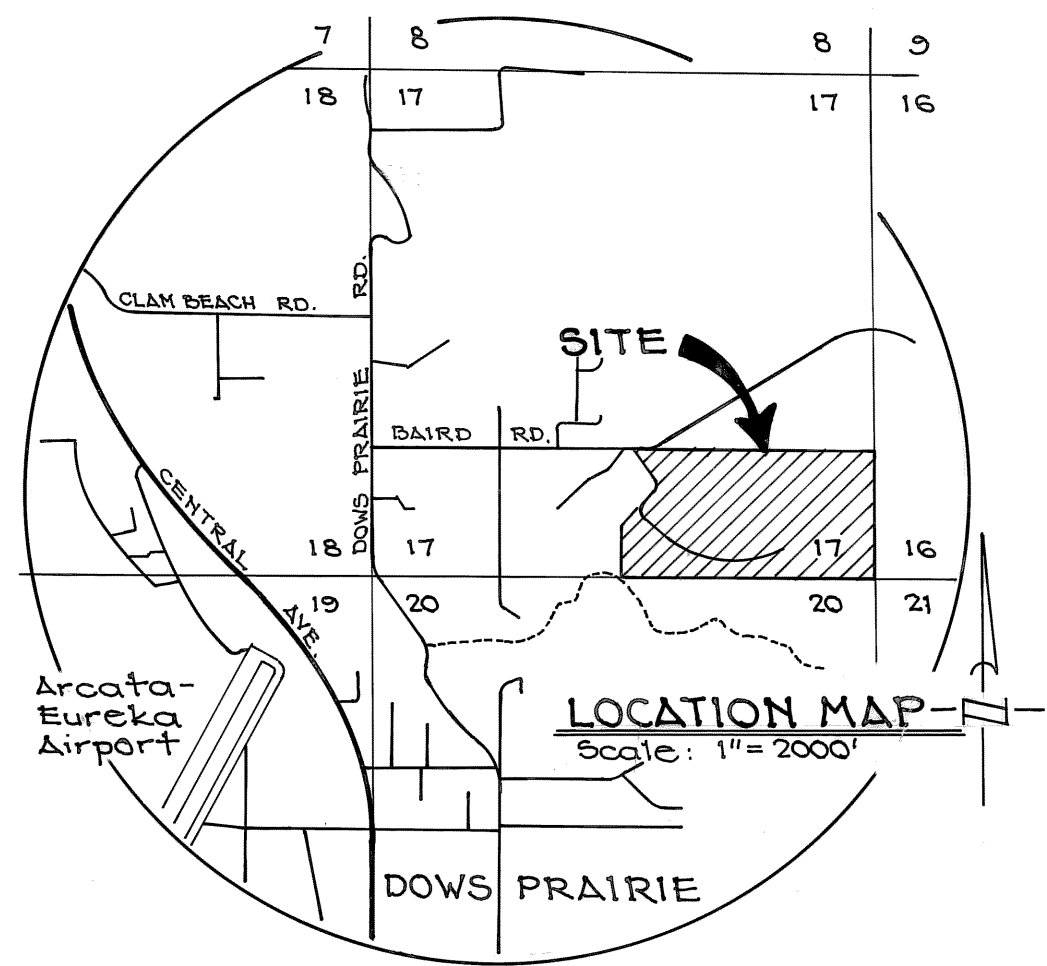


LEGEND
INDICATES

- 5/8" x 24" Rebar with aluminum cap stamped "Omsberg & Co. L.S. 4446", set by this survey.
- Found monument as described hereon.
- () Record information as noted hereon.
- PARCEL "A" Designation of adjusted parcel for description purposes.
- SFNF Searched for monument of record not found.
- - - Existing fence.

NOTE:
PARCELS "C" and "D" are 25 foot wide non-exclusive easements for ingress, egress, public utility purposes and access to parcels "A" and "B".

The purpose of this Record of Survey is to illustrate the boundaries of an approved lot line adjustment between those parcels of land described in 1577 O.R. 162 and 1866 O.R. 541.

SURVEYOR'S STATEMENT
This map correctly represents a survey made by me or under my direction in conformance with the requirements of the Land Surveyors Act of the request of Donna Turner in February, 1993.
Kenneth J. Omsberg, Jr.
KENNETH J. OMSBERG, JR., L.S. 4446
License expires 9-30-93

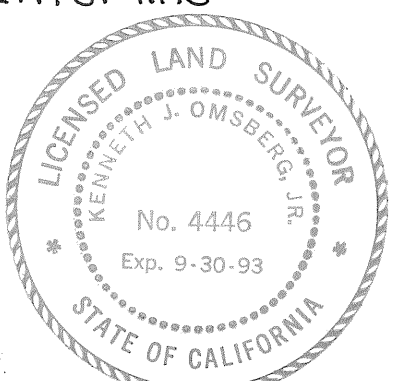

COUNTY SURVEYOR'S STATEMENT
This map has been examined in accordance with Section 8766 of the Land Surveyors Act this 17th day of March, 1993.
Peter M. Rei
COUNTY SURVEYOR, RCE/L.S. 2963
License expires 12/31/96



COUNTY RECORDER'S STATEMENT
Filed this 18th day of March, 1993, at 2:12 P.M. in Book 53 of SURVEYS at page 147 Humboldt County Records at the request of Omsberg & Company.
Fee: \$6.00
Carolyn Craich
HUMBOLDT COUNTY RECORDER
By *Vicki Salandy* Deputy

RECORD OF SURVEY
FOR
TURNER and FORREST

SE 1/4 SECTION 17, T.7N, R.1E., H.M.
COUNTY OF Humboldt, STATE OF CALIFORNIA
SCALE 1" = 200' February, 1993
OMSBERG & COMPANY
SURVEYORS ENGINEERS
SHEET 1 OF 1
92-694