


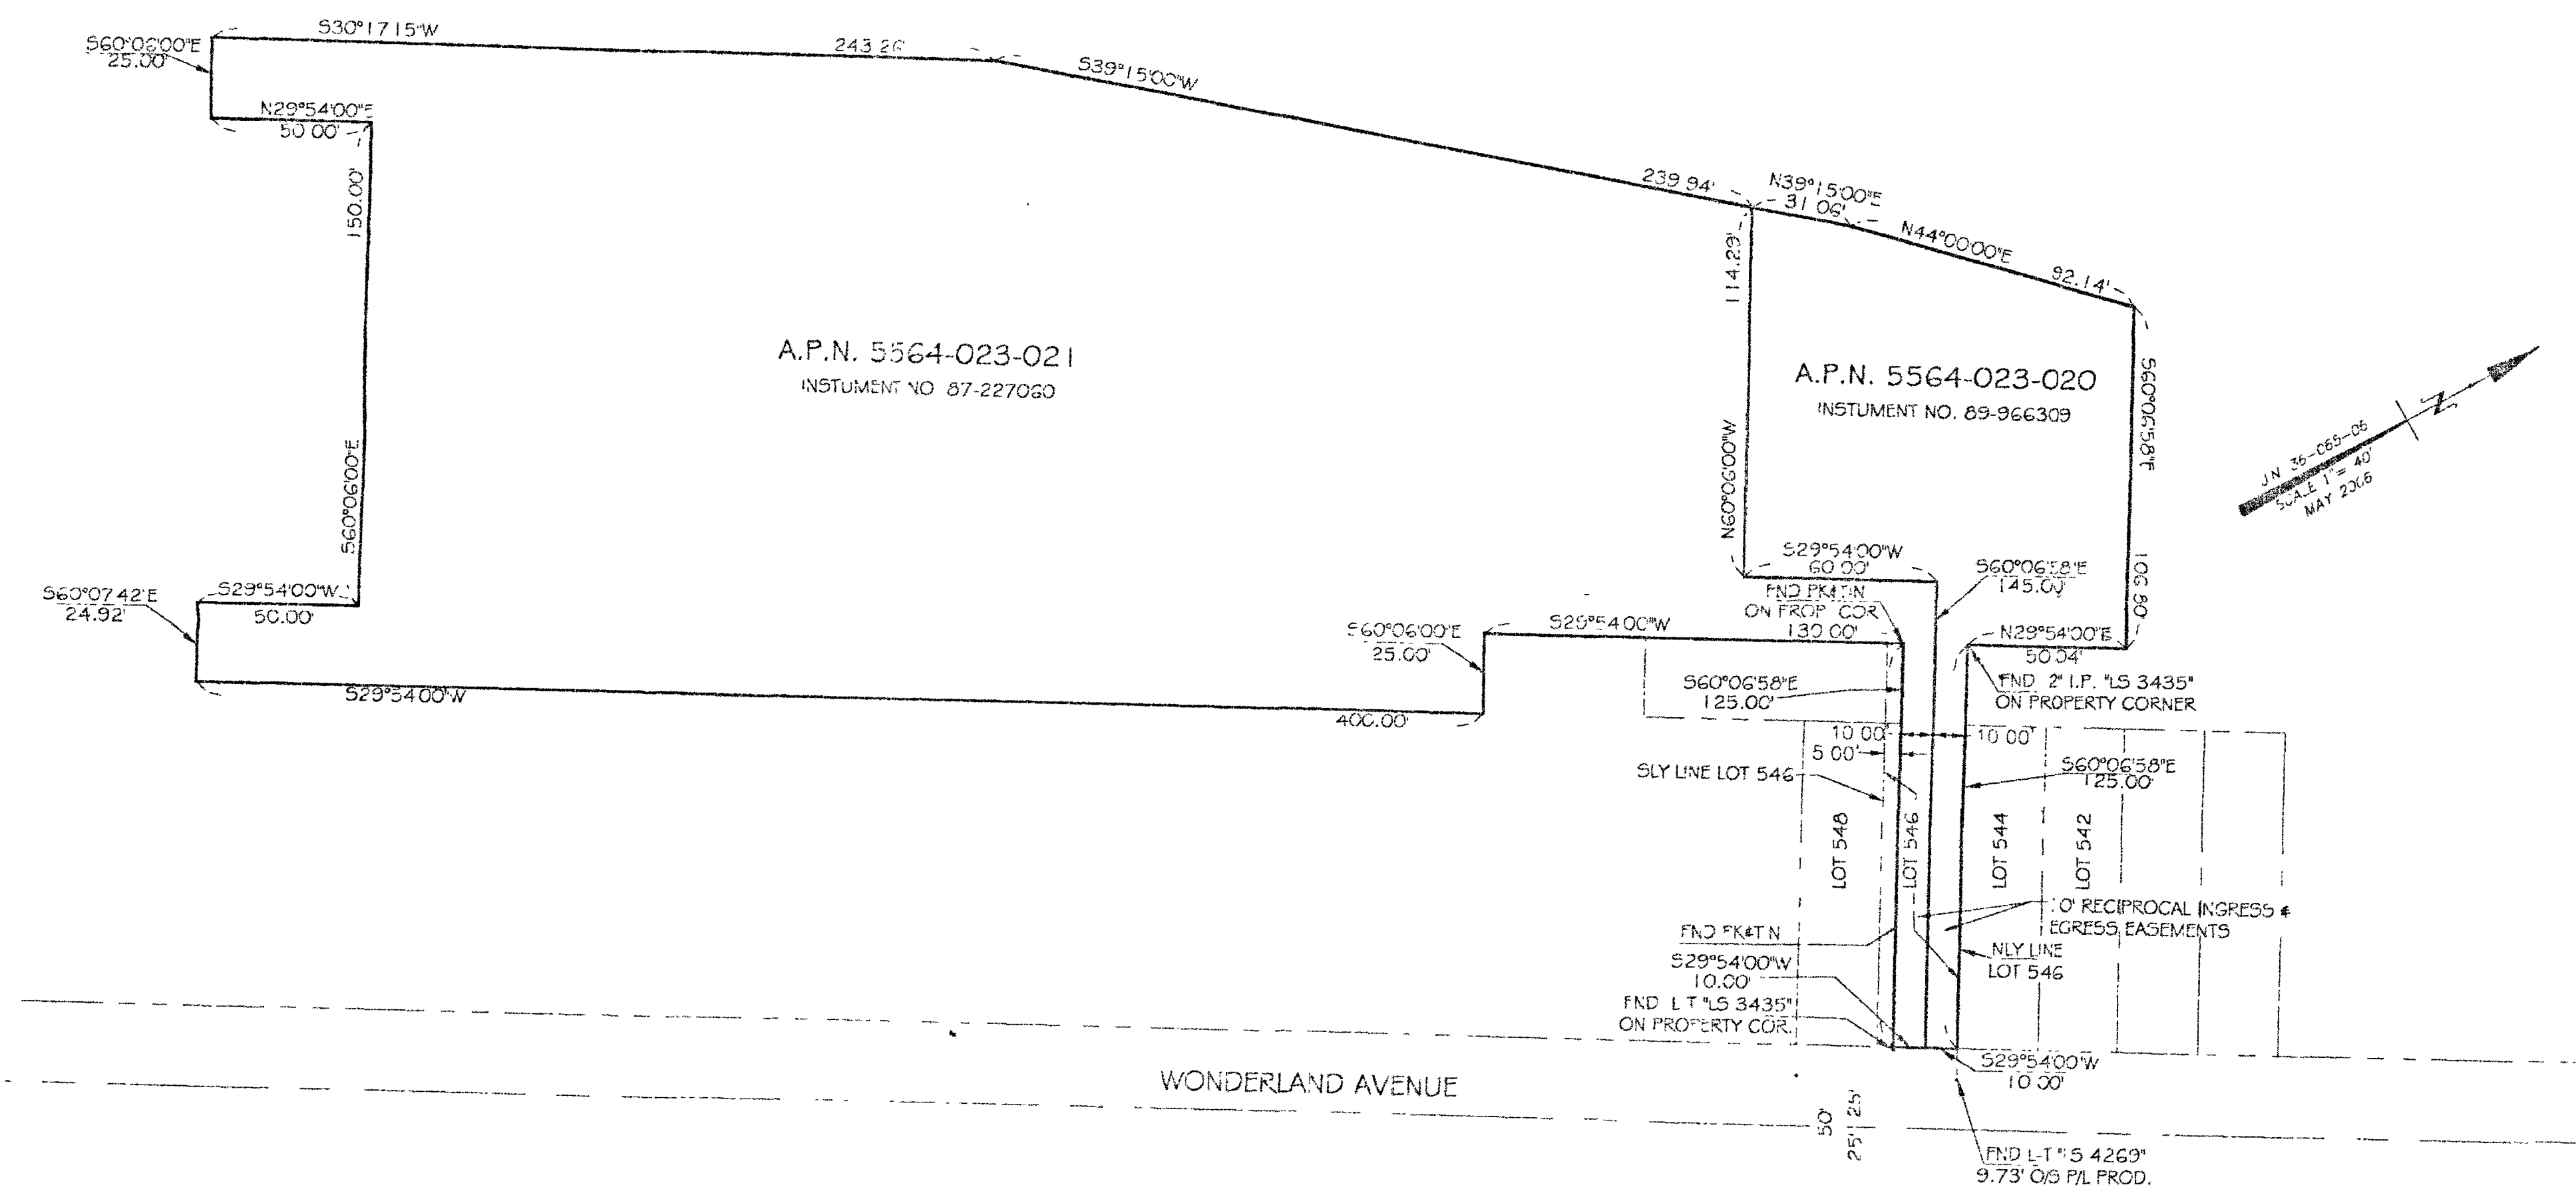

LEGEND


- PARCEL BOUNDARY
- BUILDING FOOTPRINT
- EXISTING CONTOUR
- RETAINING WALL
- WOOD FENCE
- CHAIN LINK FENCE

PROJECT INFORMATION

THE INFORMATION SHOWN HEREON WAS PREPARED FROM RECORD DATA AND A FIELD SURVEY BY JACK LITTLE COMPANY IN MAY 2006

PREPARED UNDER THE DIRECTION OF

[Signature]

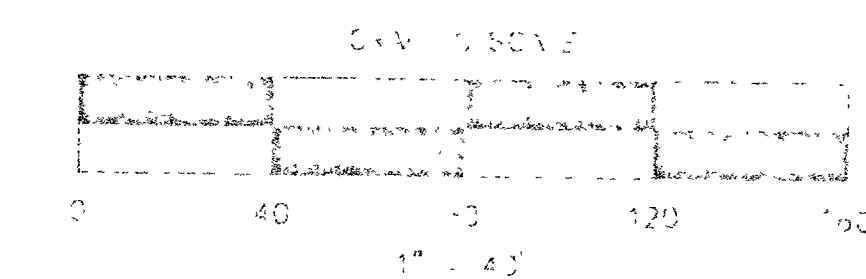

REVISION	BY
JACK LITTLE COMPANY LICENSED LAND SURVEYORS 17020 SILVERMAN WAY SUITE 206 VAN NUYS, CA 91406 PH: (818) 342-3277 FAX: (818) 344-5187	
PARTIAL BOUNDARY SURVEY FOR MR. ROBERT LEWINE 8813 WONDERLAND AVENUE LOS ANGELES	
CALIFORNIA	
DATE: 5/13/08	
SCALE: 1" = 40'	
PROJ: 06-085-05	
DRAWN BY: ELS	
SHEET NO: 1	
OF 1 SHEETS	