



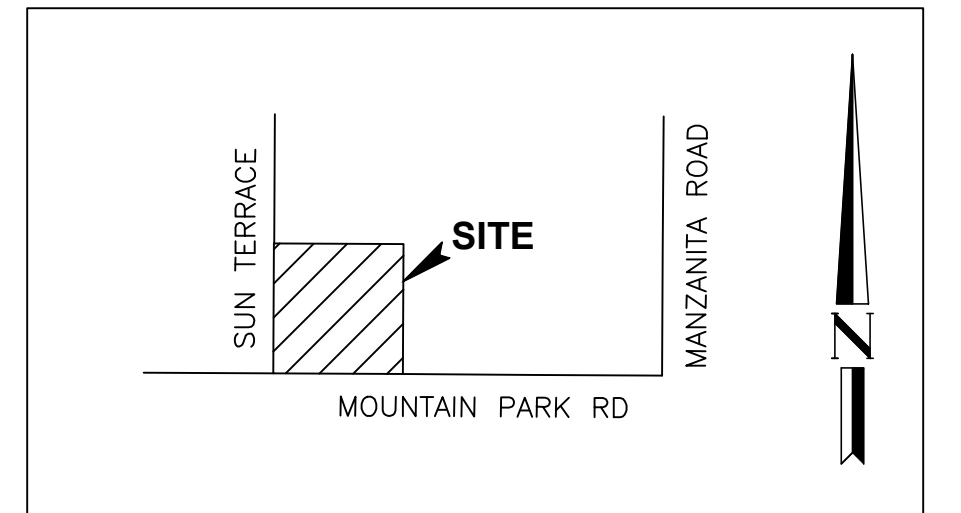

VICINITY MAP
NTS

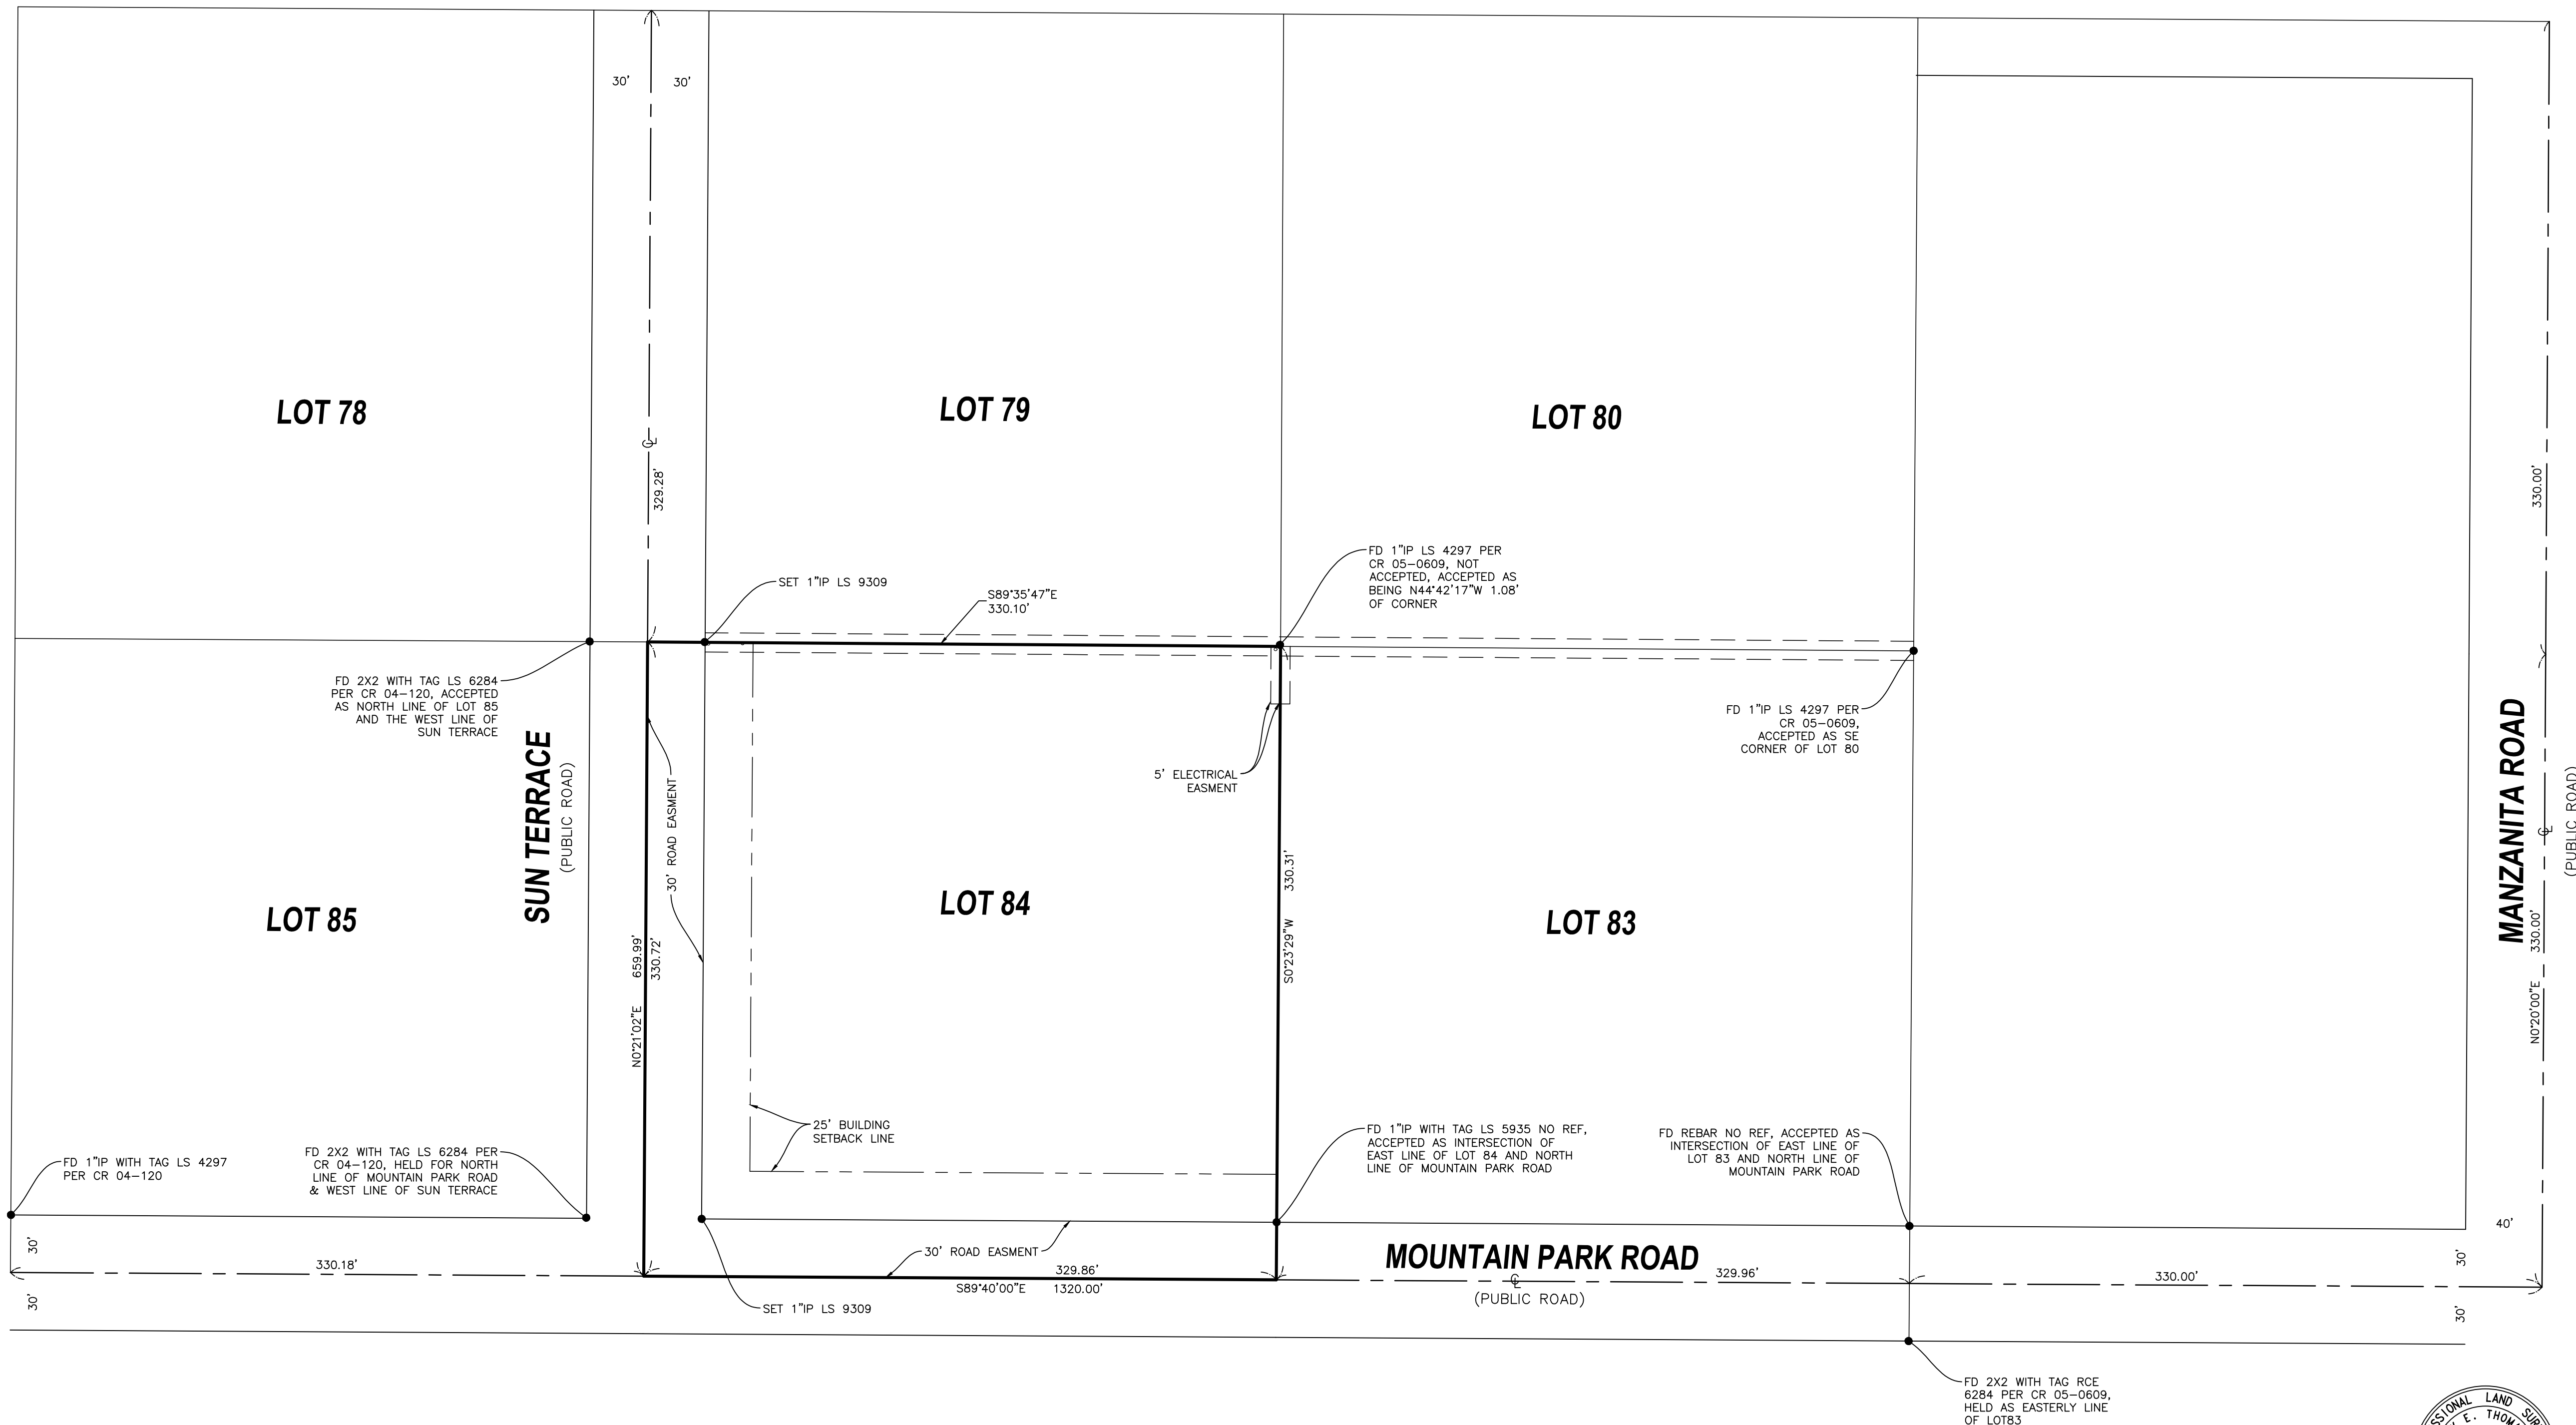

1,09,205.99 SQ. FT. OR 5.51 ACRES ±

1-02-2025

DATE

REVISIONS		
REV	DATE	DESCRIPTION
1	1-02-25	UPDATE ELEVATION FOR 2 STORM DRAIN PIPES

PREPARED BY:

T&M
SURVEYING

531 E. TRENTON AVE.
ORANGE, CA., 92867
OFFICE 714-912-4042 CELL 714-906-8771
WWW.TMMSURVEYING.COM




BOUNDARY/TOPOGRAPHIC MAP
MOUNTAIN PARK RD AND SUN TERRACE MOUNTAIN CENTER, CALIFORNIA


-2334

1
2

BOUNDARY/TOPOGRAPHIC MAP
MOUNTAIN PARK RD AND SUN TERRACE, CITY OF MOUNTAIN CENTER
COUNTY OF RIVERSIDE, STATE OF CALIFORNIA

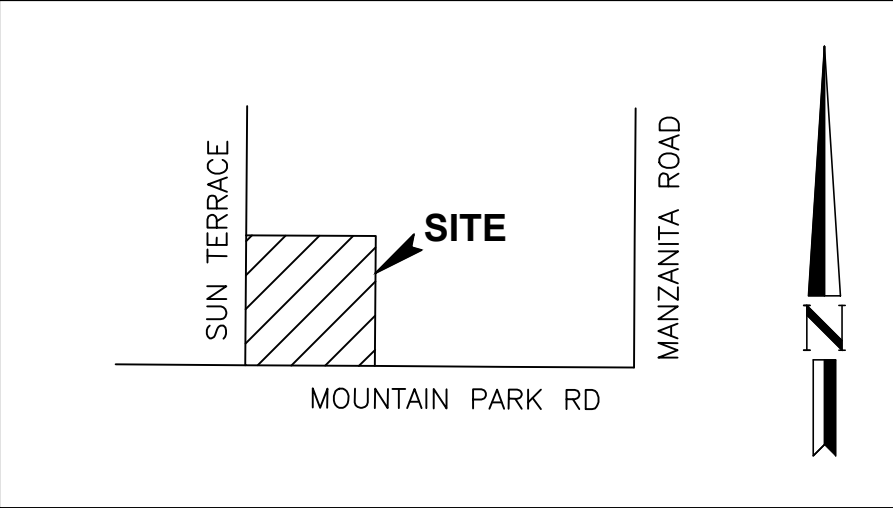

VICINITY MAP
NTS

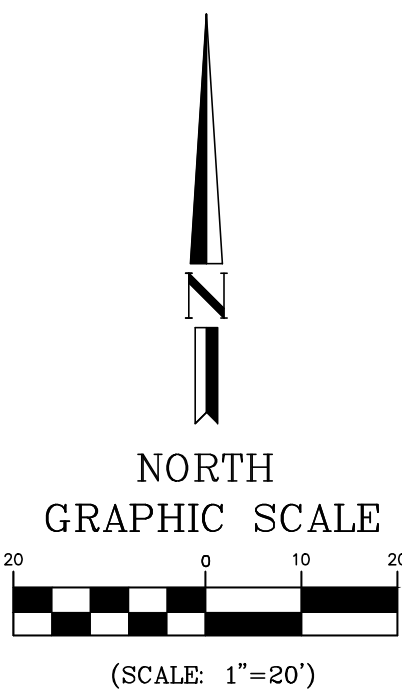

LEGEND


- CL CENTER LINE
- PL PROPERTY LINE
- FL FLOW LINE
- N NORTH
- E EAST
- S SOUTH
- SD STORM DRAIN
- PP POWER POLE
- WV WATER VALVE

SURVEYOR'S NOTE
THIS SURVEY WAS PREPARED BY ME OR UNDER MY DIRECTION AND IS
A CORRECT REPRESENTATION OF THE PROPERTY DESCRIBED HEREON.

Ty E. Thomas

TY E. THOMAS
P.L.S. 9309 EXP. 9/30/2026

1-02-2025
DATE

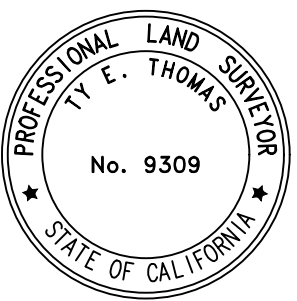

MOUNTAIN PARK ROAD
(PUBLIC DIRT ROAD)

REVISIONS		
REV	DATE	DESCRIPTION
1	1-02-25	UPDATE ELEVATION FOR 2' STORM DRAIN PIPES

PREPARED BY:
T&M
SURVEYING
531 E. TRENTON AVE.
ORANGE, CA, 92667
OFFICE 714-912-4042 CELL 714-906-8771
WWW.TMNSURVEYING.COM



BOUNDARY/TOPOGRAPHIC MAP
MOUNTAIN PARK RD AND SUN TERRACE
MOUNTAIN CENTER, CALIFORNIA

-2334
PROJECT NO.
SHEET
OF
2
2