


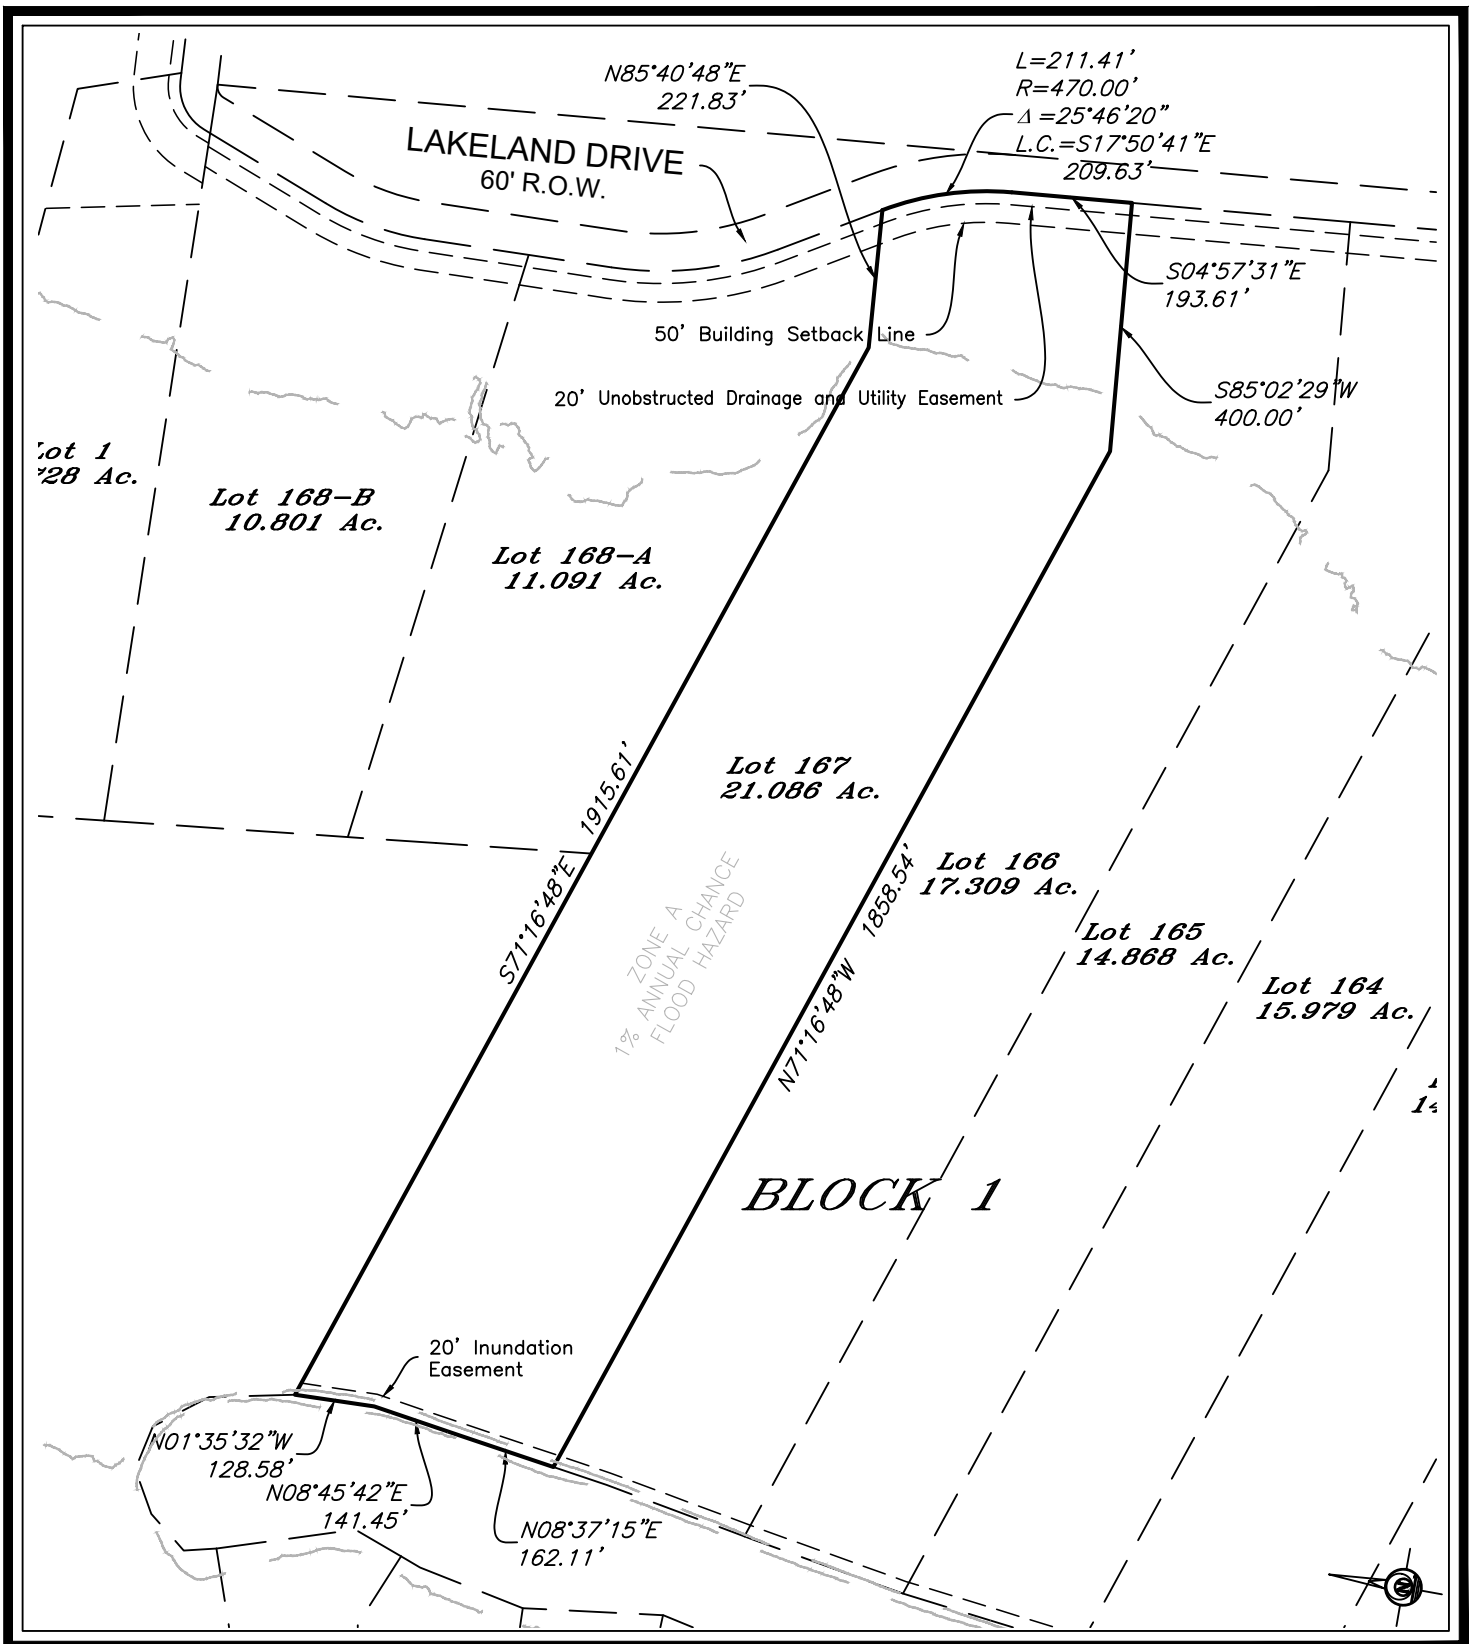

SKG

ENGINEERING, LLC

SURVEYING • ENVIRONMENTAL • LAB/CMT

706 SOUTH ABE STREET
SAN ANGELO, TEXAS 76903
PHONE: 325.655.1288
FAX: 325.657.8189
FIRM REGISTRATION NUMBER F-7608
www.skge.com

**LAKELAND RANCH
SECTION FOUR
TYLER COUNTY, TEXAS**

LOT 167

DWG BY:

SKG

DWG. DATE:

04.25.2022

JOB NO.


22-E-1353

SHEET NO.

167

SCALE:

1"=300'

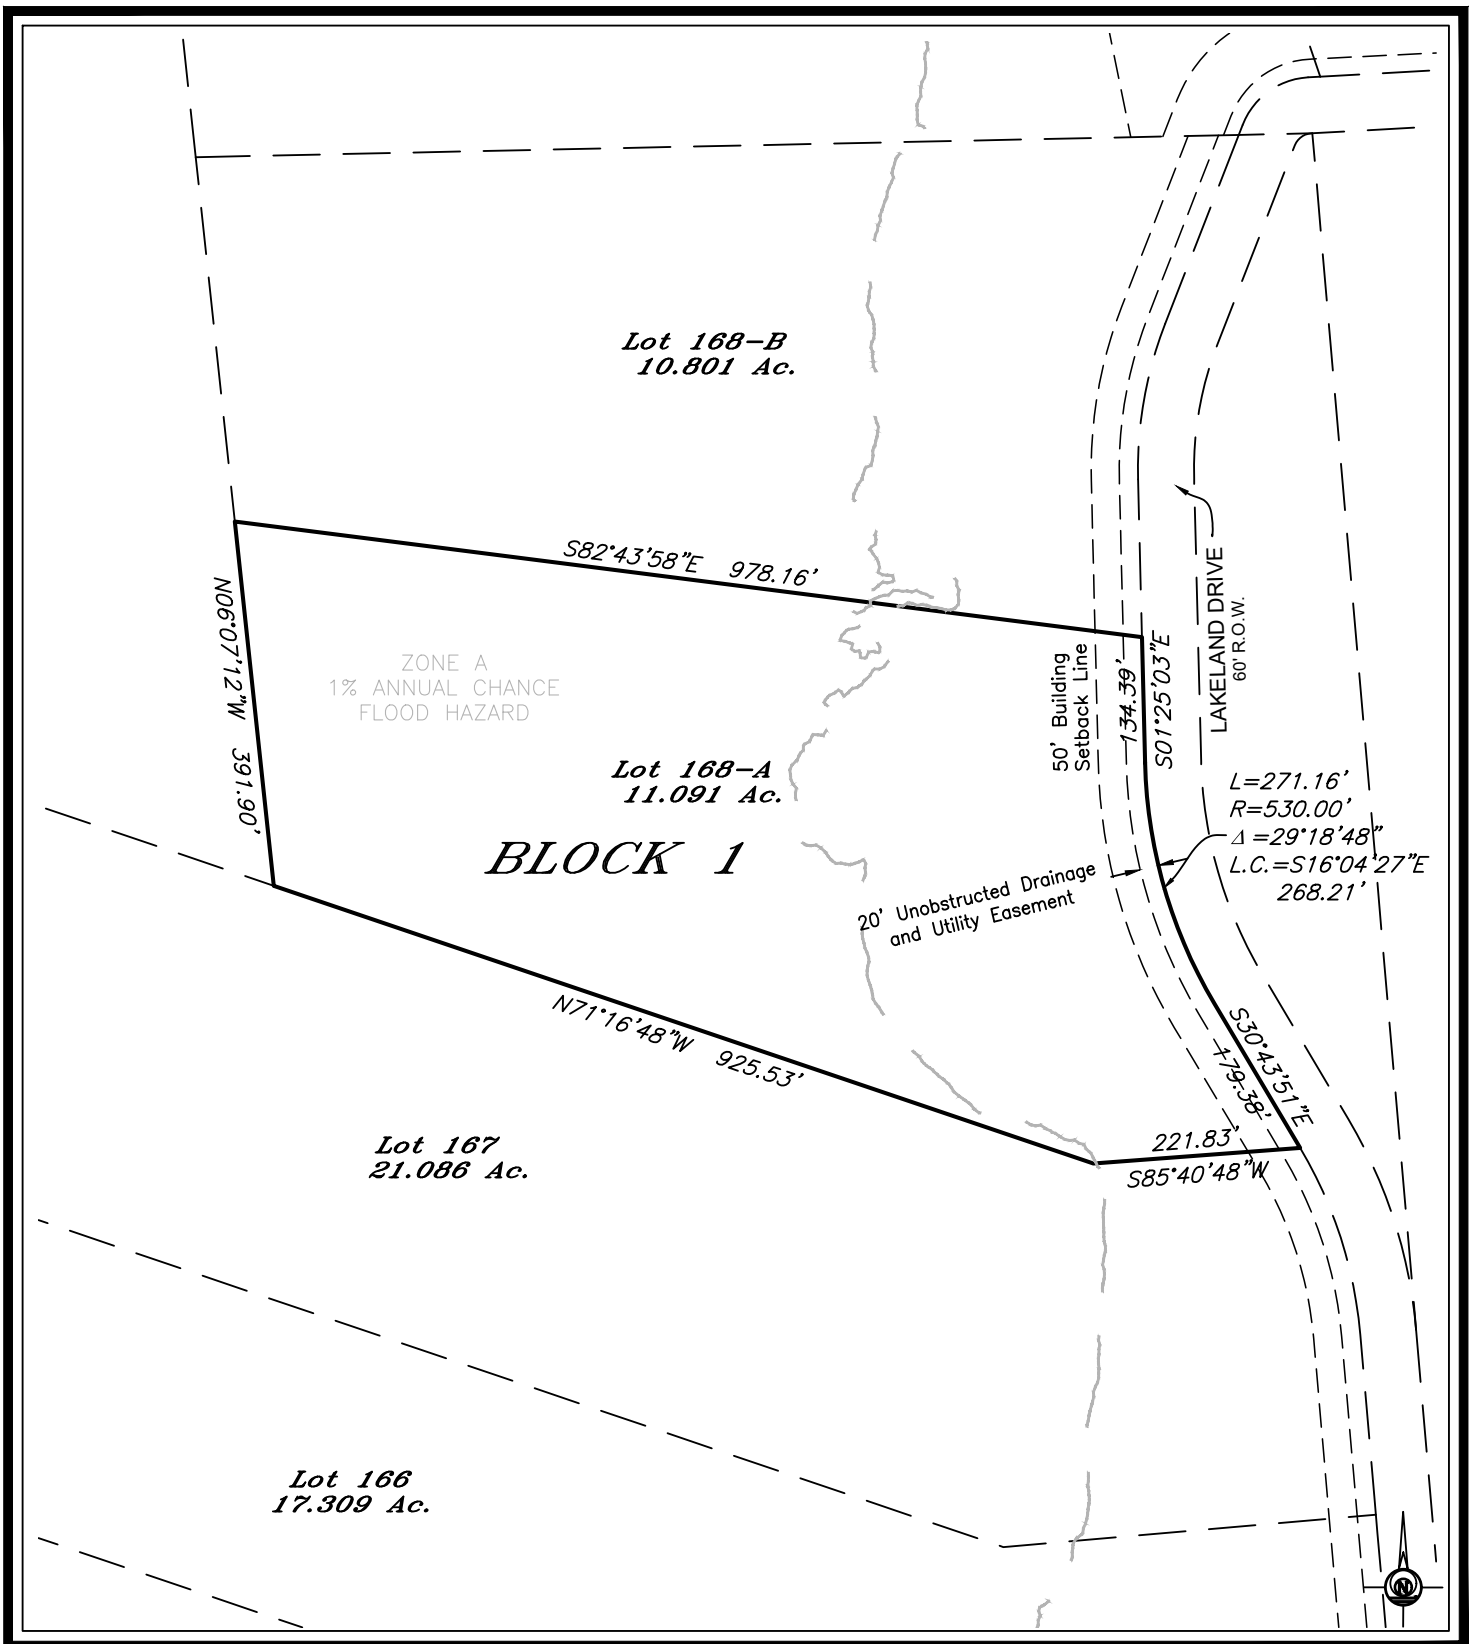

SKG

ENGINEERING, LLC

SURVEYING • ENVIRONMENTAL • LAB/CMT

706 SOUTH ABE STREET
SAN ANGELO, TEXAS 76903
PHONE: 325.655.1288
FAX: 325.657.8189
FIRM REGISTRATION NUMBER F-7608
www.skg.com

**LAKELAND RANCH
SECTION FOUR
TYLER COUNTY, TEXAS**

LOT 168-A

DWG BY:

SKG

DWG. DATE:

04.25.2022

JOB NO.

22-E-1353

SHEET NO.

168A

SCALE:

1"=200'