


SYMBOL LEGEND

- EDGE OF ASPHALT
OVERHEAD ELECTRIC
WOOD FENCE
FIBER OPTIC CABLE MARKER
FOUND SURVEY MONUMENT
JUNCTION BOX
SET SURVEY MONUMENT
WATER METER

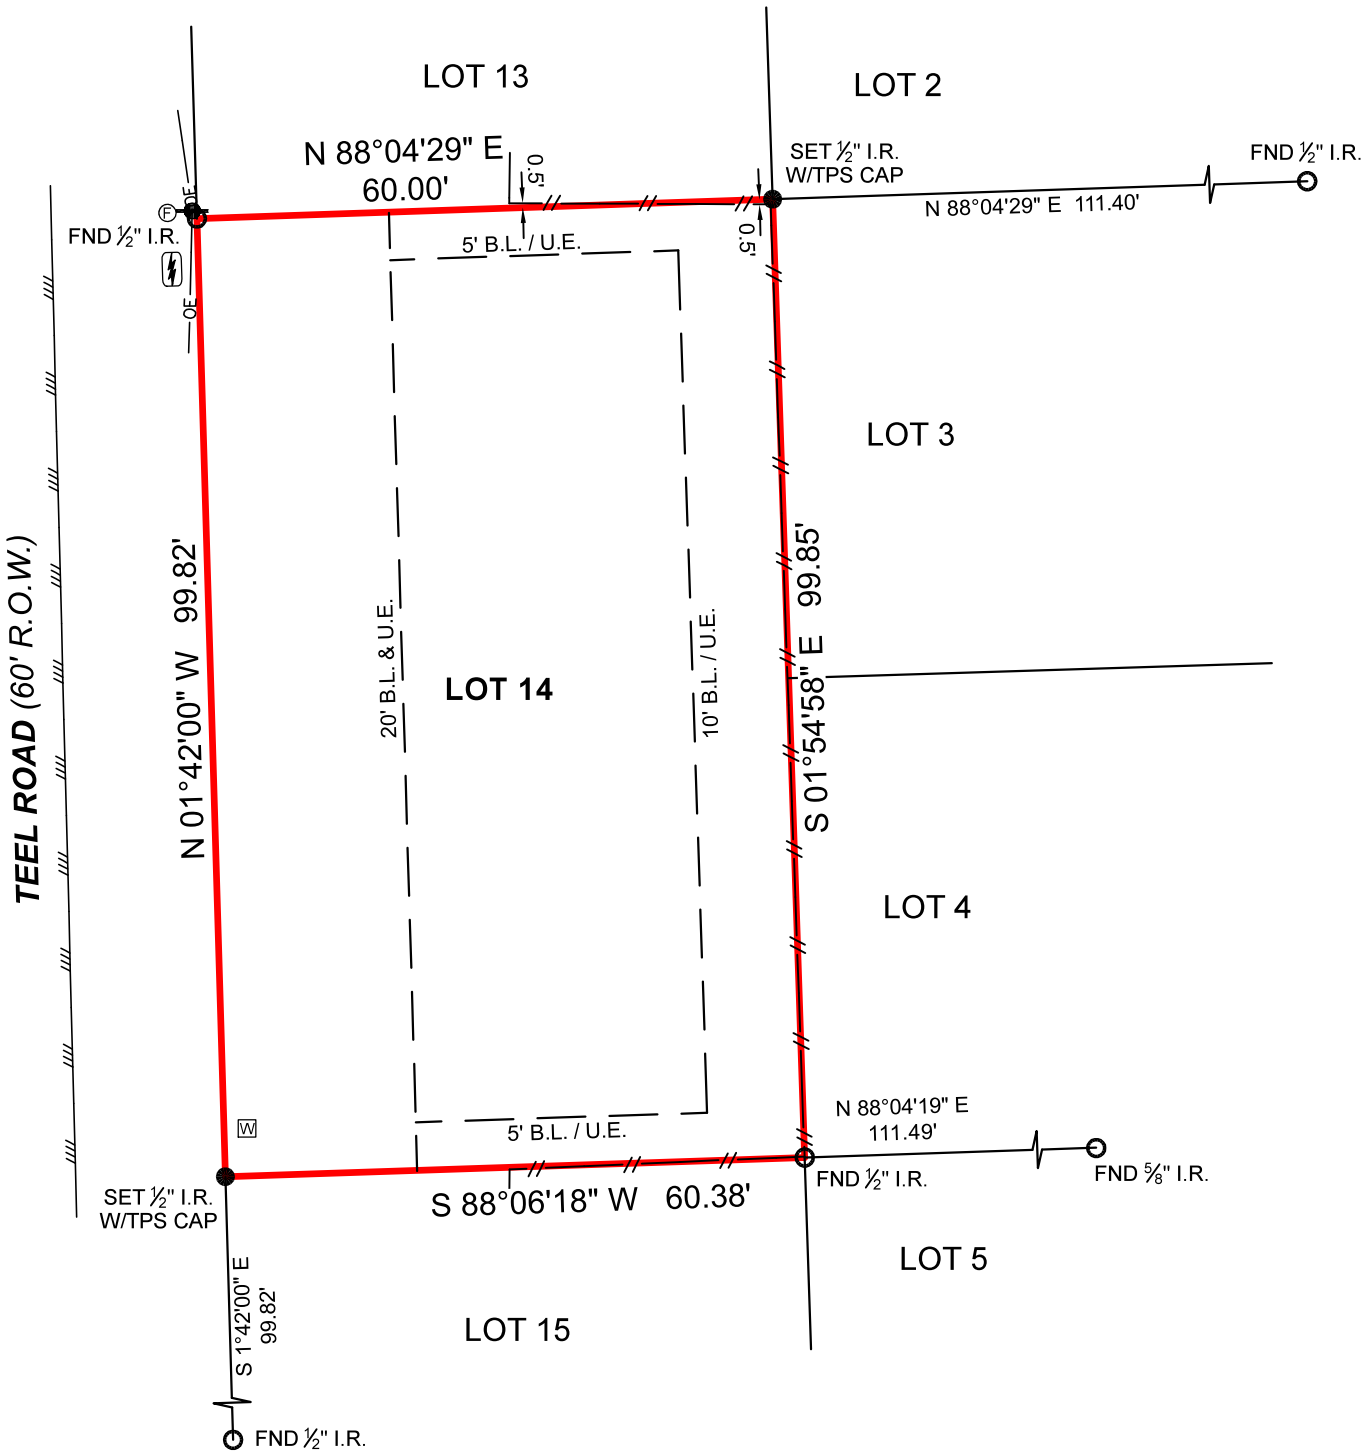

BOUNDARY SURVEY

GENERAL NOTES:

1) THIS SURVEY WAS PERFORMED WITHOUT BENEFIT OF A CURRENT TITLE REPORT. SURVEYOR DID NOT ABSTRACT TITLE AND DOES NOT CERTIFY TO EASEMENTS OR RESTRICTIONS NOT SHOWN. CHECK WITH YOUR LOCAL GOVERNING AGENCIES FOR ANY ADDITIONAL EASEMENTS, BUILDING LINES OR OTHER RESTRICTIONS NOT REFLECTED ON SURVEY.

PROJECT	41117
FIELD DATE	10-14-2025
DRAWN BY	CSP
CHECKED BY	GM
FIELD CREW	JSL
REV 1	---
REV 2	---
REV 3	---
REV 4	---

TEXAS PROFESSIONAL SURVEYING

3032 N. Frazier, Conroe, Texas 77303
Ph: 936.756.7447 Fax: 936.756.7448
www.surveyingtexas.com
Firm No. 10083400

NO PORTION OF THIS PROPERTY APPEARS TO LIE WITHIN THE 100 YEAR FLOODPLAIN, PER GRAPHIC SCALING OF FEMA FIRM PANEL NO. 48339C0225G, HAVING AN EFFECTIVE DATE OF 08-18-2014.

ALL COORDINATES, BEARINGS, DISTANCES, AND AREAS SHOWN HEREON ARE GRID MEASUREMENTS BASED ON GPS OBSERVATIONS AND REFERENCED TO THE NORTH AMERICAN DATUM OF 1983 (NAD83), TEXAS STATE PLANE COORDINATE SYSTEM, CENTRAL ZONE, U.S. SURVEY FEET.

THIS SURVEY WAS CREATED FROM NOTES AND OBSERVATIONS TAKEN ON THE GROUND UNDER MY DIRECT SUPERVISION, AND IS TRUE AND CORRECT AT TIME OF SURVEY.

CLIENT.....TINA IMME
ADDRESS.....TEEL ROAD, MONTGOMERY, TX, 77356
SURVEY.....ABRAHAM PEVEHOUSE, A - 423
SUBJECT.....LOT 14, BLOCK 5
SUBDIVISION.....CLEAR WATER COVE
RECORDING.....CABINET E, SHEET 37A, MAP RECORDS
COUNTY.....MONTGOMERY

Kyle A. Parkinson
Kyle A. Parkinson
Registered Professional Land Surveyor No. 7126

