


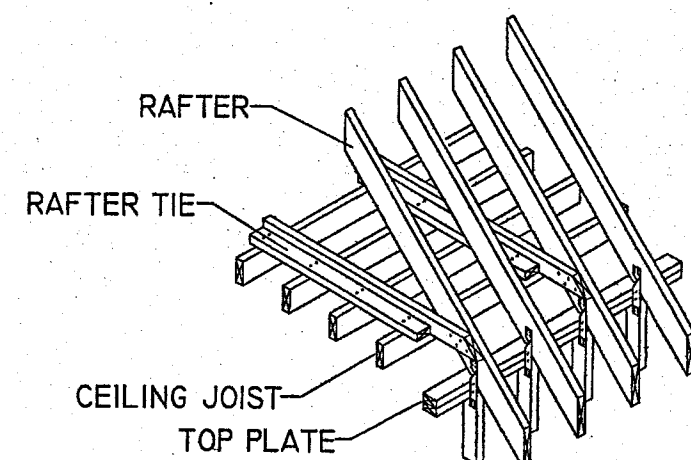
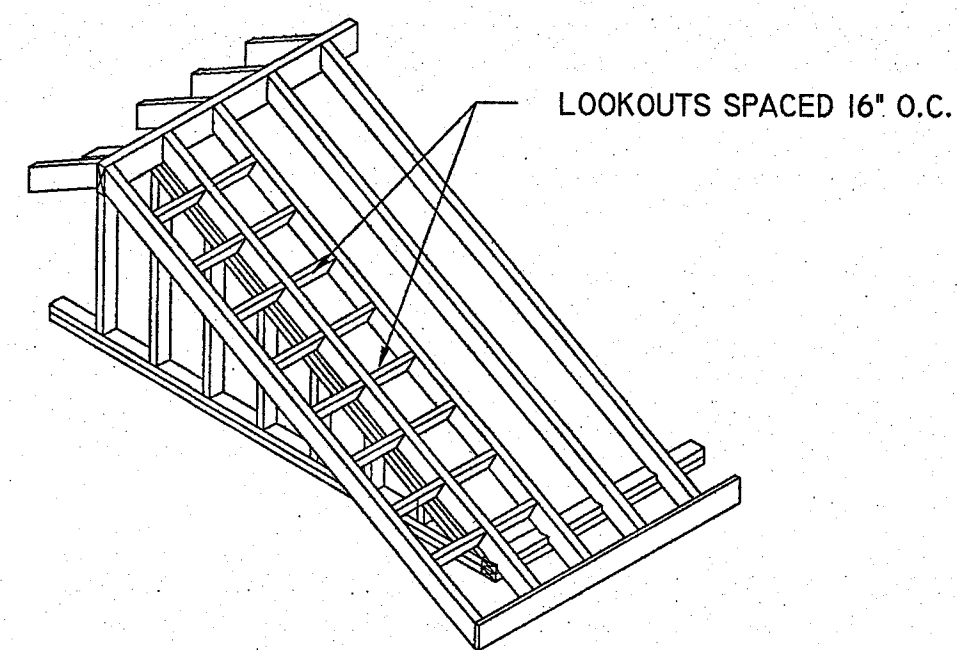
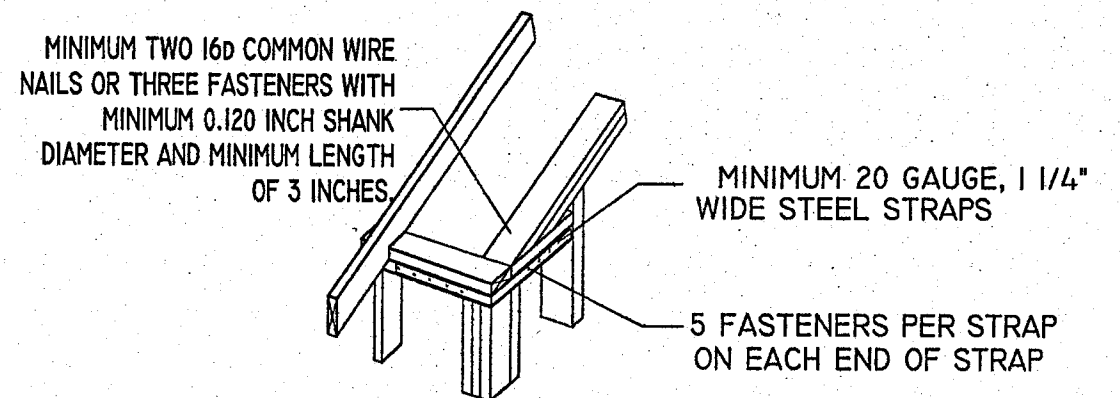


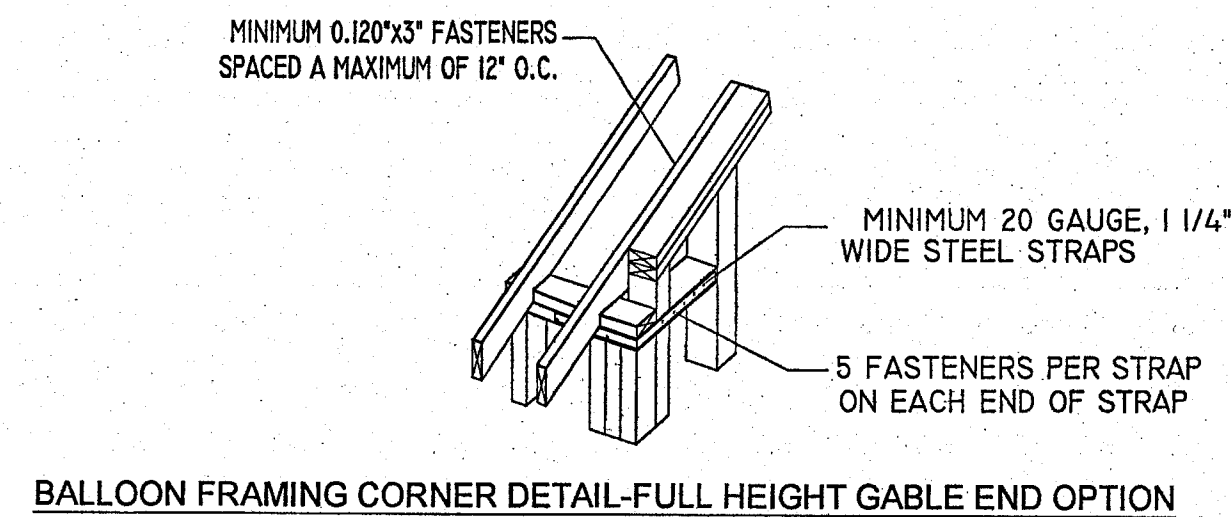


TYING RAFTERS TO PERPENDICULAR CEILING JOIST

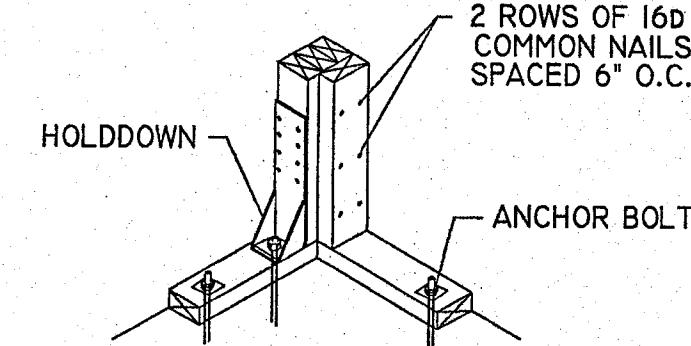


CORNER STUD DETAIL

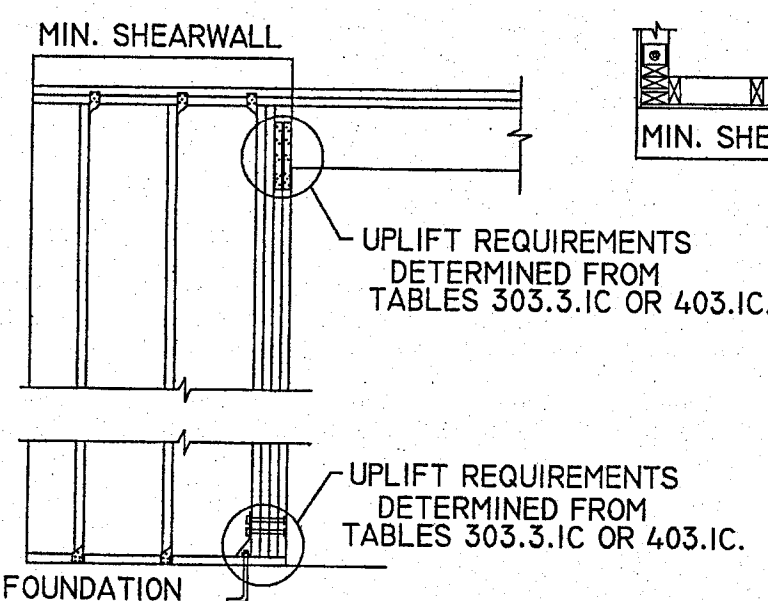


GARAGE DOOR CORNER DETAIL WITH A MINIMUM SHEARWALL SEGMENT LENGTH RETURN

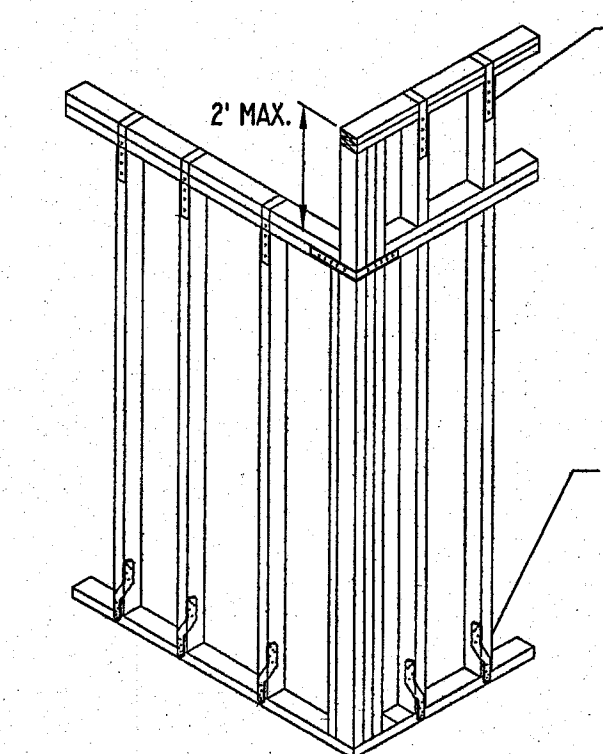


CONNECTION OF MULTI-LEVEL TOP PLATES AT BUILDING CORNER

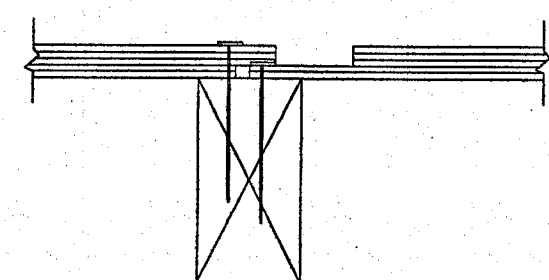


SHIPLAP INSTALLATION

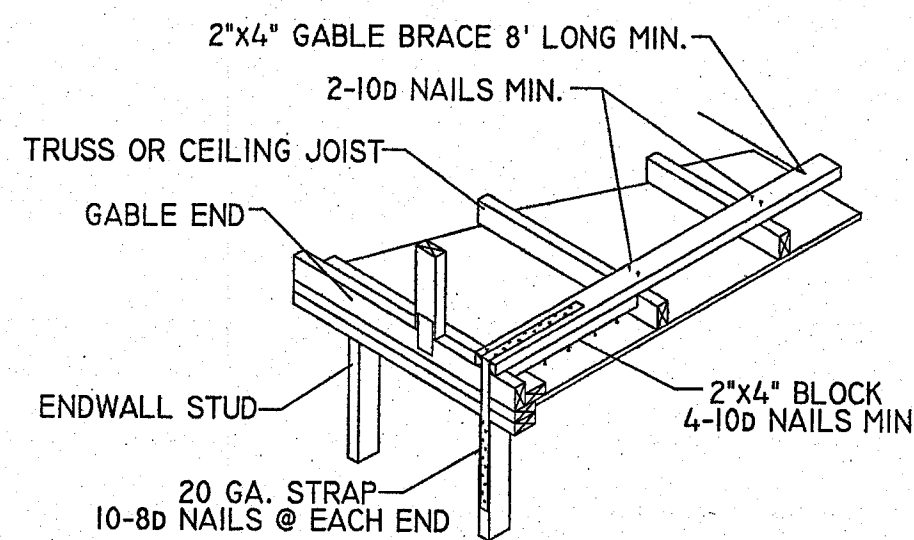


GABLE ENDWALL WITH ATTIC SHEATHING USING TRUSS FRAMING

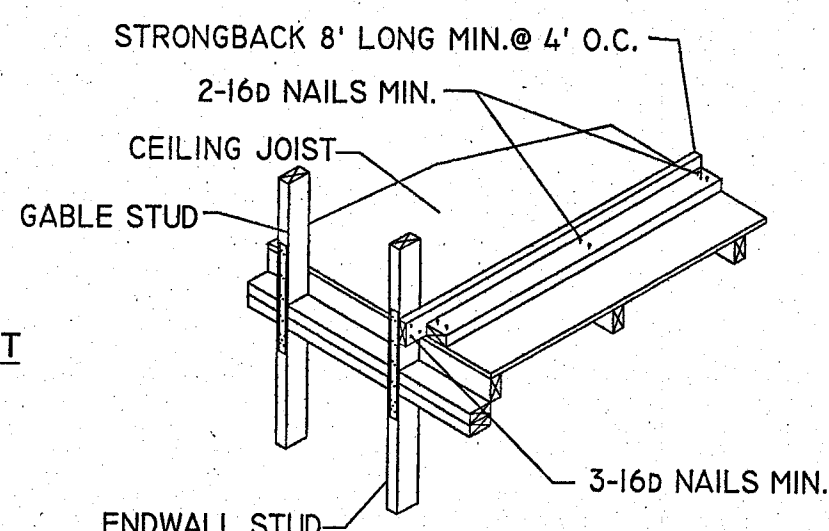

GABLE ENDWALL WITH ATTIC SHEATHING USING RAFTER FRAMING

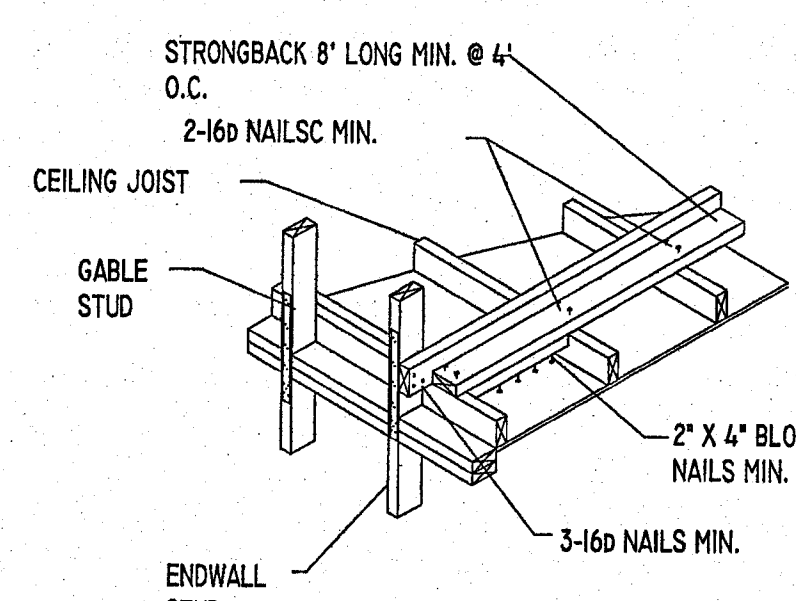


GABLE ENDWALL FRAMING FOR WOOD STUD WALLS USING RAFTER FRAMING

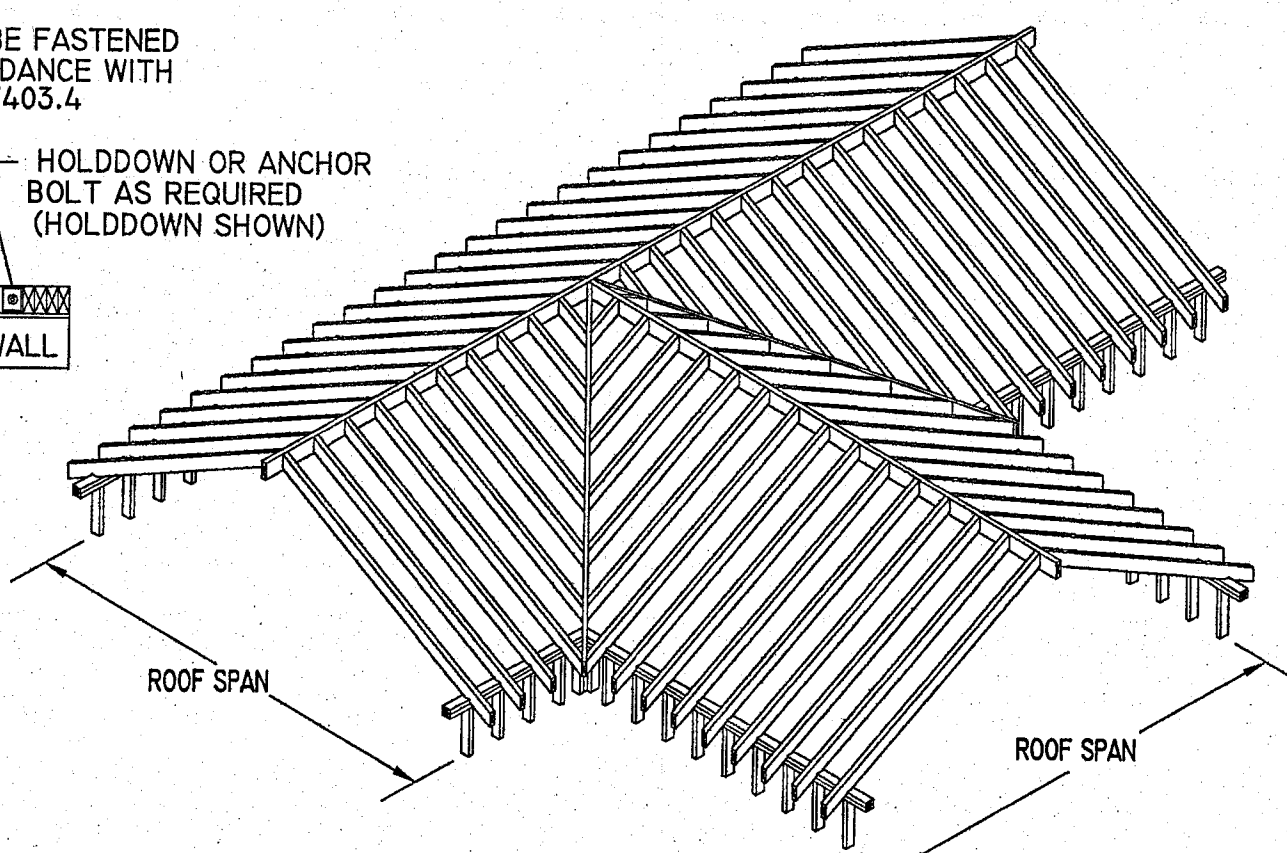


BALLOON FRAMING AT GABLE ENDWALL FULL HEIGHT GABLE END OPTION


NOTE: CONTRACTORS MUST FIELD VERIFY ALL CONDITIONS OF WORK PRIOR TO COMMENCEMENT OF ANY WORK.

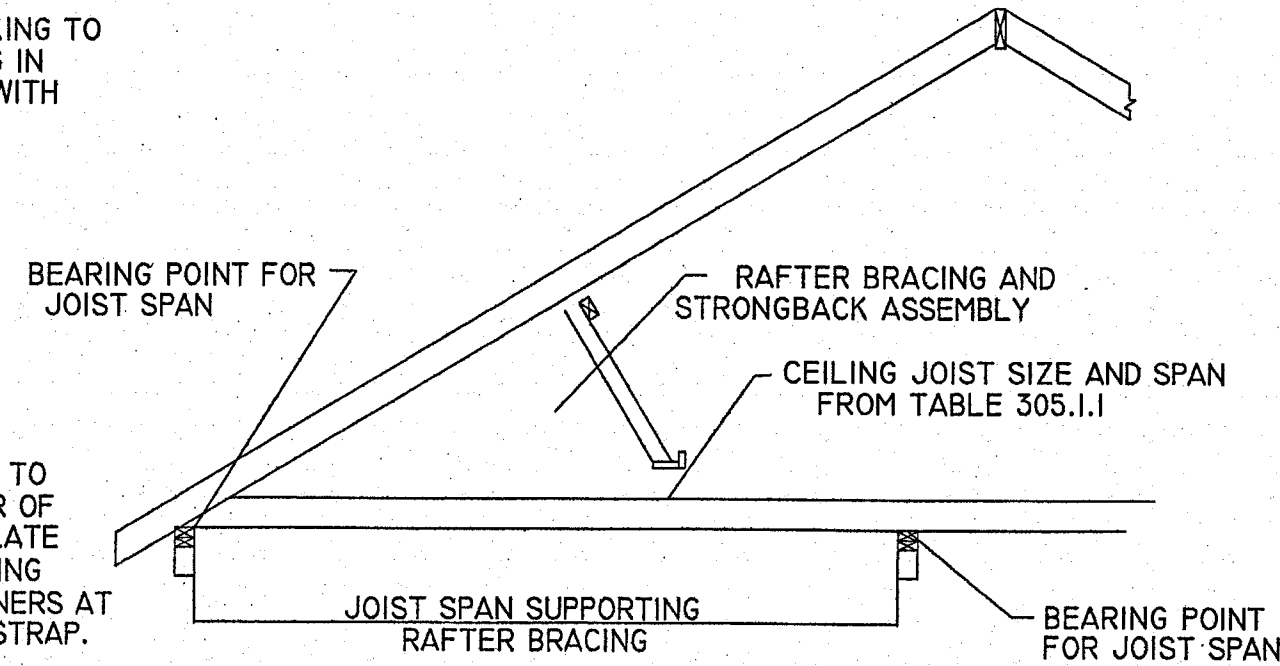


CEILING JOISTS SUPPORTING RAFTER BRACES

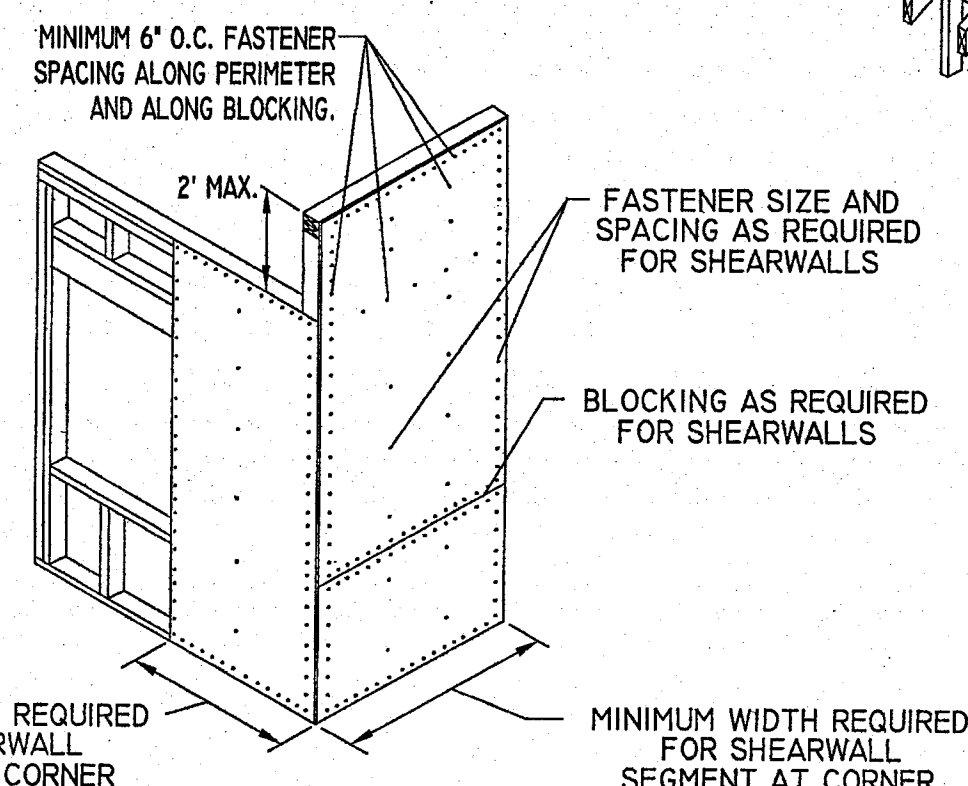


APPLICATION OF WOOD STRUCTURAL PANELS AT BUILDING CORNER

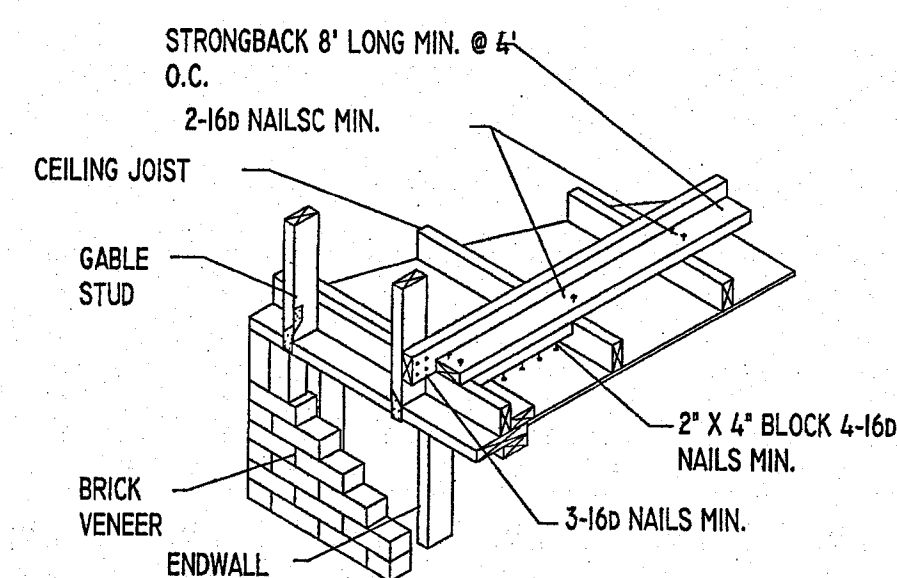

OFFSET GABLE ENDWALL FOR WOOD STUD WALLS USING RAFTER FRAMING

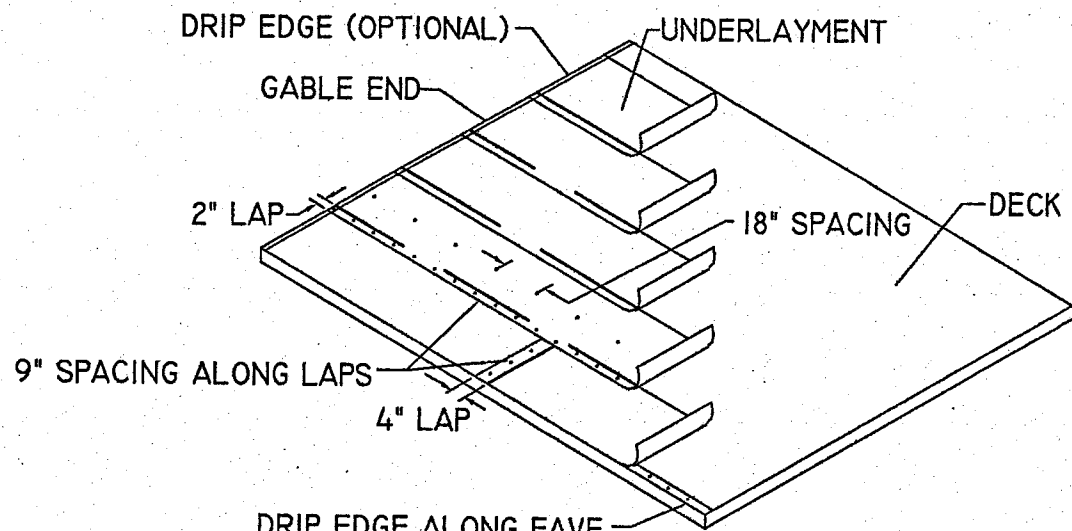

SINGLE LAYER UNDERLAYMENT APPLICATION

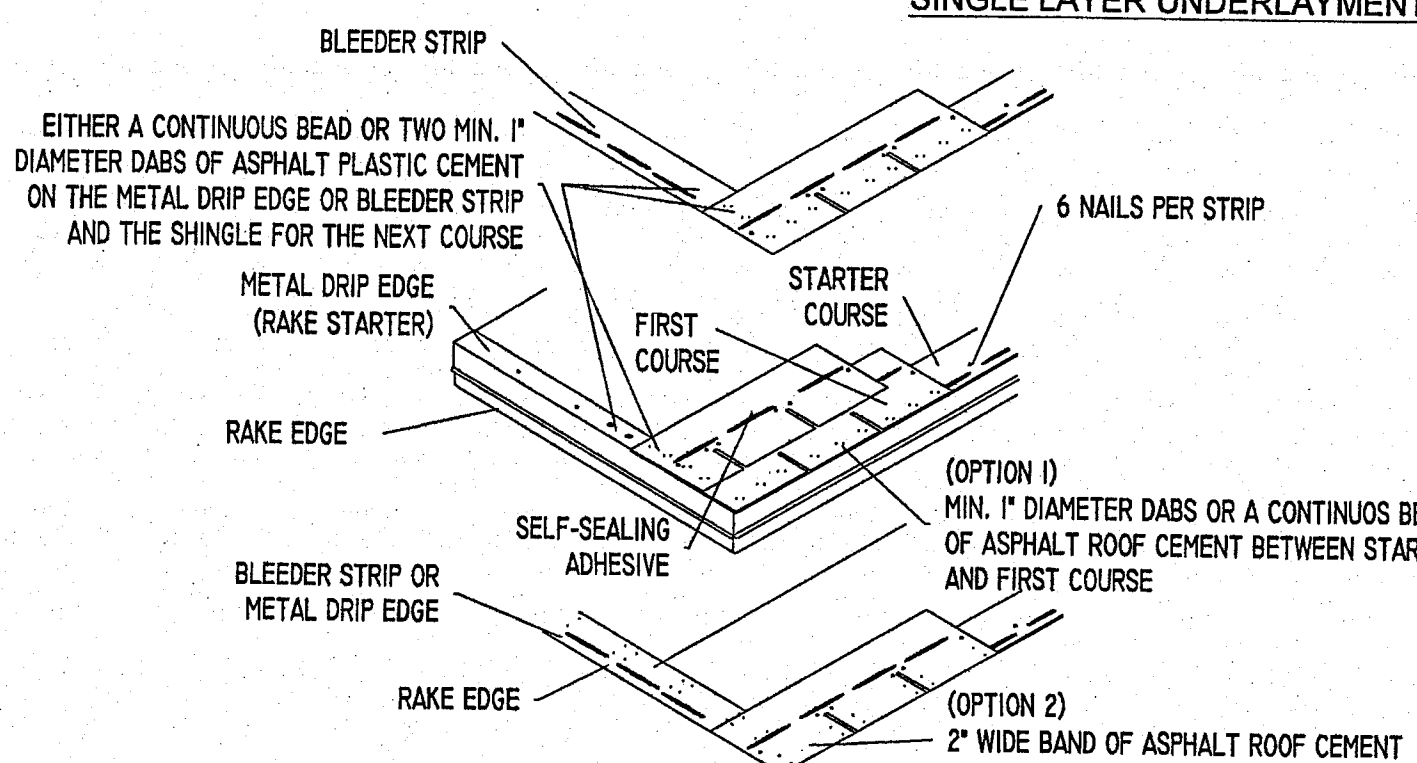


COMPOSITION SHINGLE APPLICATION


NOTE: ANY DISCREPANCIES MUST BE NOTED IN WRITING TO THE OWNER AND APPROVED IN WRITING.

WIND LOAD:


STRUCTURE TO BE DESIGNED AND CONSTRUCTED TO FOR A WIND LOAD OF 165 mph, 3--SECOND GUST WIND EXPOSURE \"D\".

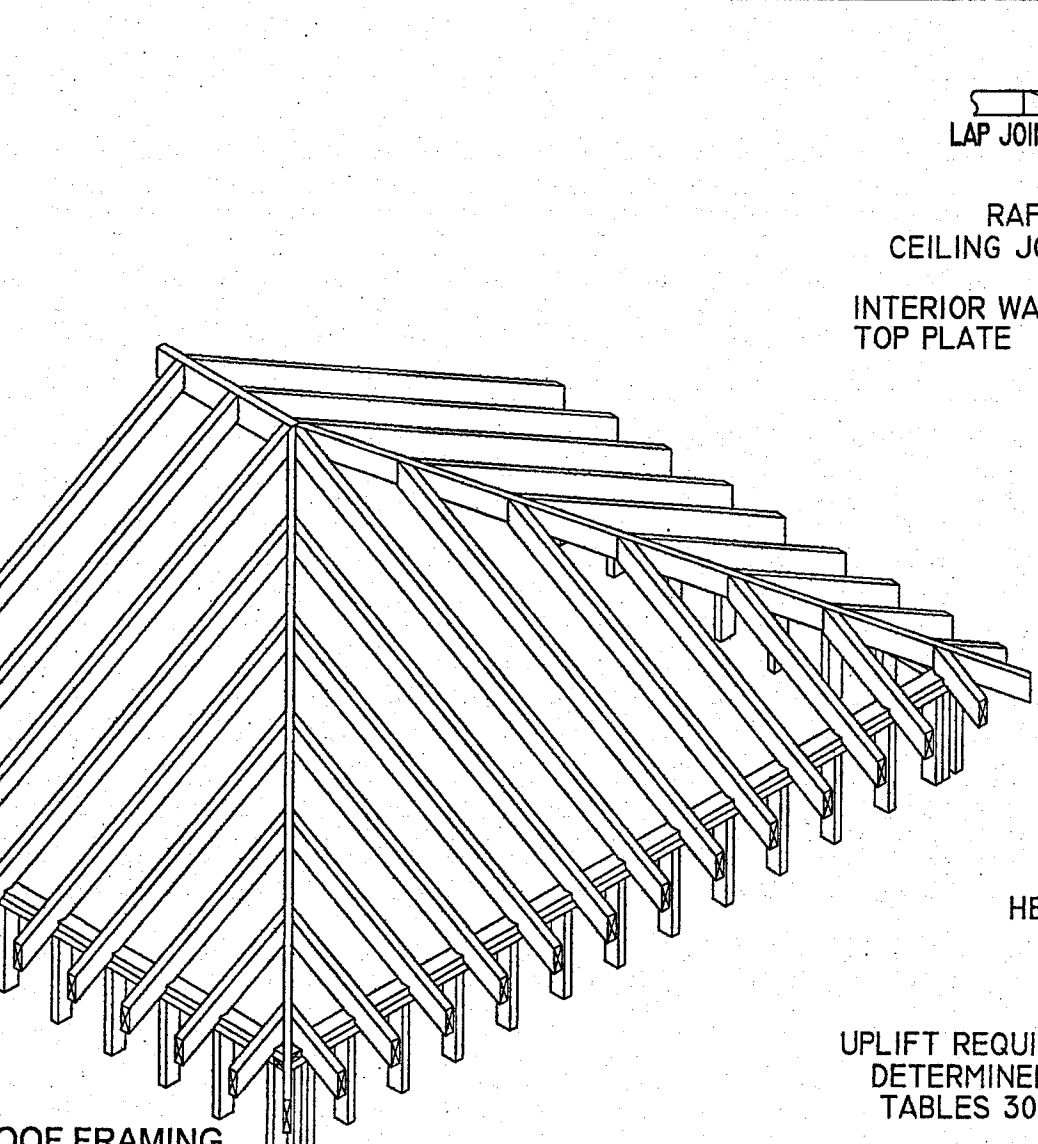


HIP ROOF FRAMING

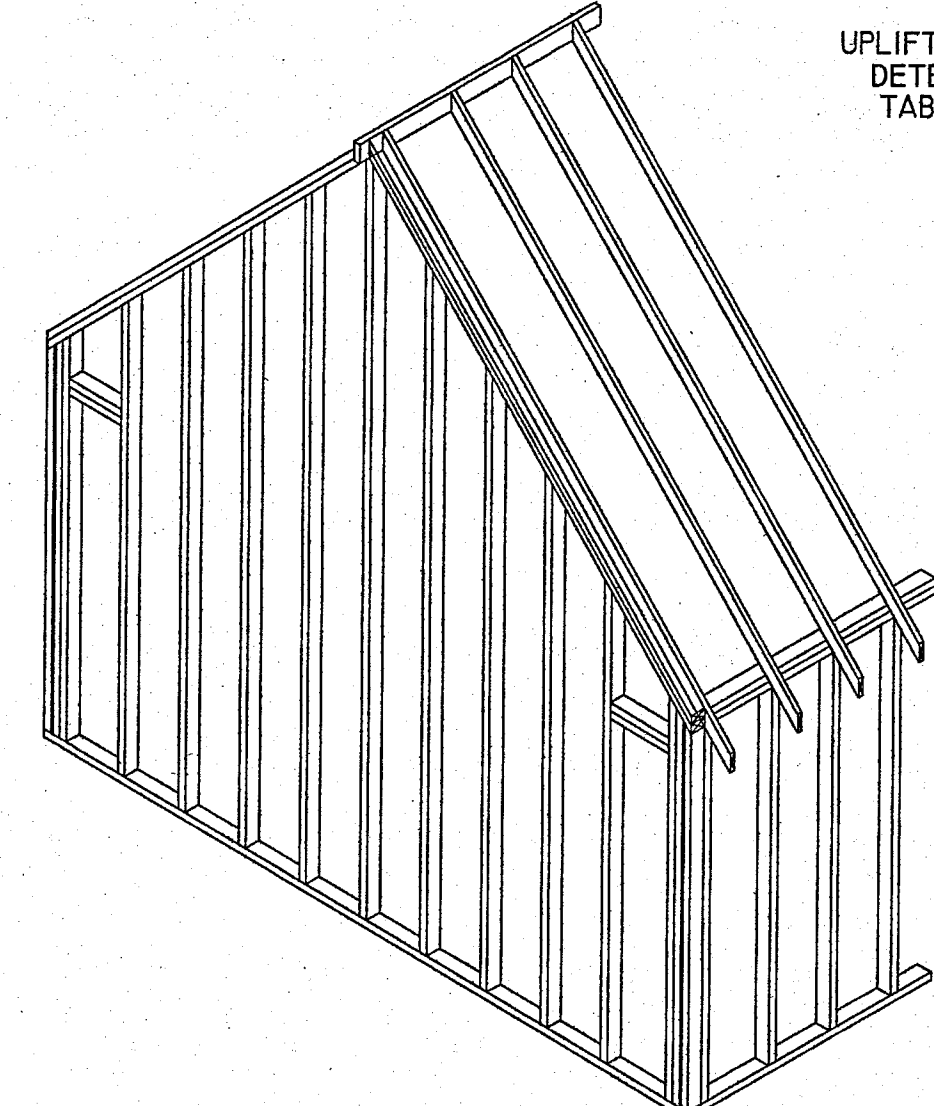

BALLOON FRAMING AT GABLE ENDWALL FULL HEIGHT GABLE END OPTION

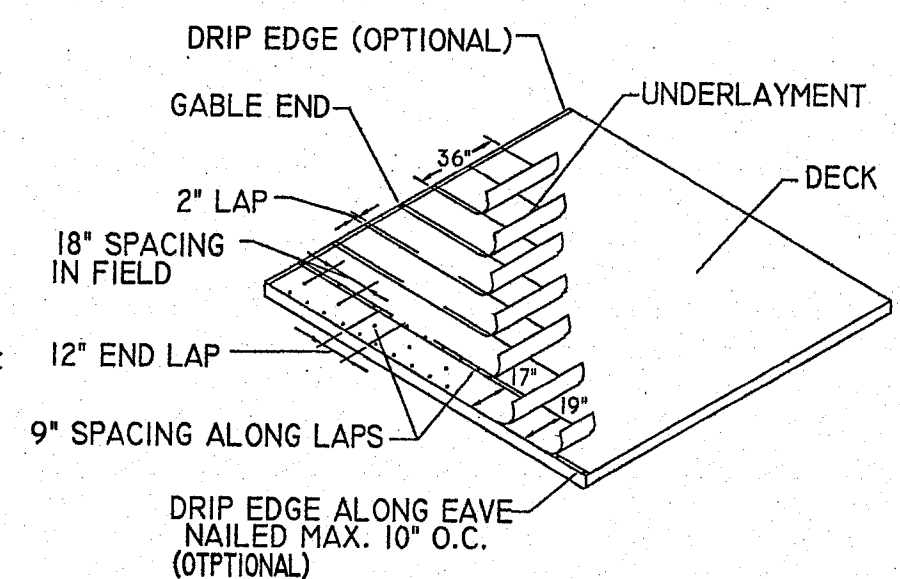


DOUBLE LAYER UNDERLAYMENT APPLICATION

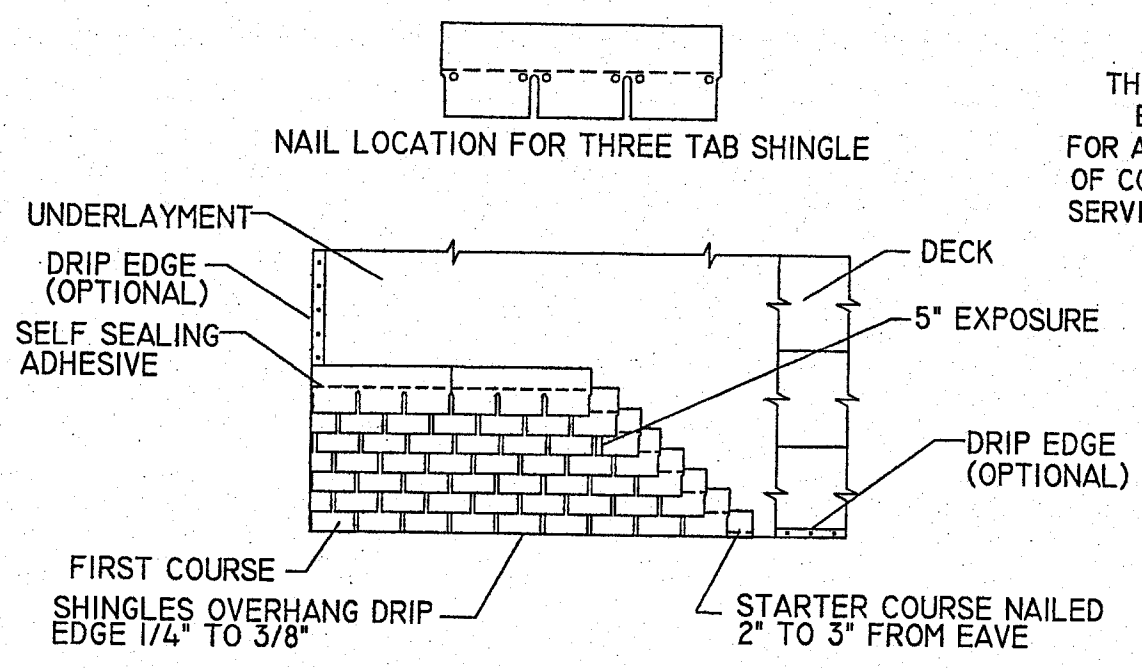



COMPOSITION SHINGLE APPLICATION

FLOOD STATEMENT


THE PROJECT IS LOCATED WITHIN VE 16 PER FIRM MAP 4816700577, SUFFIX G, DATED, AUGUST 15, 2019.

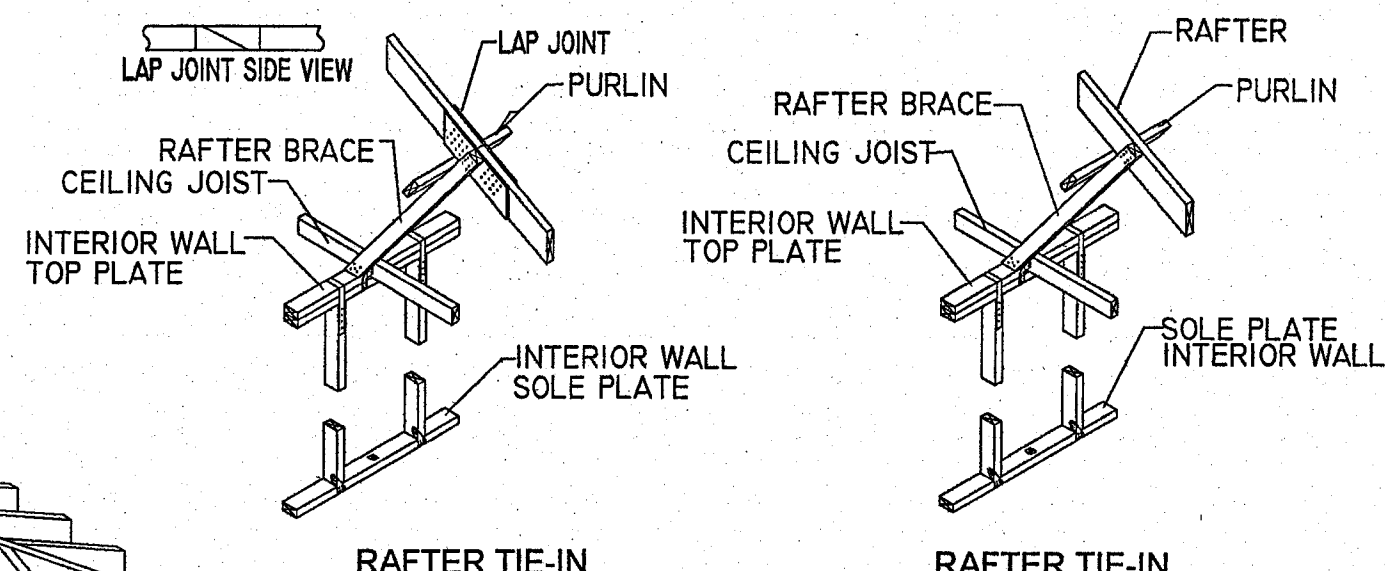

FRAMING AND CONNECTIONS FOR OPENINGS

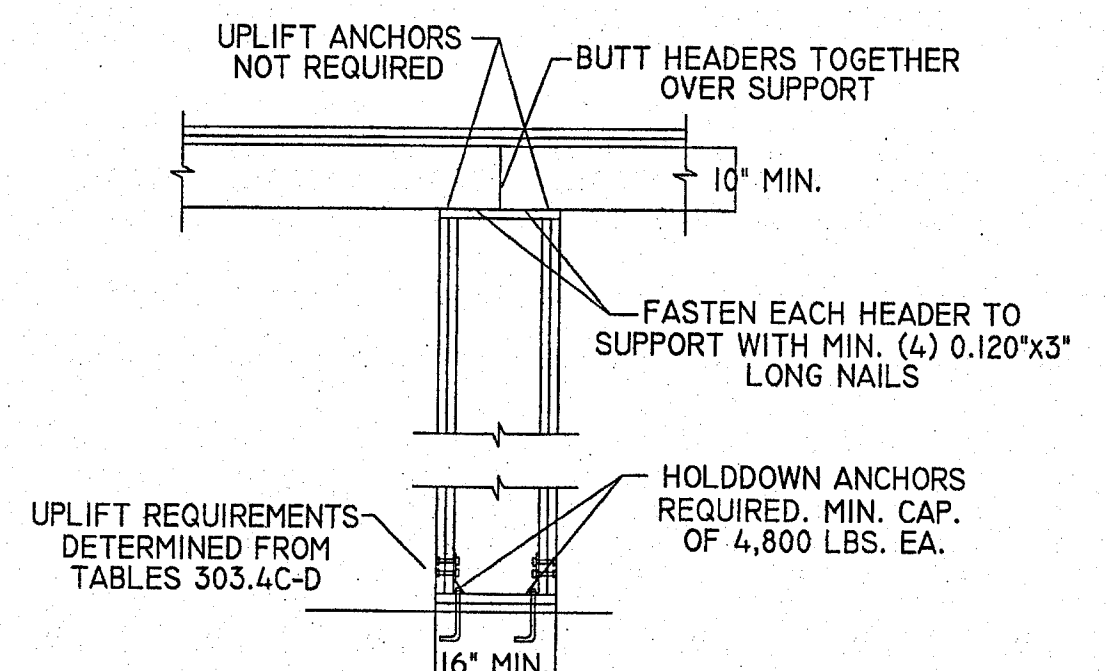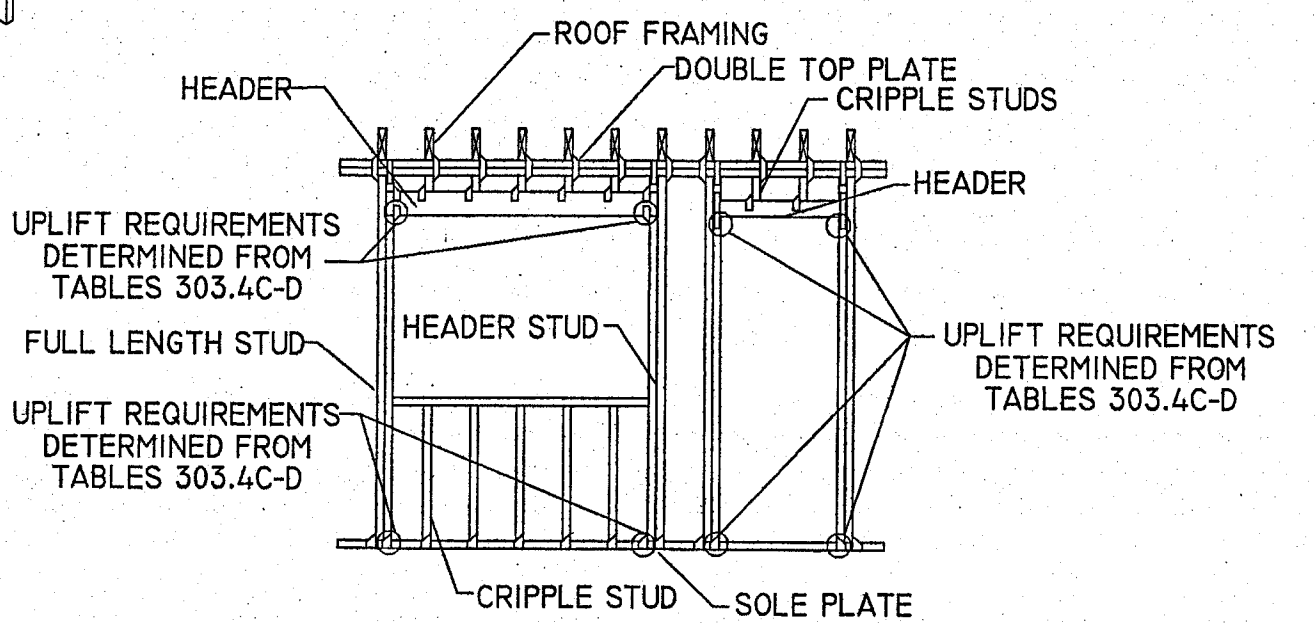

SUPPORT FOR MULTIPLE GARAGE DOOR OPENINGS

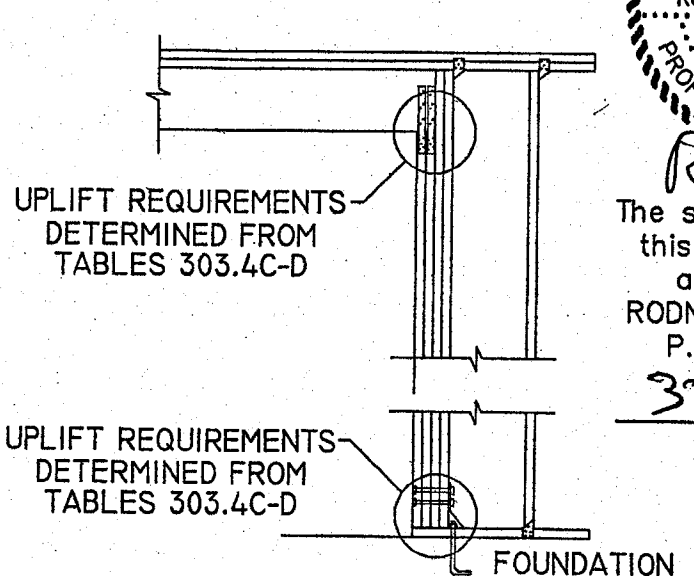

GARAGE DOOR HEADER DETAIL FOR A NON-CORNER LOCATION

THIS IS A COMPOSITE OF DETAILS FOR THE MOST COMMON BUILDING SITUATIONS IN WINDSTORM INLAND 1 AREAS. FOR A COMPLETE LIST OF DETAILS VISIT WWW.TDI.STATE.TX.US OF CONTACT TEXAS DEPARTMENT OF INSURANCE, ENGINEERING SERVICES/MC 103-3A, 333 GUADALUPE STREET, P.O. BOX 149104, AUSTIN, TX., 78714-9104. 512-322-2212



The seal appearing on this document was authorized by RODNEY LEE SLATON P.E. 90298, on 3/23/20

3/17/20 1st SUBMITTAL	
TRINITY BAY ENGINEERING	
PLANNING-ENGINEERING-MANAGEMENT	
911 S. 8th STREET	
LA PORTE, TEXAS 77571	
OFFICE 281-515-1065	
CELL 281-827-3929	
E-MAIL rodney@trinitybayengineering.com	
TYPE # 18351	
EDGWOOD VENTURES	
GENERAL CONSTRUCTION DETAILS	
24131 SAN LUIS PASS	
JAMAICA BEACH, TEXAS 77554	
JOB NO.	SHEET
	S.6