
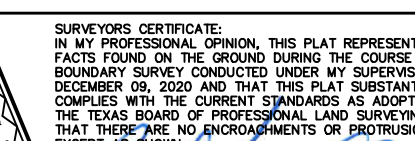
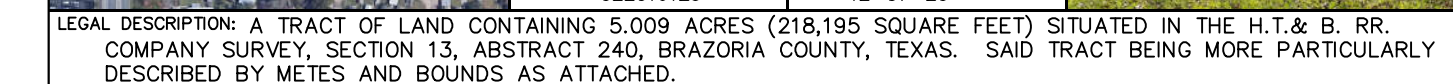


- ### LEGEND
- | | | | |
|--|--------------|--|---------------------------|
| | CONCRETE | | FENCE |
| | COVERED AREA | | CHAIN LINE |
| | WOOD DECK | | WOOD |
| | ROCK | | APPROXIMATE HIGH BANK |
| | ASPHALT | | APPROXIMATE PIPE LOCATION |
| | | | OVERHEAD UTILITY LINE |
| | | | POWER POLE |
| | | | METER PIT |

 

THE OF A ION ON SALLY ED BY AND CINS	CLIENT: KHANH TRAN AND WAYNE NGO ADDRESS: 5604 BROADWAY STREET survey1@survey1inc.com  Survey 1, Inc. Your Lead Survey Company Firm Registration No. 100758-00 800-285-2633	FIELD CREW: _____ TECH: _____ DRAFTER: _____ JB FINAL E DATE: 12-21-2010 JOB# 12-01463-2
--	--	---