


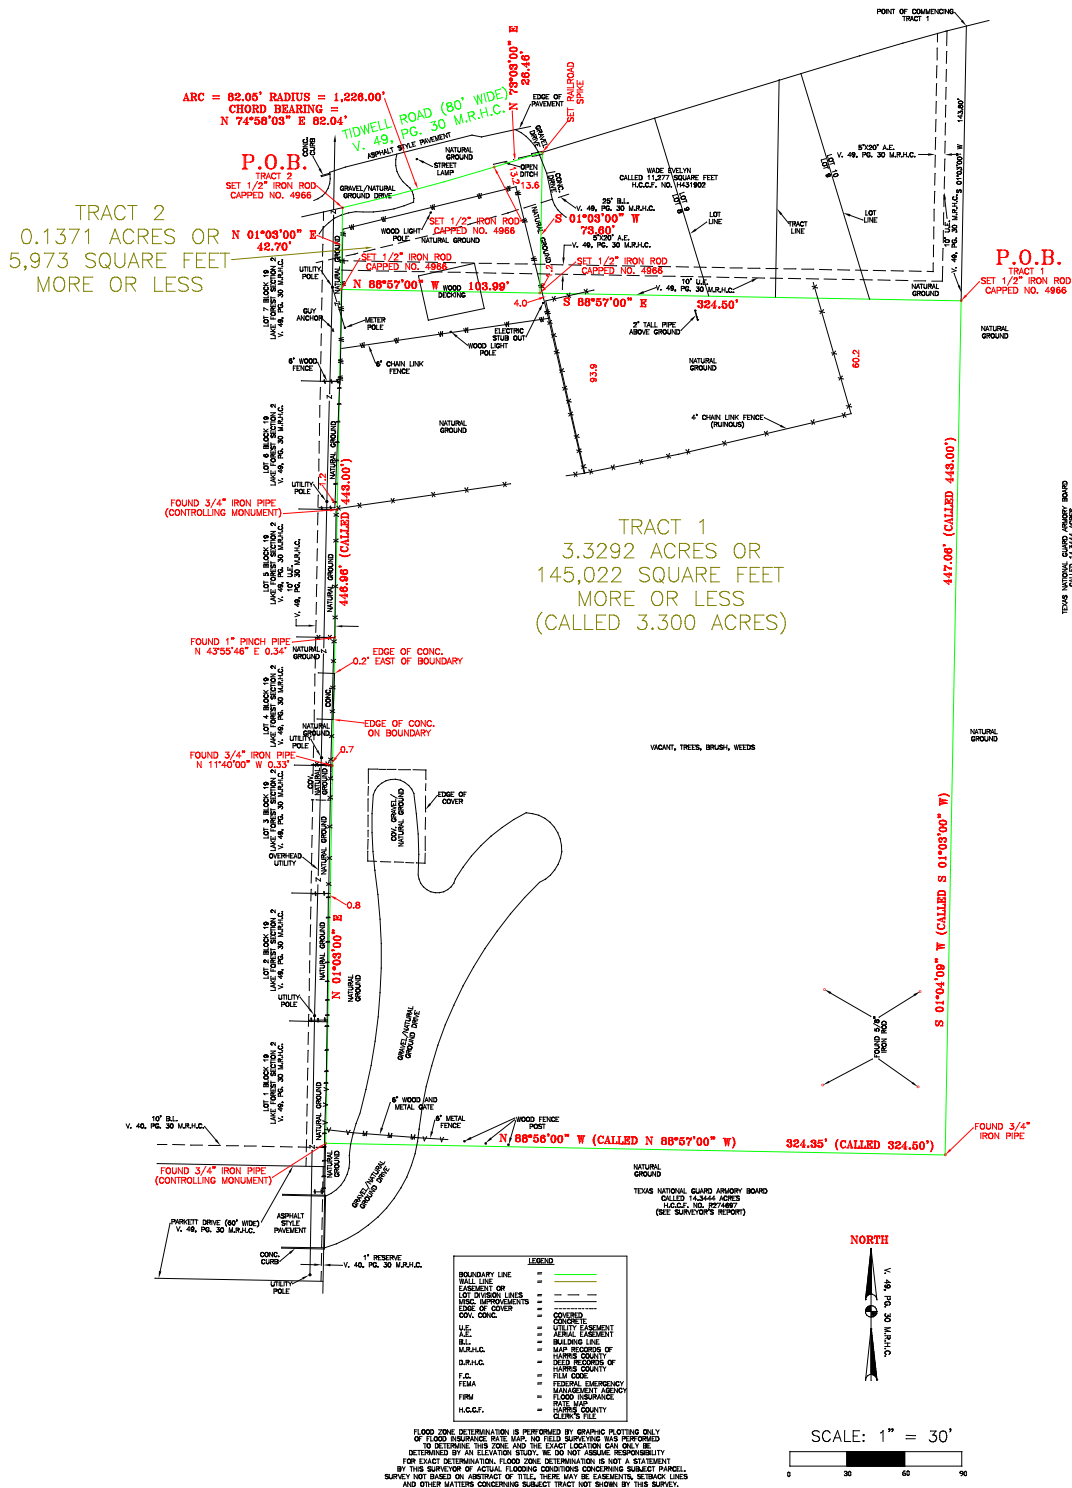

DESCRIPTION:
SEE ATTACHMENT "A" ATTACHED HERETO AND HEREBY
MADE PART OF THIS CERTIFICATION.

- NOTES:
1. TRACT 1 LIES IN ZONE AE (AREA OF 100 YEAR FLOOD ZONE) ACCORDING TO GRAPHIC PLOTTING OF FEMA FIRM MAP NO. 48201C0688, DATED 6/18/2007.
 2. TRACT 2 LIES IN ZONE X (AREA OF MINIMAL FLOOD TOLERANCE) ACCORDING TO GRAPHIC PLOTTING OF FEMA FIRM MAP NO. 48201C0688, DATED 6/18/2007.
 3. SURVEYOR RELIED ON INFORMATION PROVIDED BY CLIENT TO SUPPORT THE DETERMINATION OF THE LOCATION OF INTENDED BOUNDARIES OF THE LAND PARCEL SURVEYED. SURVEYOR RELIED ON INFORMATION FROM THE ABOVE FOR RECORD EASEMENTS, SETBACK LINES AND OTHER MATTERS CONCERNING SUBJECT TRACT.
 4. THERE ARE NO VISIBLE INTRUSIONS OR PROTRUSIONS EXCEPT AS SHOWN HEREON.
 5. SUBJECT TO ANY AND ALL APPLICABLE ORDINANCES AND STATE LAWS.
 6. SUBJECT TO ANY AND ALL ENFORCEABLE RESTRICTIVE COVENANTS.
 7. SURVEY BASED ON H.C.C.F. NO. 20120393895, X594960 AND 20120197000.
 8. SUBJECT TO RESTRICTIONS V. 48, PG. 30 M.R.H.C.
 9. THERE MAY BE EASEMENTS, SETBACK LINES AND OTHER MATTERS CONCERNING SUBJECT TRACT NOT SHOWN BY THIS SURVEY.
 10. REASON FOR CHANGES IN RECORD DESCRIPTION IS TO MATCH EVIDENCE FOUND ON THE GROUND AND ADDING RECORD DESCRIPTIONS.
 11. SEE SURVEYOR'S REPORT, ATTACHED HERETO AND HEREBY MADE PART OF THIS CERTIFICATION.

STANDARD LAND SURVEY

TO JORGE HERNANDEZ
I HEREBY CERTIFY THAT THIS SURVEY WAS MADE FROM AN ON THE GROUND SURVEY OF THE PROPERTY SHOWN HEREON CONDUCTED BY MYSELF OR UNDER MY SUPERVISION ON NOV. 30, 2012 AND THAT THIS MAP REPRESENTS THE FACTS FOUND AT THE TIME OF THE SURVEY AND THAT THIS PROFESSIONAL SERVICE SUBSTANTIALLY CONFORMS TO CURRENT TEXAS SOCIETY OF PROFESSIONAL SURVEYORS STANDARDS FOR A CATEGORY 1B, CONDITION II SURVEY. PRELIMINARY, THIS DOCUMENT SHALL NOT BE RECORDED FOR ANY PURPOSE AND SHALL NOT BE USED, VIEWED OR RELIED UPON AS A FINAL SURVEY DOCUMENT.
DEWAND KARE BOWLES
REGISTERED PROFESSIONAL LAND SURVEYOR NO. 4966
DATED _____
RESURVEYED AND TRACT 2 ADDED TO SURVEY 4/18/2018

NOT VALID
WITHOUT ORIGINAL
SIGNATURE AND
SEAL

B & B SURVEYING CO. 6652 ANTOINE DRIVE
HOUSTON, TEXAS 77091 (713) 942-2000

TEXAS LICENSED SURVEYING FIRM NO. 10022700
WWW.BANDBSURVEYING.CO

© COPYRIGHT 2018 B & B SURVEYING CO.

ROTATION ANGLE = 0°

JOB NO. 11733088 1/28

Initial
AV