




SCALE: 1" = 300'



SURVEYOR'S CERTIFICATE:


BRAD KER
PROFESSIONAL
LAND SURVEYOR NO. 4502

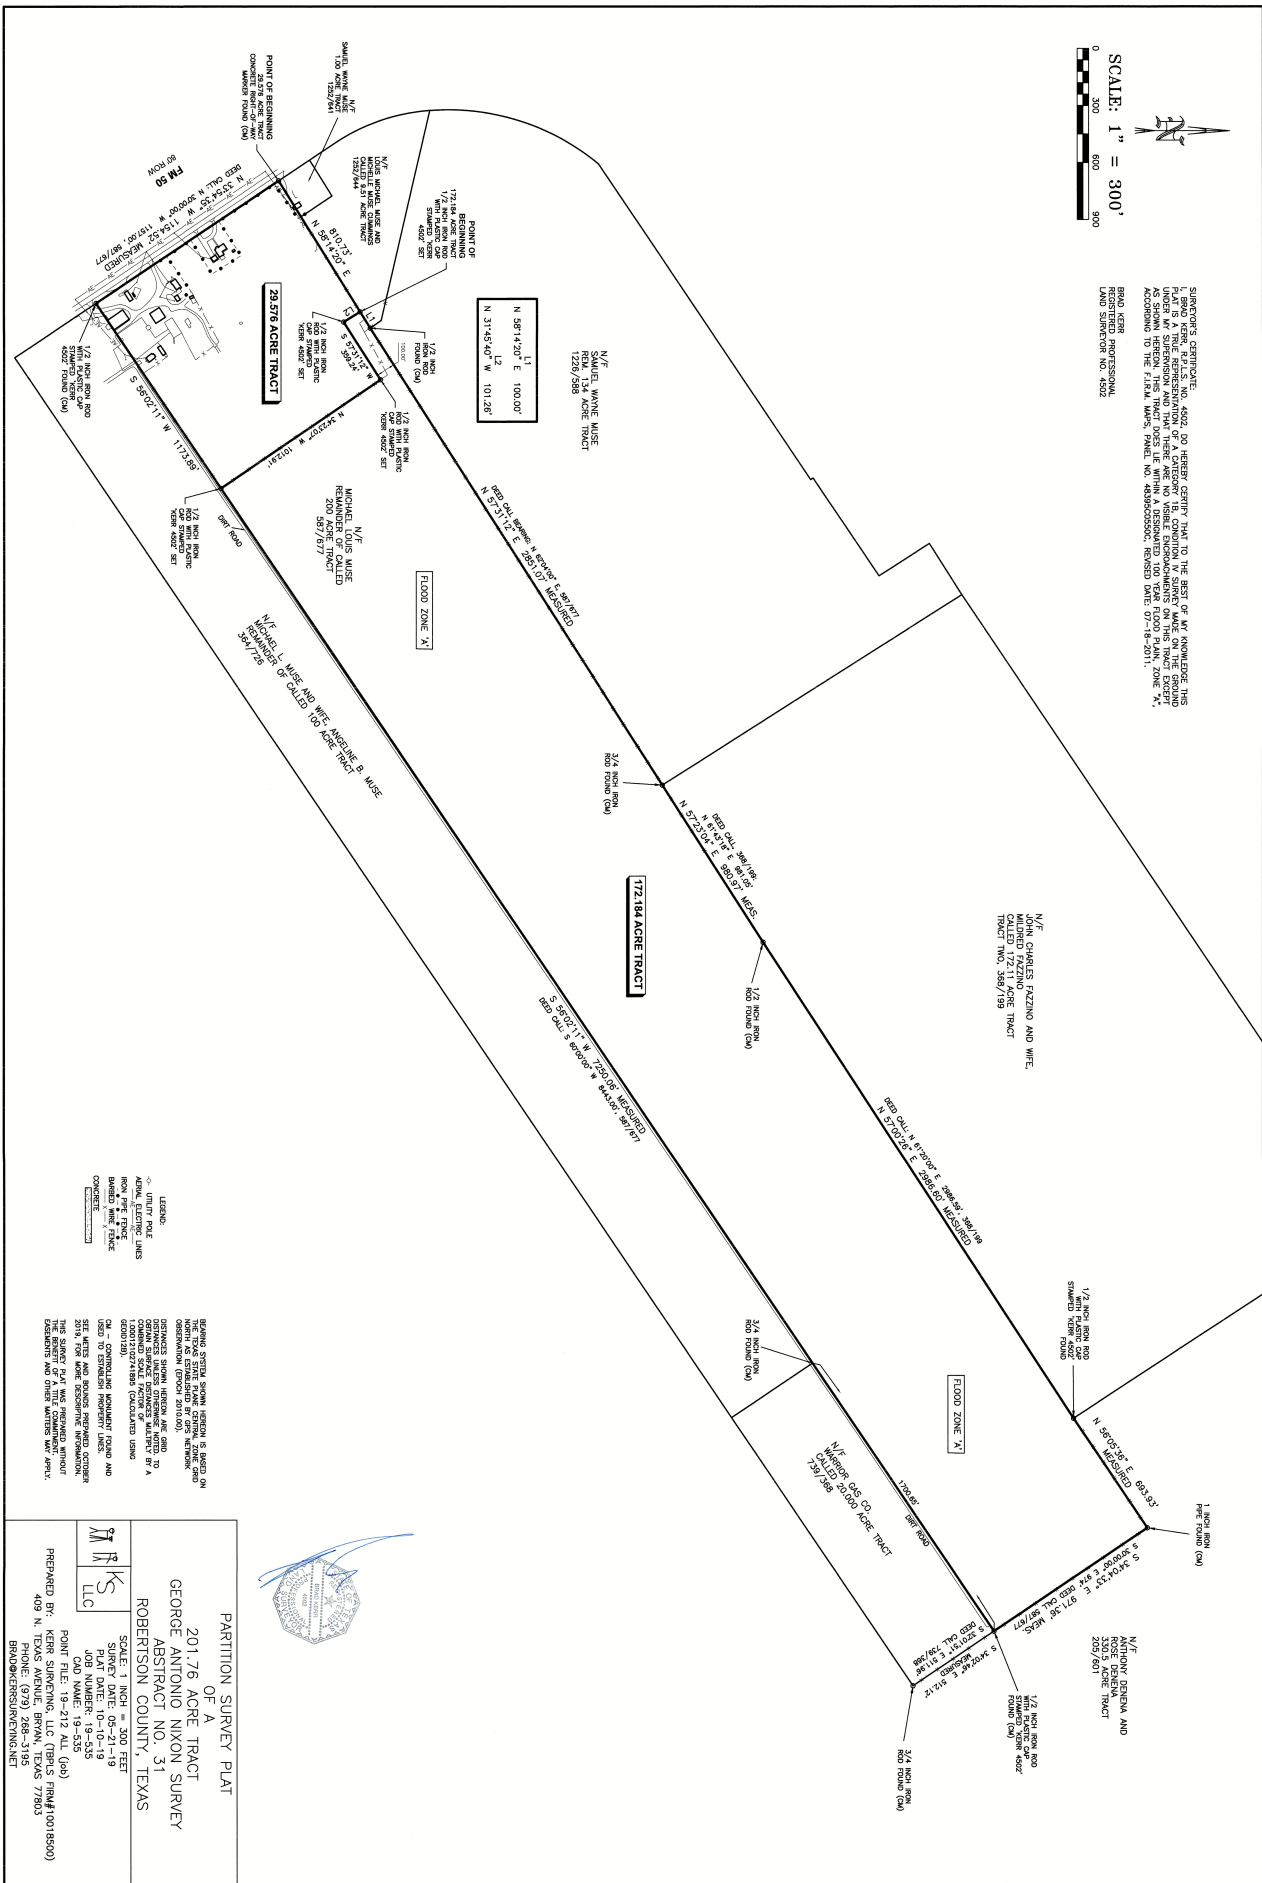

PARTITION SURVEY PLAT OF A 201.76 ACRE TRACT GEORGE ANTONIO NIXON SURVEY ABSTRACT NO. 31 ROBERTSON COUNTY, TEXAS	
