
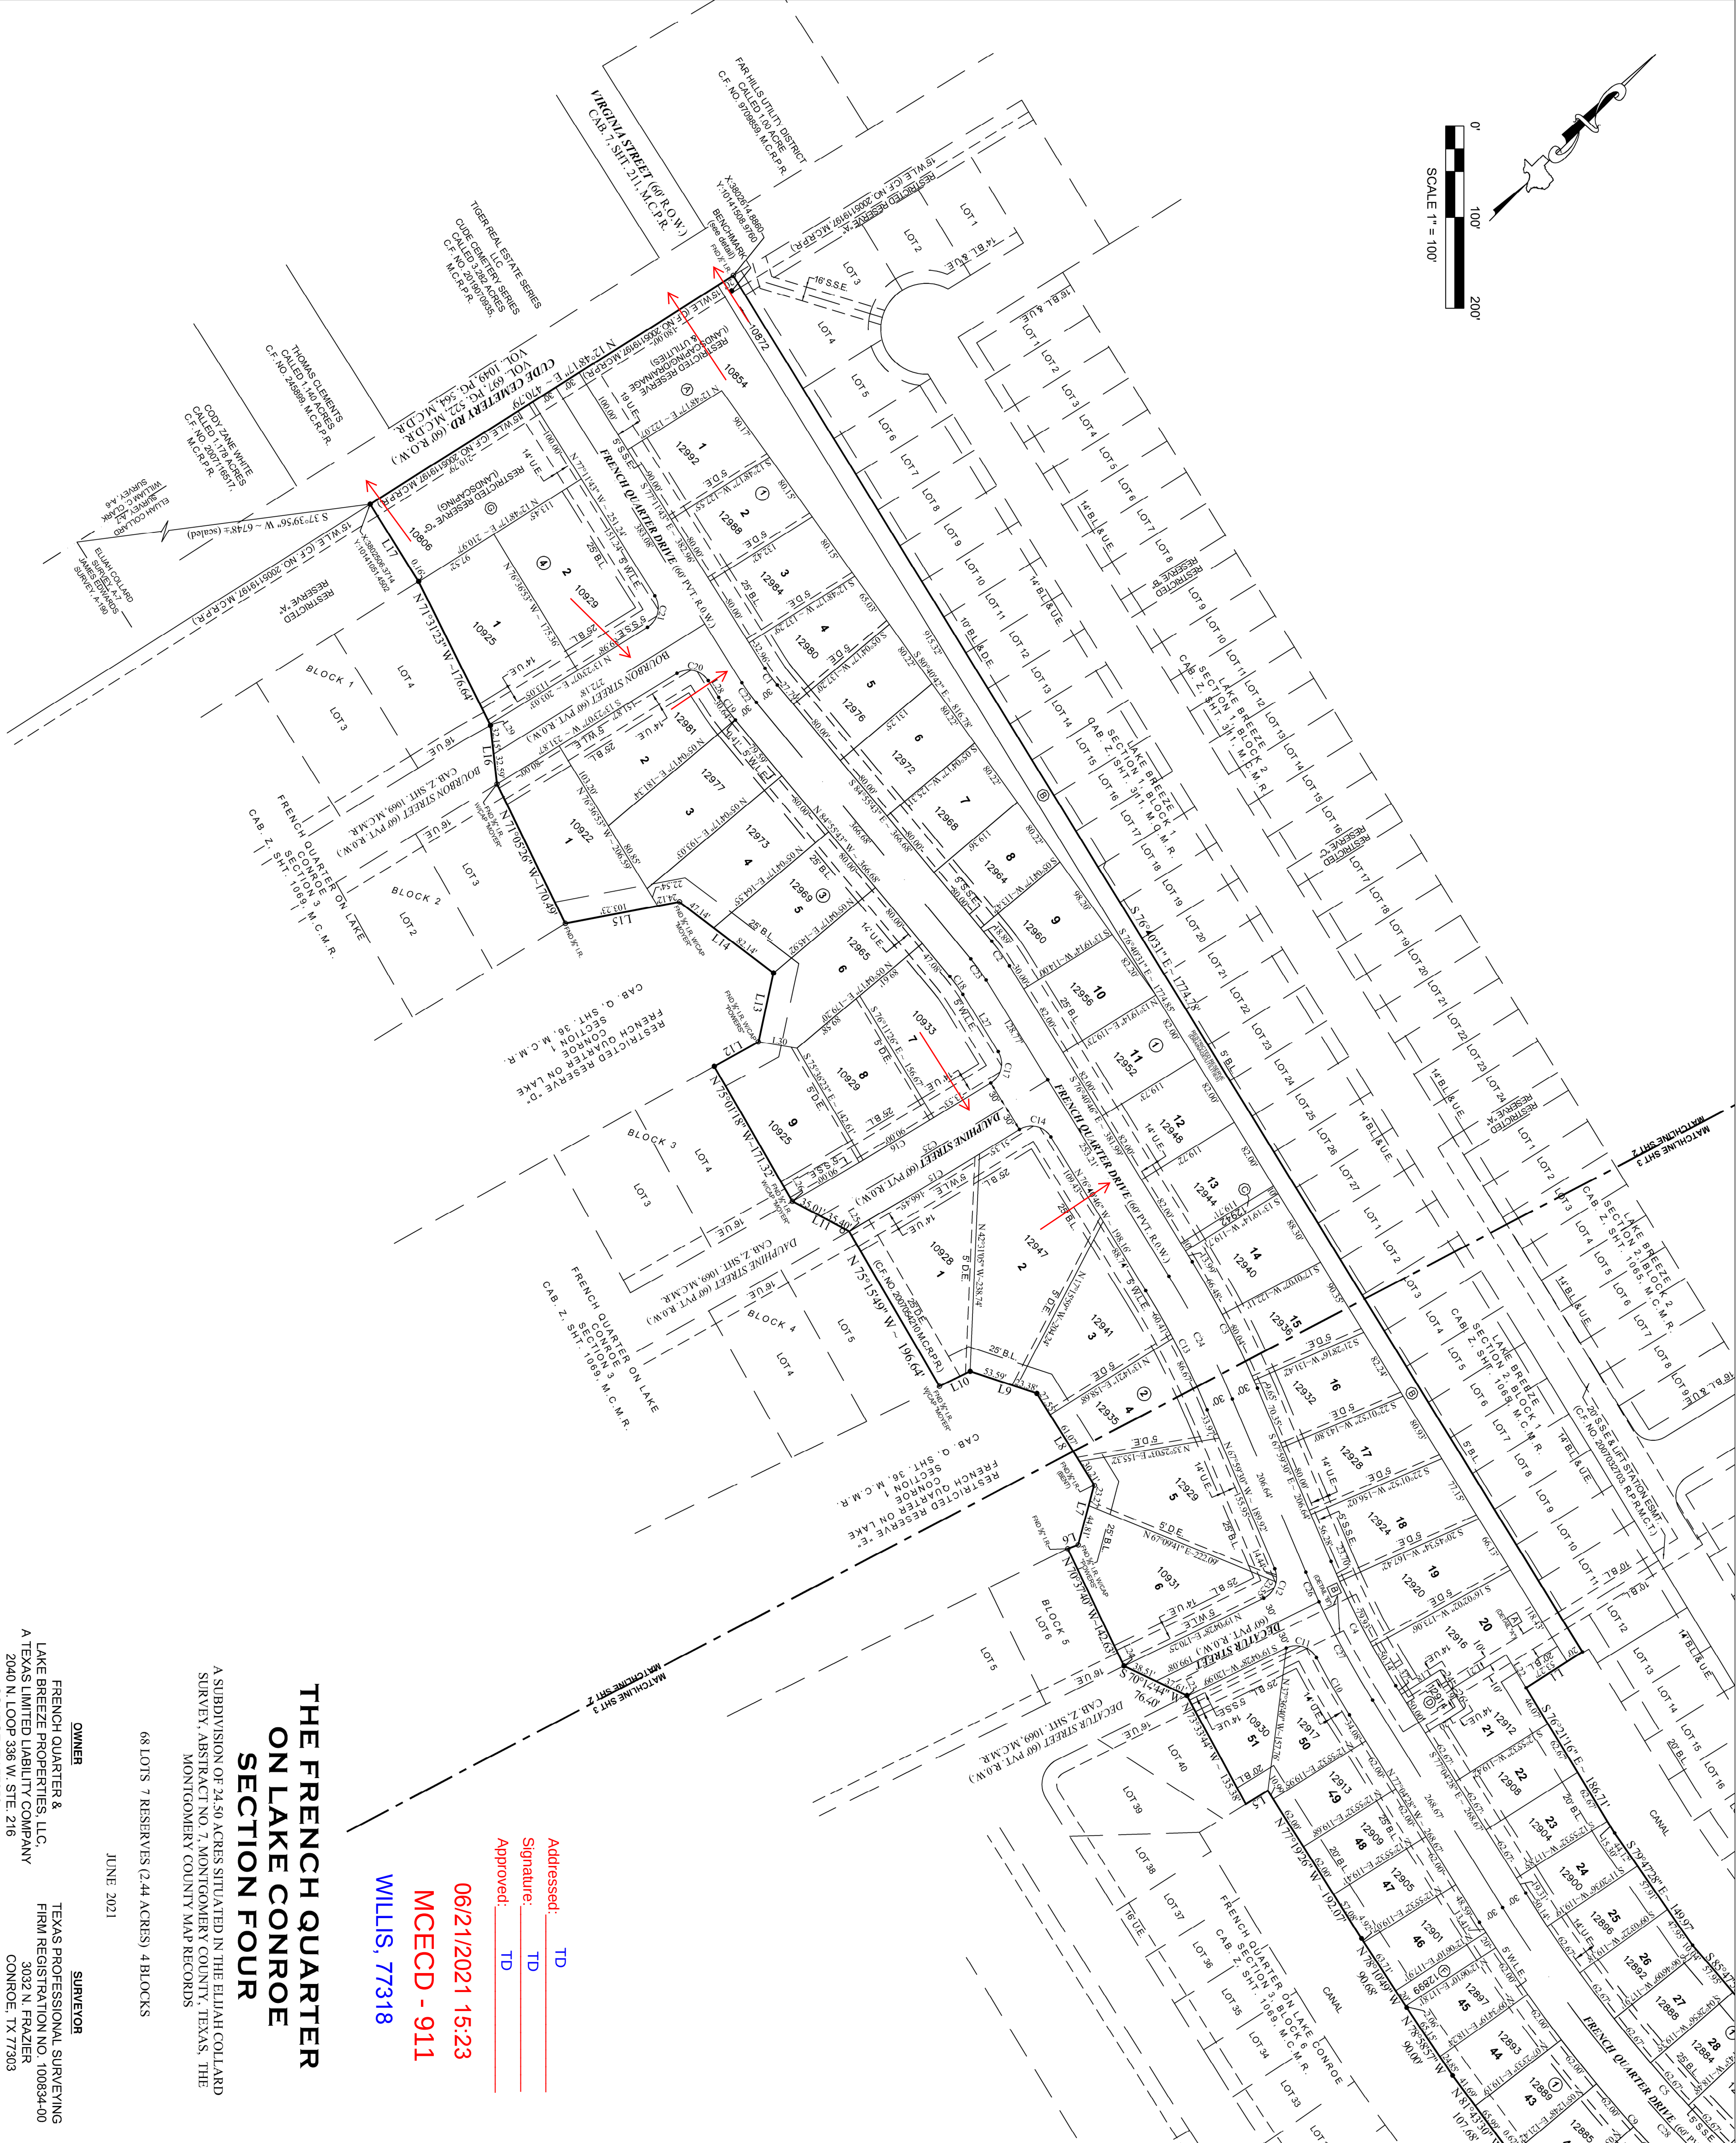


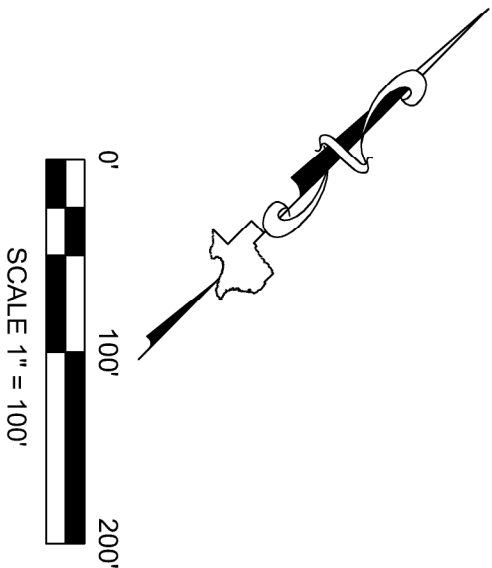

**THE FRENCH QUARTER
ON LAKE CONROE
SECTION FOUR**

A SUBDIVISION OF 24.50 ACRES SITUATED IN THE ELIJAH COLLARD
SURVEY, ABSTRACT NO. 7, MONTGOMERY COUNTY, TEXAS, THE
MONTGOMERY COUNTY MAP RECORDS

68 LOTS 7 RESERVES (2.44 ACRES) 4 BLOCKS


JUNE 2021

Addressed: TD
Signature: TD
Approved: TD

06/21/2021 15:23
MCECD - 911
WILLIS, 77318

OWNER
FRENCH QUARTER &
LAKE BREEZE PROPERTIES, LLC,
A TEXAS LIMITED LIABILITY COMPANY
2040 N. LOOP 396 W, STE. 216
CONROE, TX 77386

SURVEYOR
TEXAS PROFESSIONAL SURVEYING
FIRM REGISTRATION NO. 100834-00
3032 N. FRAZIER
CONROE, TX 77303

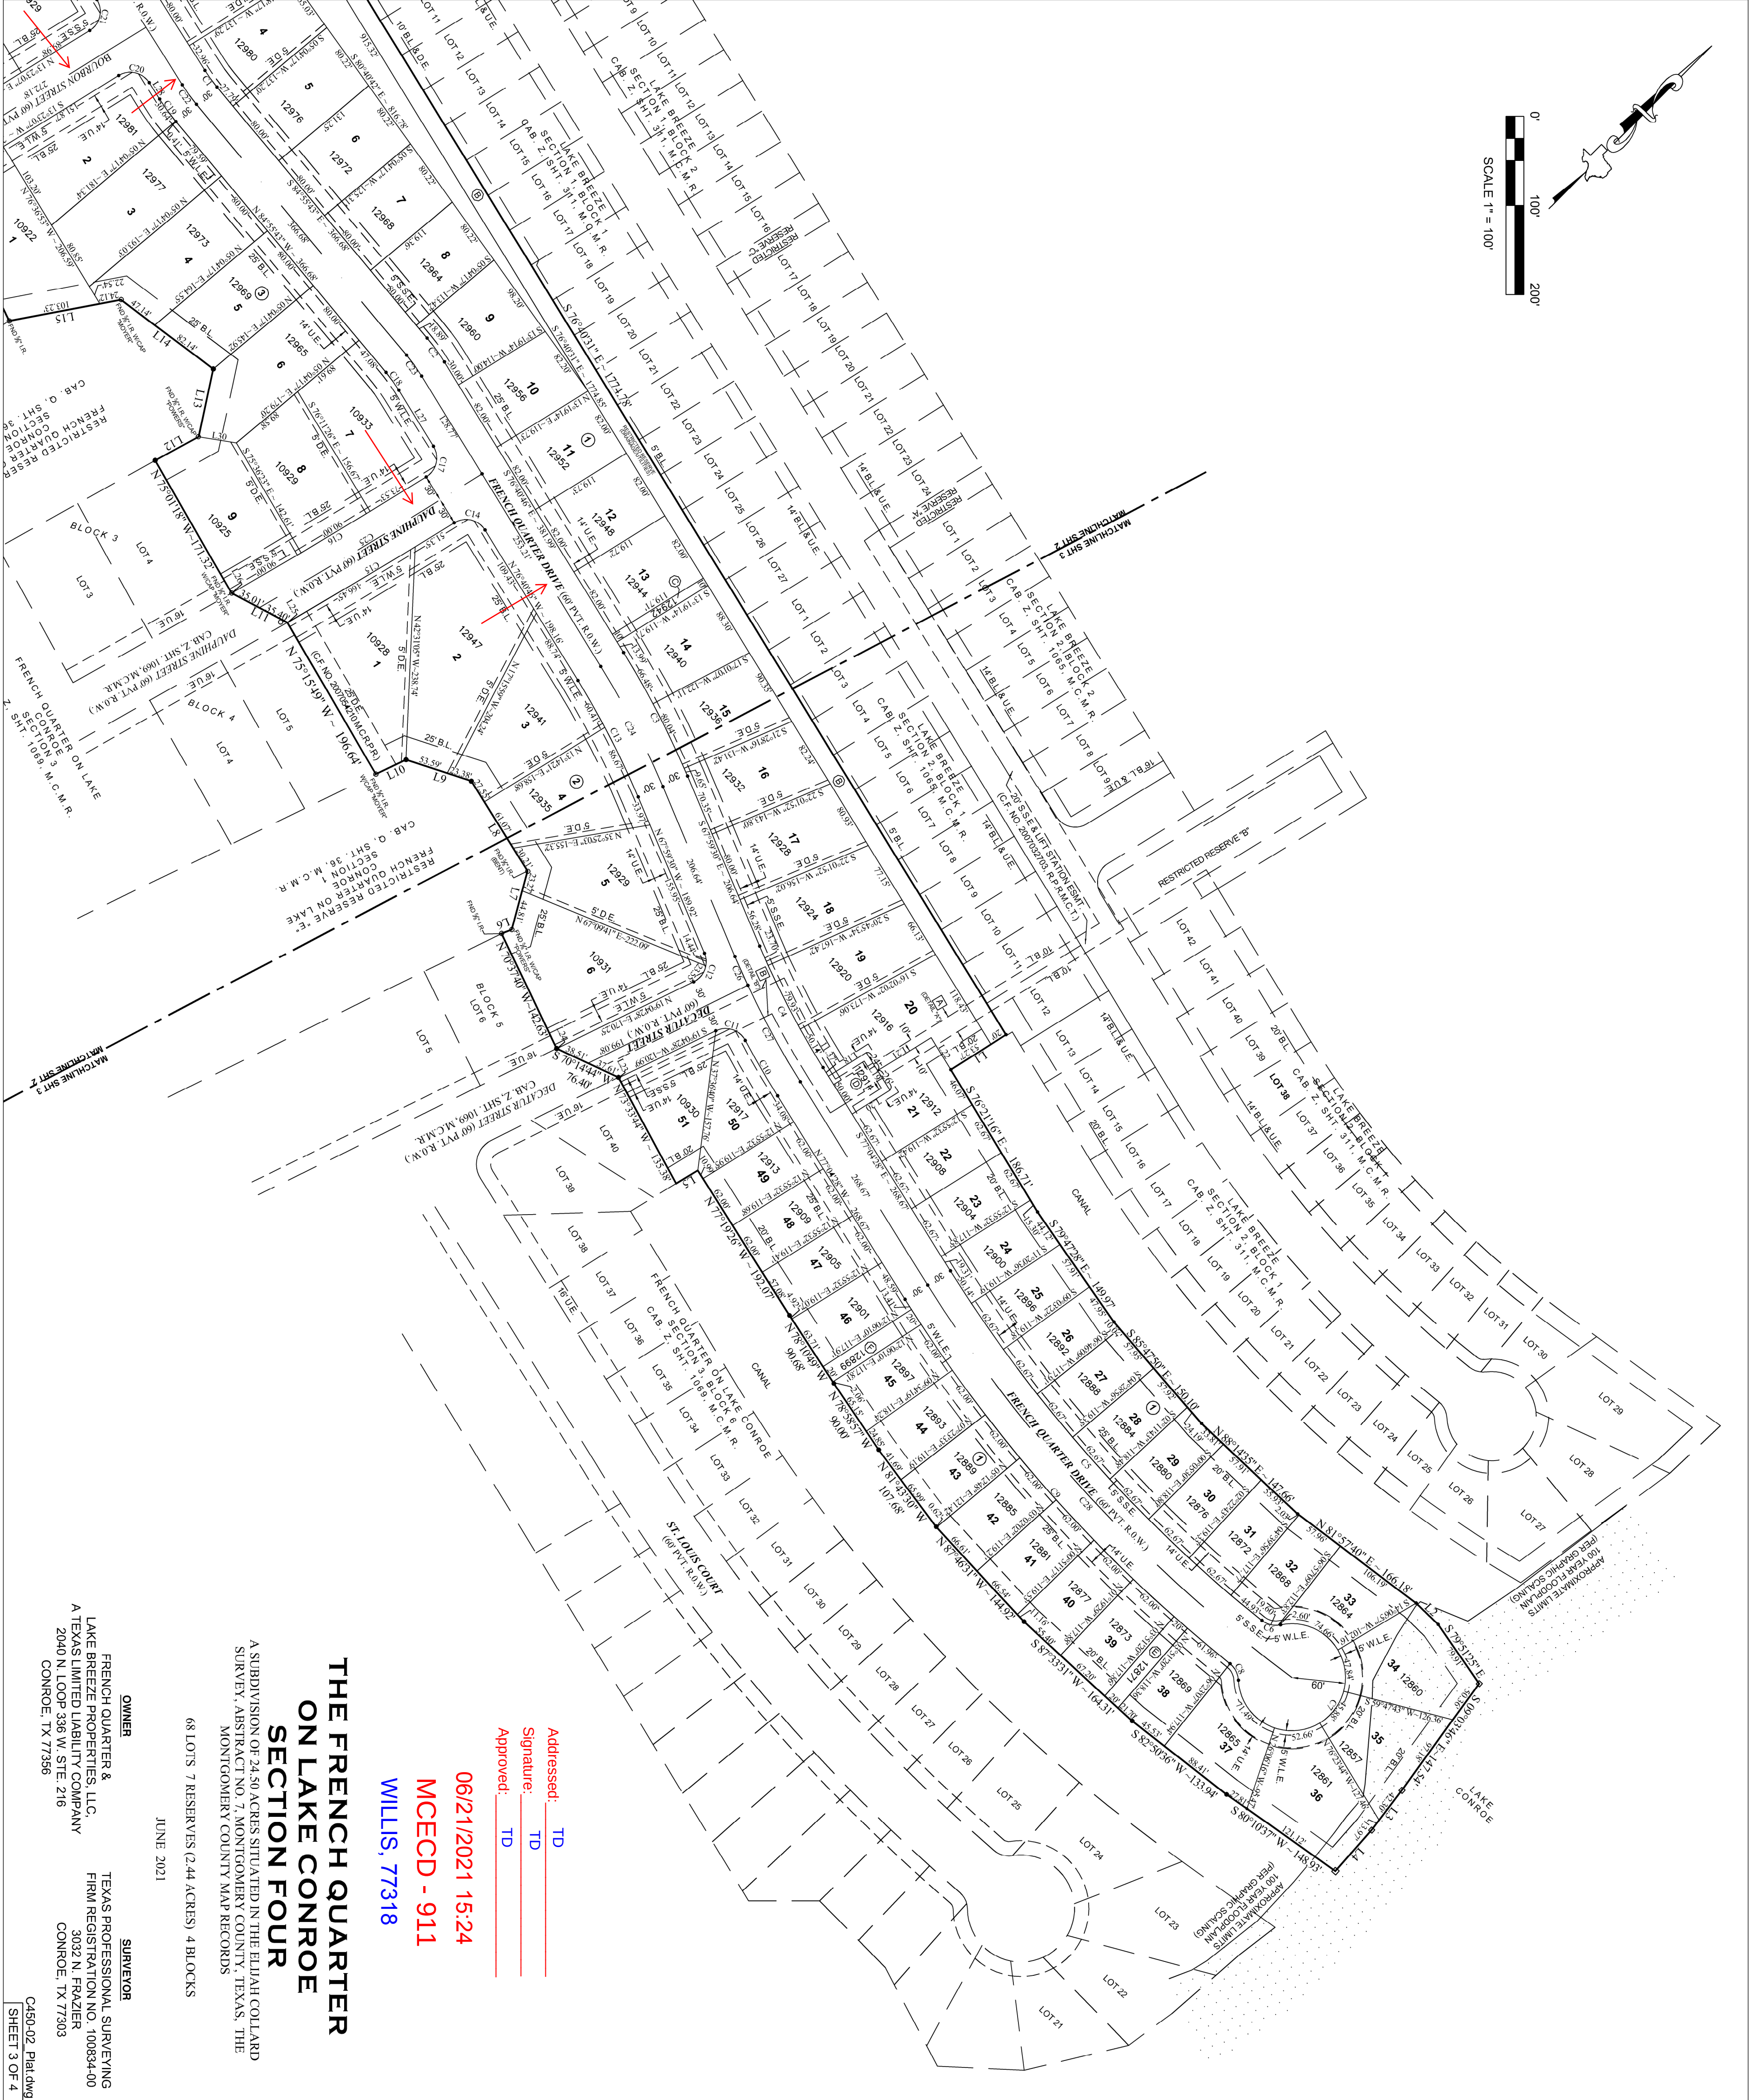

THE FRENCH QUARTER
ON LAKE CONROE
SECTION FOUR

A SUBDIVISION OF 24.50 ACRES SITUATED IN THE ELIJAH COLLARD
SURVEY, ABSTRACT NO. 7, MONTGOMERY COUNTY, TEXAS, THE
MONTGOMERY COUNTY MAP RECORDS

68 LOTS 7 RESERVES (2.44 ACRES) 4 BLOCKS

JUNE 2021

OWNER
FRENCH QUARTER &
LAKE BREEZE PROPERTIES, LLC,
A TEXAS LIMITED LIABILITY COMPANY
2040 N. LOOP 336 W. STE. 216
CONROE, TX 77356

SURVEYOR
TEXAS PROFESSIONAL SURVEYING
FIRM REGISTRATION NO. 100834-00
3032 N. FRAZIER
CONROE, TX 77303

Addressed: TD
Signature: TD
Approved: TD

06/21/2021 15:24
MCECD - 911
WILLIS, 77318