


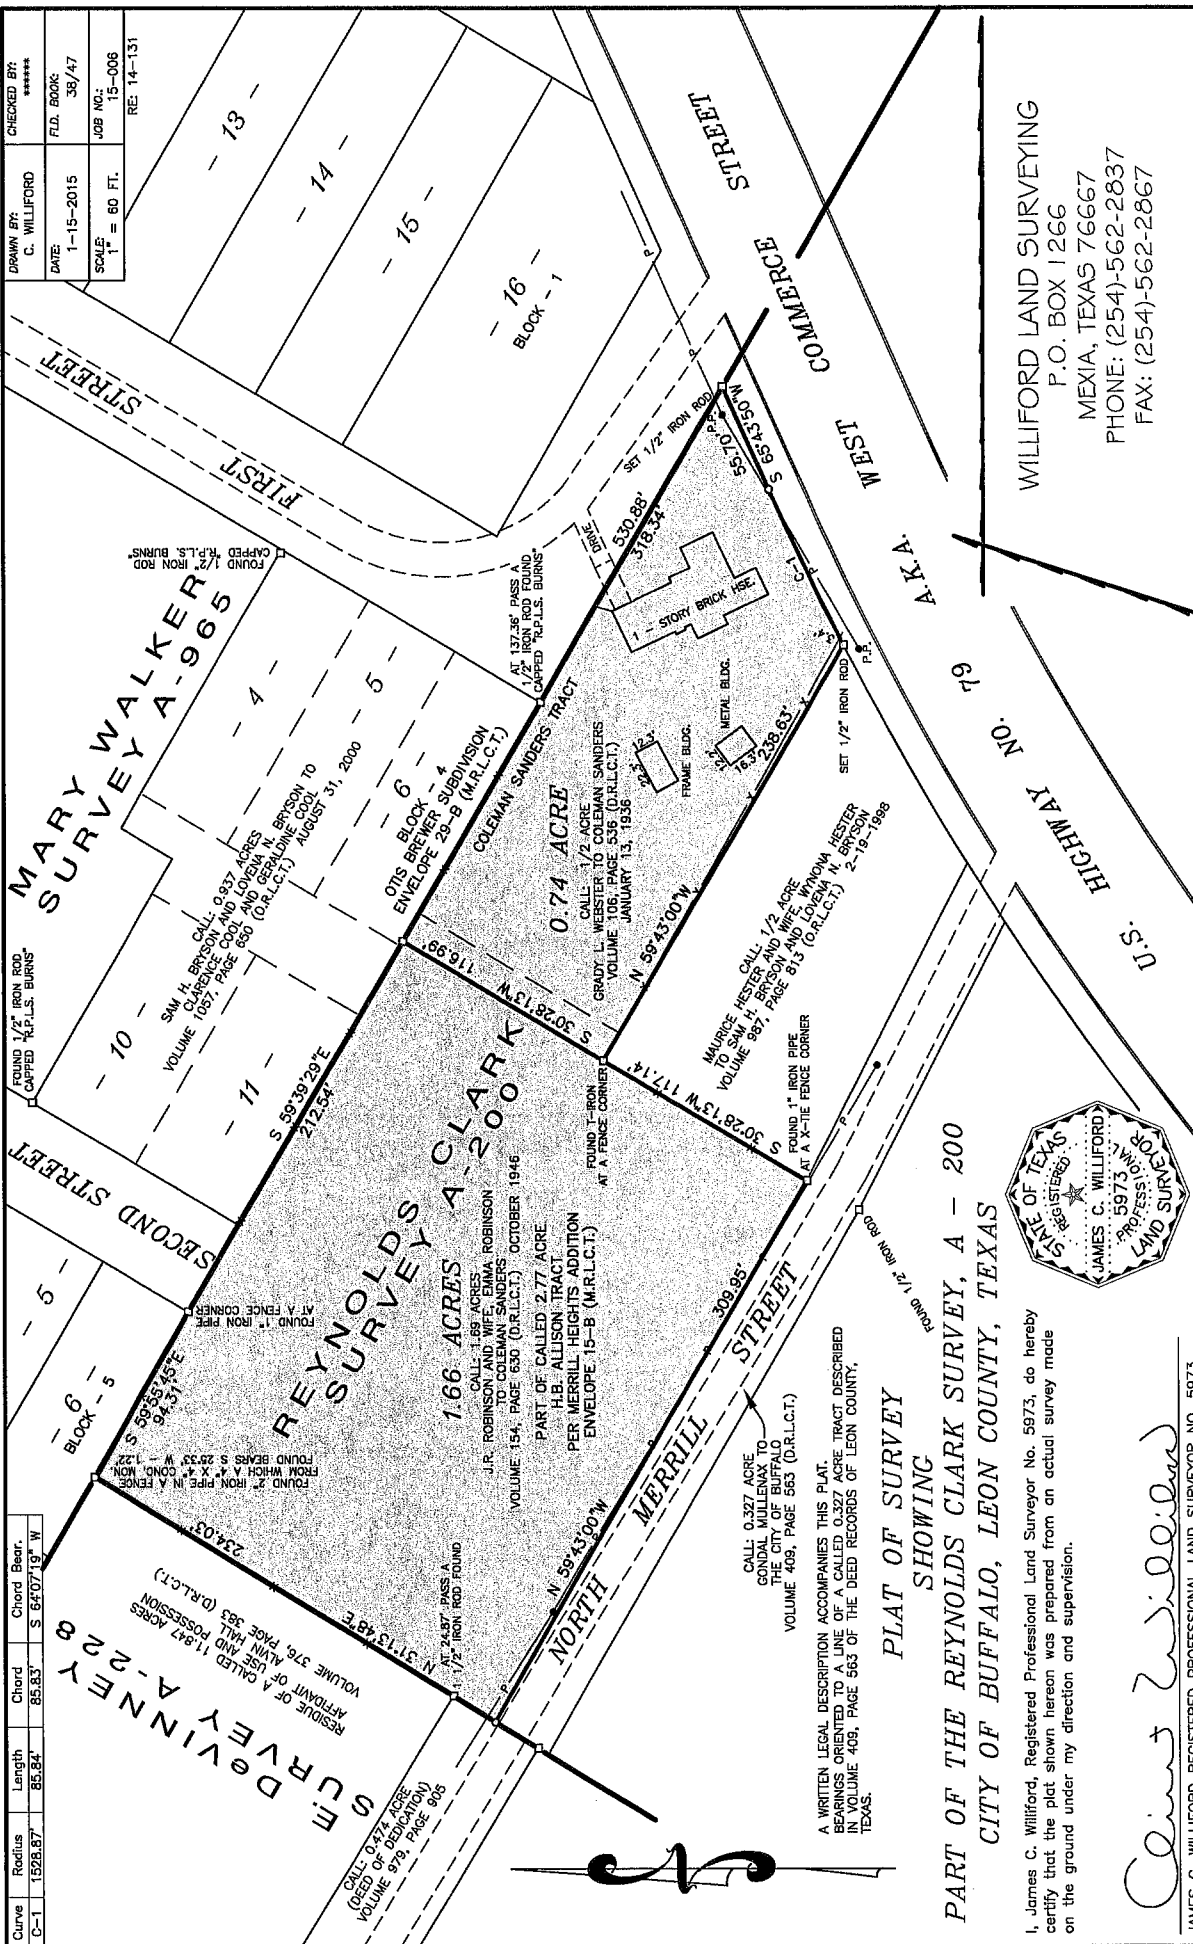

CURVE	RADIUS	LENGTH	CHORD	CHORD BEAR.
C-1	1598.87'	85.84'	85.83'	S 84°07'19" W

DRAWN BY:	CHECKED BY:
C. WILLIFORD	*****
DATE:	FILE BOOK:
1-15-2015	58/47
SCALE:	JOB NO.:
1" = 60 FT.	15-006
RE: 14-131	



WILLIFORD LAND SURVEYING
P.O. BOX 1266
MEXIA, TEXAS 76667
PHONE: (254)-562-2837
FAX: (254)-562-2867

PLAT OF SURVEY
SHOWING
PART OF THE REYNOLDS CLARK SURVEY, A - 200
CITY OF BUFFALO, LEON COUNTY, TEXAS

I, James C. Williford, Registered Professional Land Surveyor No. 5973, do hereby certify that the plat shown hereon was prepared from an actual survey made on the ground under my direction and supervision.

James C. Williford

JAMES C. WILLIFORD REGISTERED PROFESSIONAL LAND SURVEYOR NO. 5973