



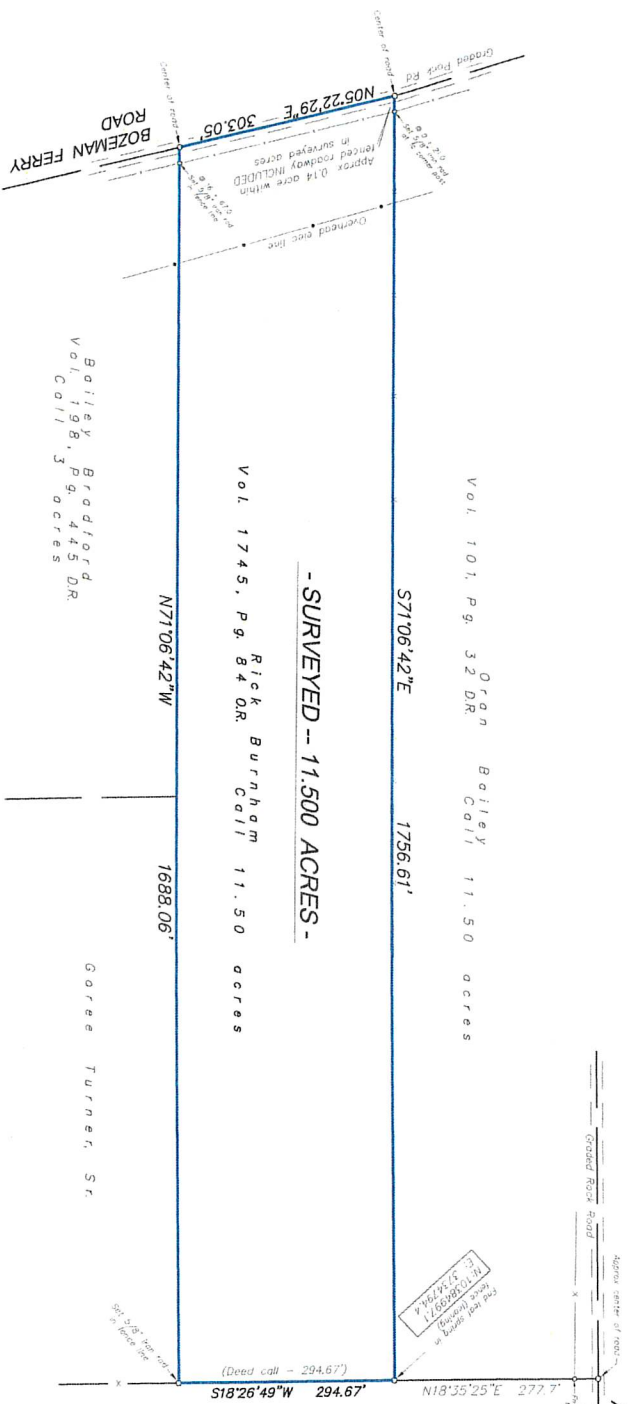

William F. Hill
Vol. 1081, Pg. 184 O.R.
Call 27.93 acres

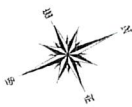

PLAT OF SURVEY OF

RICK BURNHAM **11.500 ACRE TRACT**

In the H. W. BOZEMAN SURVEY, A-260
Madison County, Texas

December, 2020

Scale: 1" = 200 Feet

FULLER and ASSOCIATES
P.O. Box 1783
Huntsville, Texas
FILE: BURNHAM Rick 11.500-BozemanFerryRd \2020\



Signed
JOE A. FULLER
P.L.S. No. 4066
December 10, 2020

I, JOE A. FULLER, Registered Professional Land Surveyor, do hereby certify that this plat represents a survey made on the ground under my supervision and that all monuments and apparent easements are shown hereon.

- NOTES:**
1. Coordinates and bearings referenced to NAD 1983, Texas Central Zone. Bearings based on GPS (RTK) observations, LEICA SmartNet Network, Texas. Coordinates, distances and areas are Grid and may be converted to Surface Horizontal by dividing by a scale factor of 0.99988.
 2. This survey was performed without the benefit of a title commitment. Easements and other matters may exist not shown by this survey.
 3. There are no FEMA Flood maps printed for this area.