

JAMES EARL CARTER

Field notes showing Farmers Electric Cooperative, Inc., Transmission Line route across the James Earl Carter tract of land out of the George Pollett Survey, Abstract A-821, Hunt County, Texas. Deed Reference: Vol. 537, page 577, Acres 51.10.



BEGINNING AT: A point, said point being S88°59'32"E a distance of
+7.06 343.55 feet from the northwest fence corner of said tract
of land;

THENCE: S12°26'55"E a distance of 330.67 feet to an angle point;

THENCE: S57°05'44"E, a distance of 1497.26 feet to a point, said
point being S0°43'07"E, a distance of 1113.23 feet from a
found 1/2" iron pin at the northeast fence corner of said
tract of land.

Total Length	<u>1827.93</u>	Feet
Total Width	<u>100.00</u>	Feet
Total Area	<u>4.2137</u>	Acres Including Guy Easement

TR. No. 77
Rev. 6/91

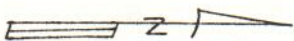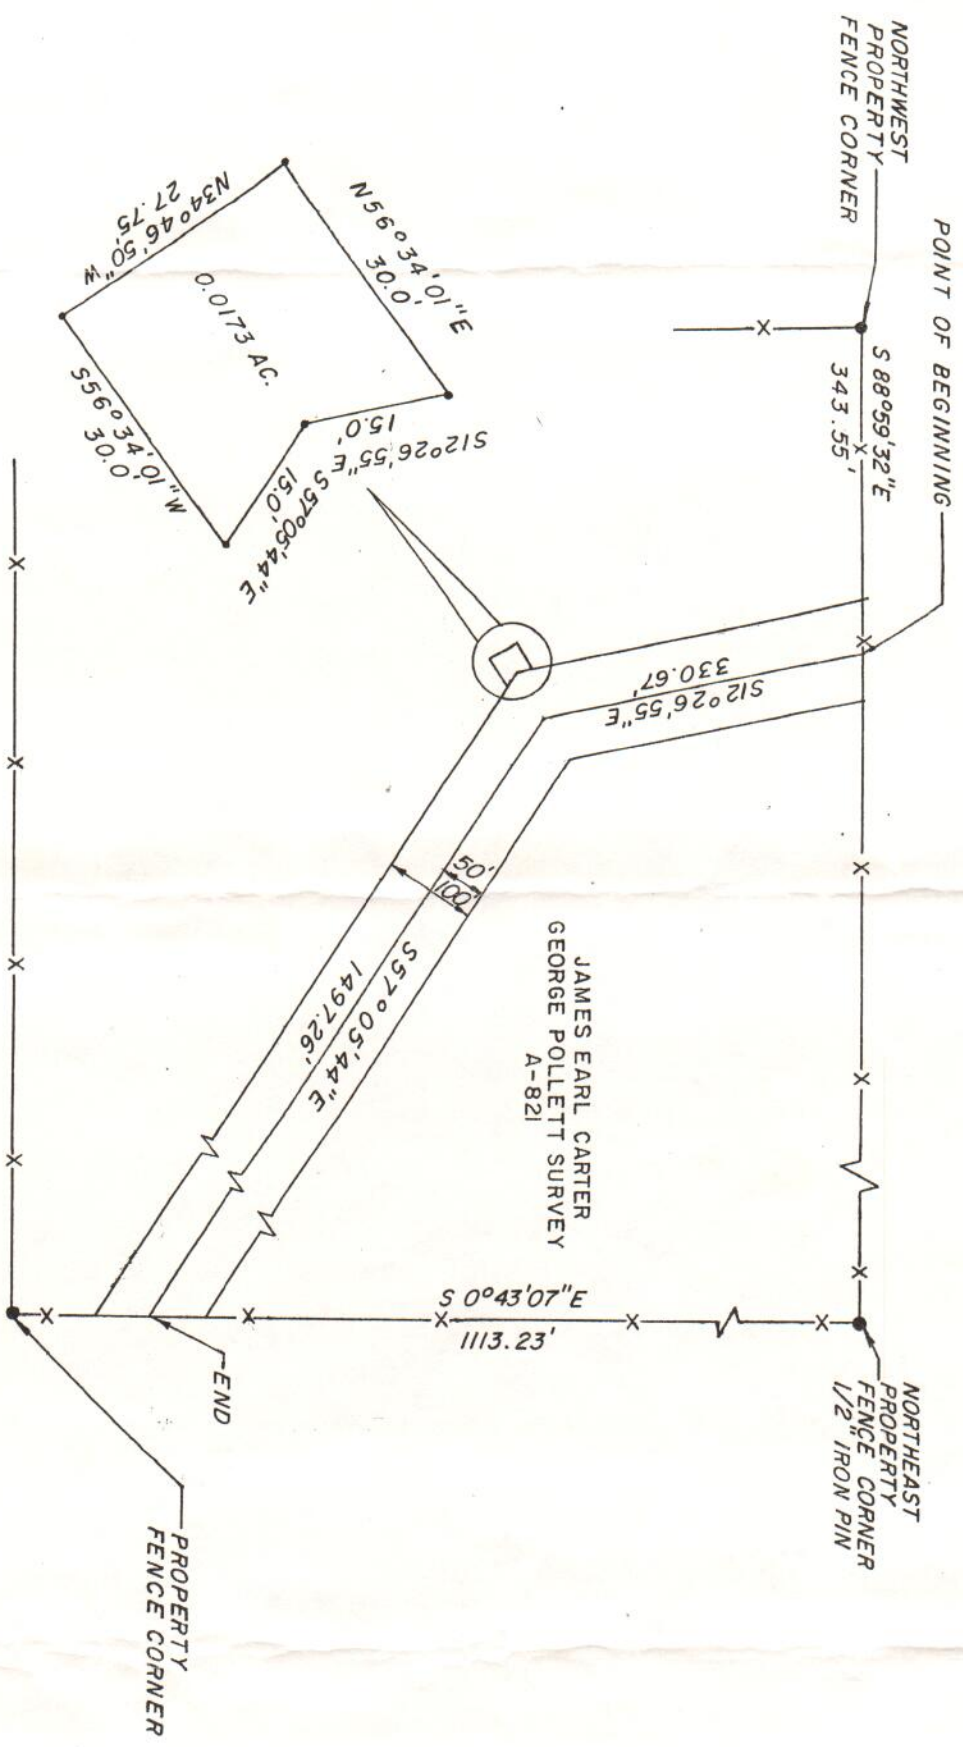

Plot showing route of proposed electric transmission line; owned and operated by FARMERS ELECTRIC COOPERATIVE, INC.; across property described by attached easement.

Scale 1" = 200'