


Trimble and Lindsey
out of Parcel "P"
Film Code
ords of Real Property
144,440 square feet)

STARWOOD ACRES

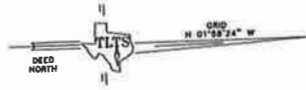

South line of
ed 3.042 acre
6-71-0053,
a subdivision
ation County,

and the West
the POINT OF

1 1/2 inch
o set IR
n PIRATES
to. 101, MRGC.


80 and 89, in

s, at 23.28
West line of
the location
rner of Lots

11 line of Palm
d 80, and
1 POINT OF

erty
of
enta
Y.

own
ument,
sion

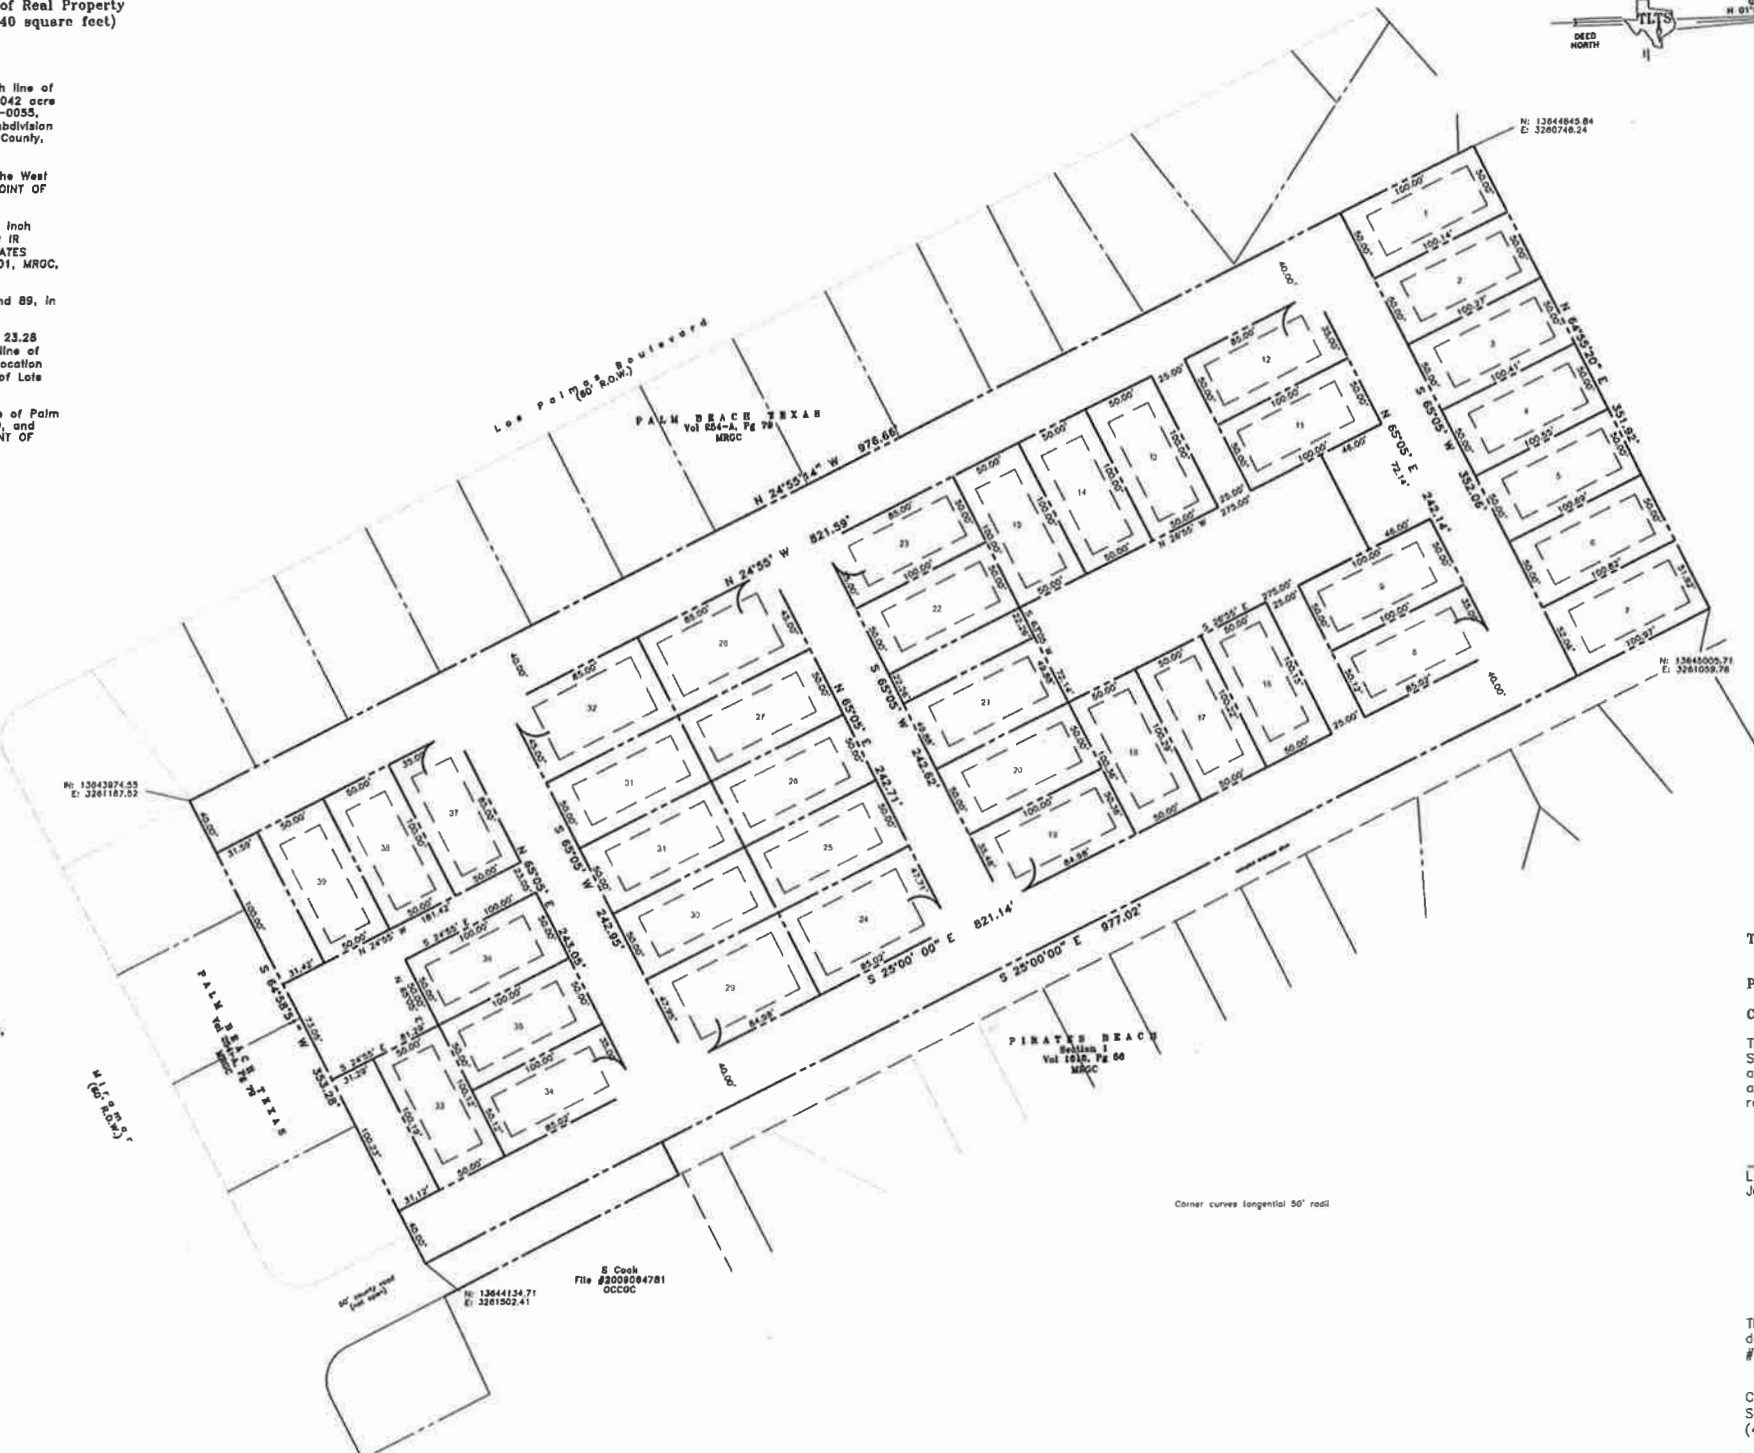

THE STATE OF TEXAS §

§ KNOW

COUNTY OF GALVESTON §

I, Dwight D. Sullivan, County Clerk, Galveston
written instrument was filed for record in my

on _____ of

_____ and duly recorded on _____

at _____ o'clock _____

FILE NUMBER _____

WITNESS MY HAND this _____ day of _____

Galveston County, Texas

By _____

THE STATE OF TEXAS §

§ M

PRESENT

COUNTY OF GALVESTON §

This is to certify that I, Laurence C. Wall, have pl
actual survey made on the ground, that
and that this plat was made under my
represents the facts found at the time

Laurence C. Wall, RPLS #4814
July 20, 2023

This property is within the 100-Year Spr
designated to be within FIRM Zone AE, 1
#48167C0437G, August 15, 2019.

Coordinates at corners of subdivision rel
Survey, North American Datum 1983 (NA
(4204).

Bearings shown refer to recorded deeds,
1°56'04"

* plat,