


LOT 6

LOT 4

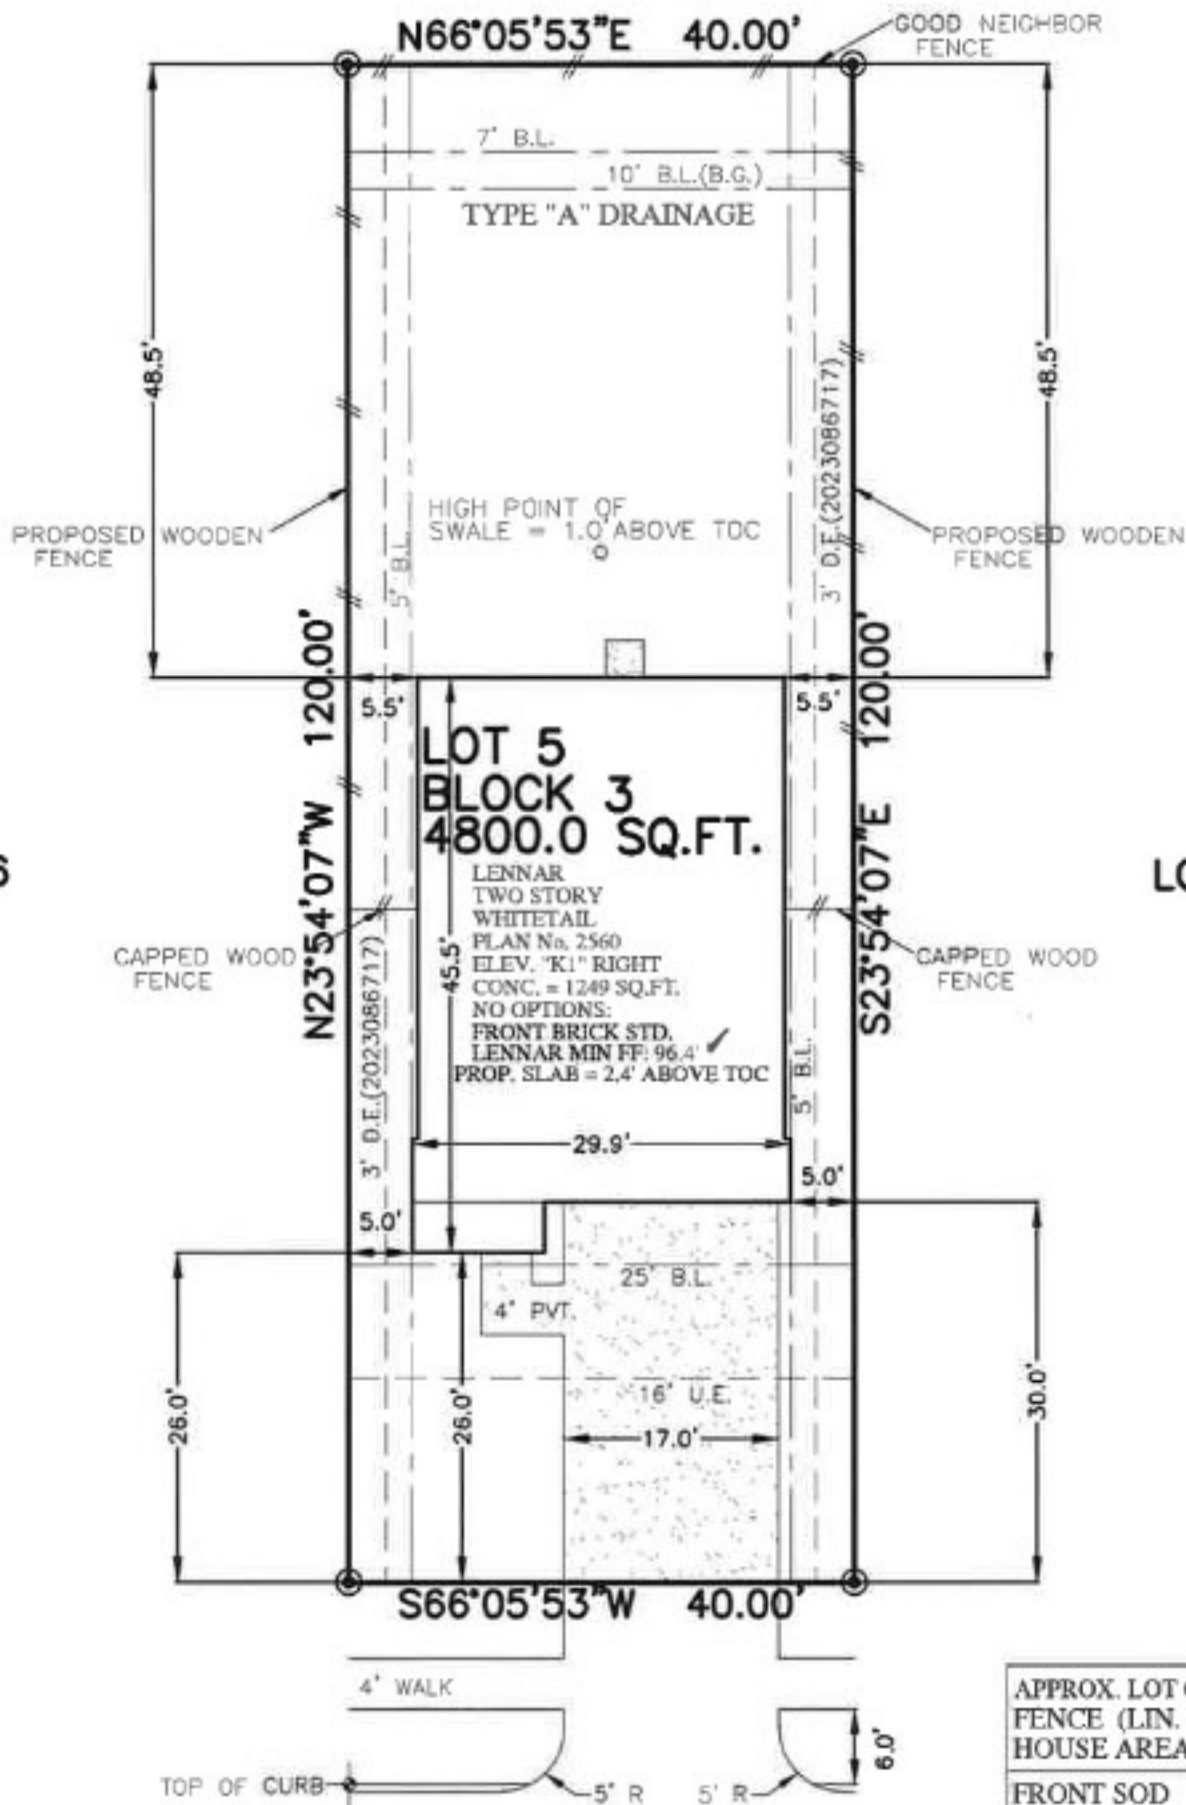

APPROX. LOT COVERAGE	37.92 %
FENCE (LIN. FT.)	184.5 L.F.
HOUSE AREA	1249 SQ. FT.
FRONT SOD	66 SQ. YD.
BACK SOD	237 SQ. YD.
LEFT SOD	16 SQ. YD.
RIGHT SOD	14 SQ. YD.
R.O.W. SOD	30 SQ. YD.
TOTAL SOD	363 SQ. YD.
A/C PAD	16 SQ. FT.

**21331
OFFIDA LANE
(60' R.O.W.)**