


PLAT OF SURVEY
SHOWING
MULTIPLE LOTS
LOCATED WITHIN THE
CITY OF CROCKETT
HENRY MASTERS SURVEY, ABSTRACT 53
AND BEING PART OF
PARK TERRACE, UNIT IV
VOLUME 1, PAGE 246
HOUSTON COUNTY, TEXAS

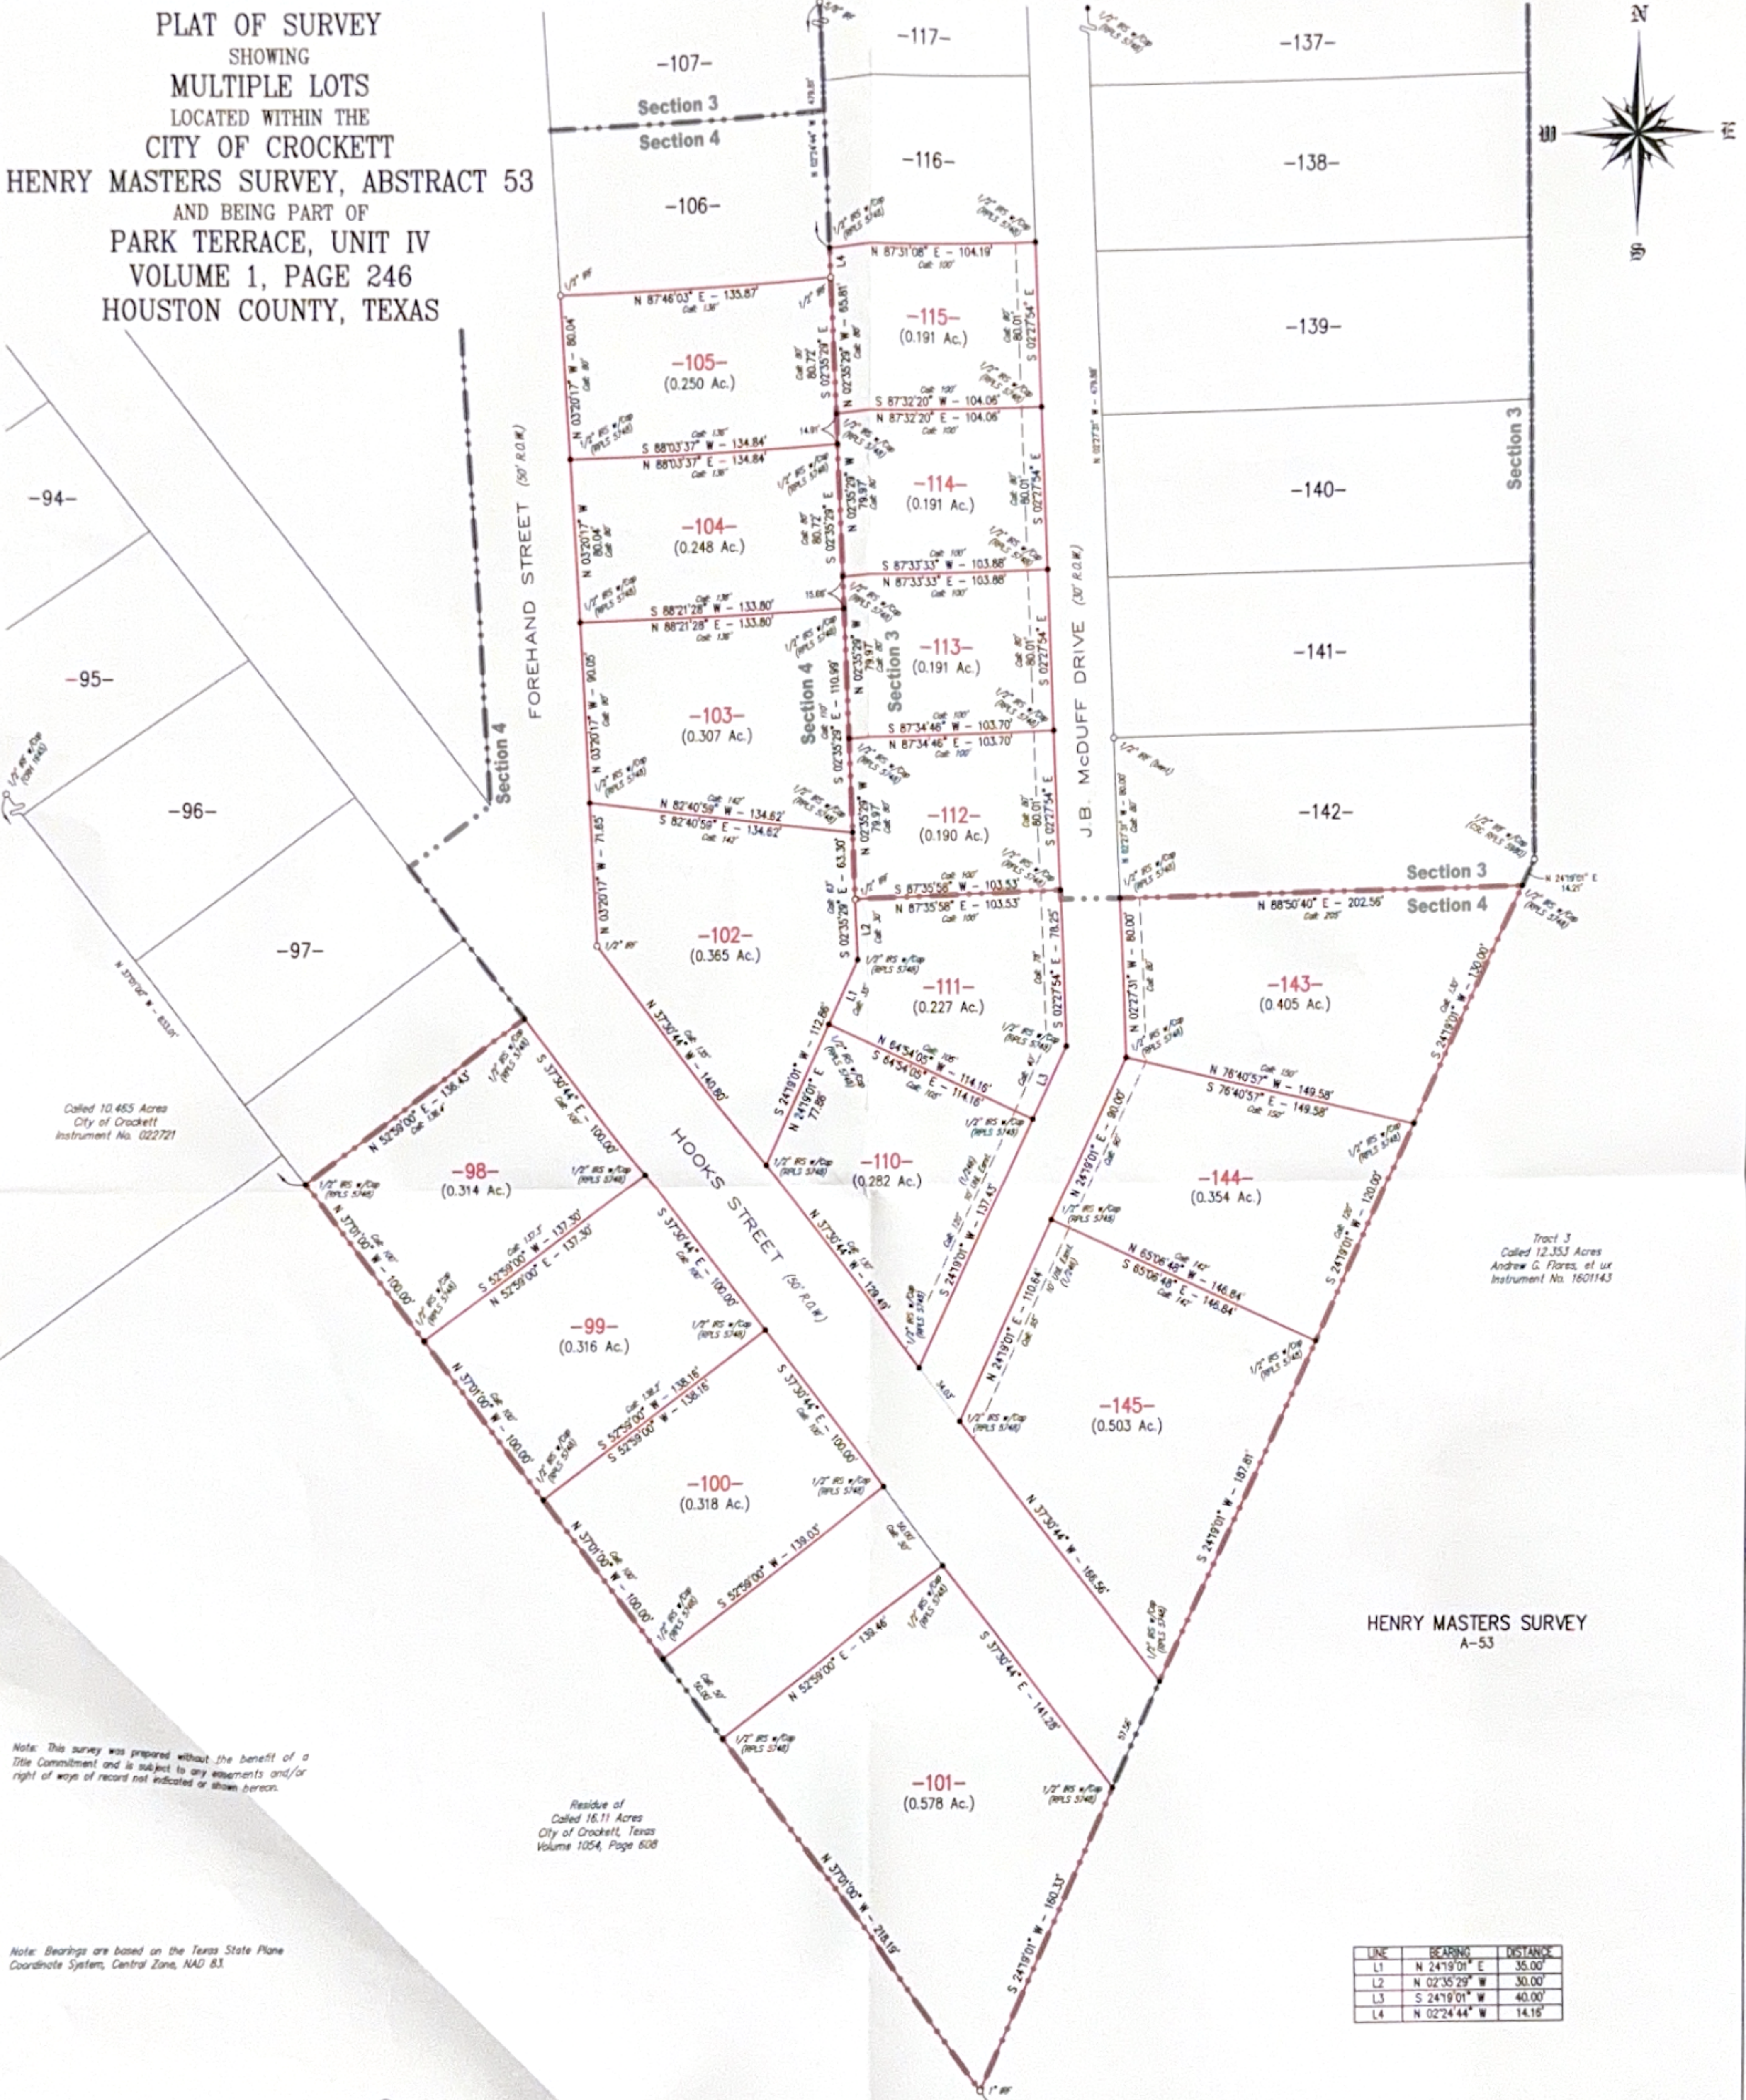

Note: This survey was prepared without the benefit of a Title Commitment and is subject to any easements and/or right of ways of record not indicated or shown hereon.

Note: Bearings are based on the Texas State Plane Coordinate System, Central Zone, NAD 83.

I, Waylon R. Adams, do hereby certify that this Plat does accurately represent an actual on the ground survey made under my direction and supervision during the months of October & November, 2023, January & February, 2024, and is being submitted along with a legal description of the tract(s) shown hereon.

Waylon R. Adams
Registered Professional Land Surveyor
State of Texas No. 5748



Note: All Set Corners are marked with a 1/2" Iron Rod with an orange plastic cap stamped "RPLS 5748", except as shown.

