


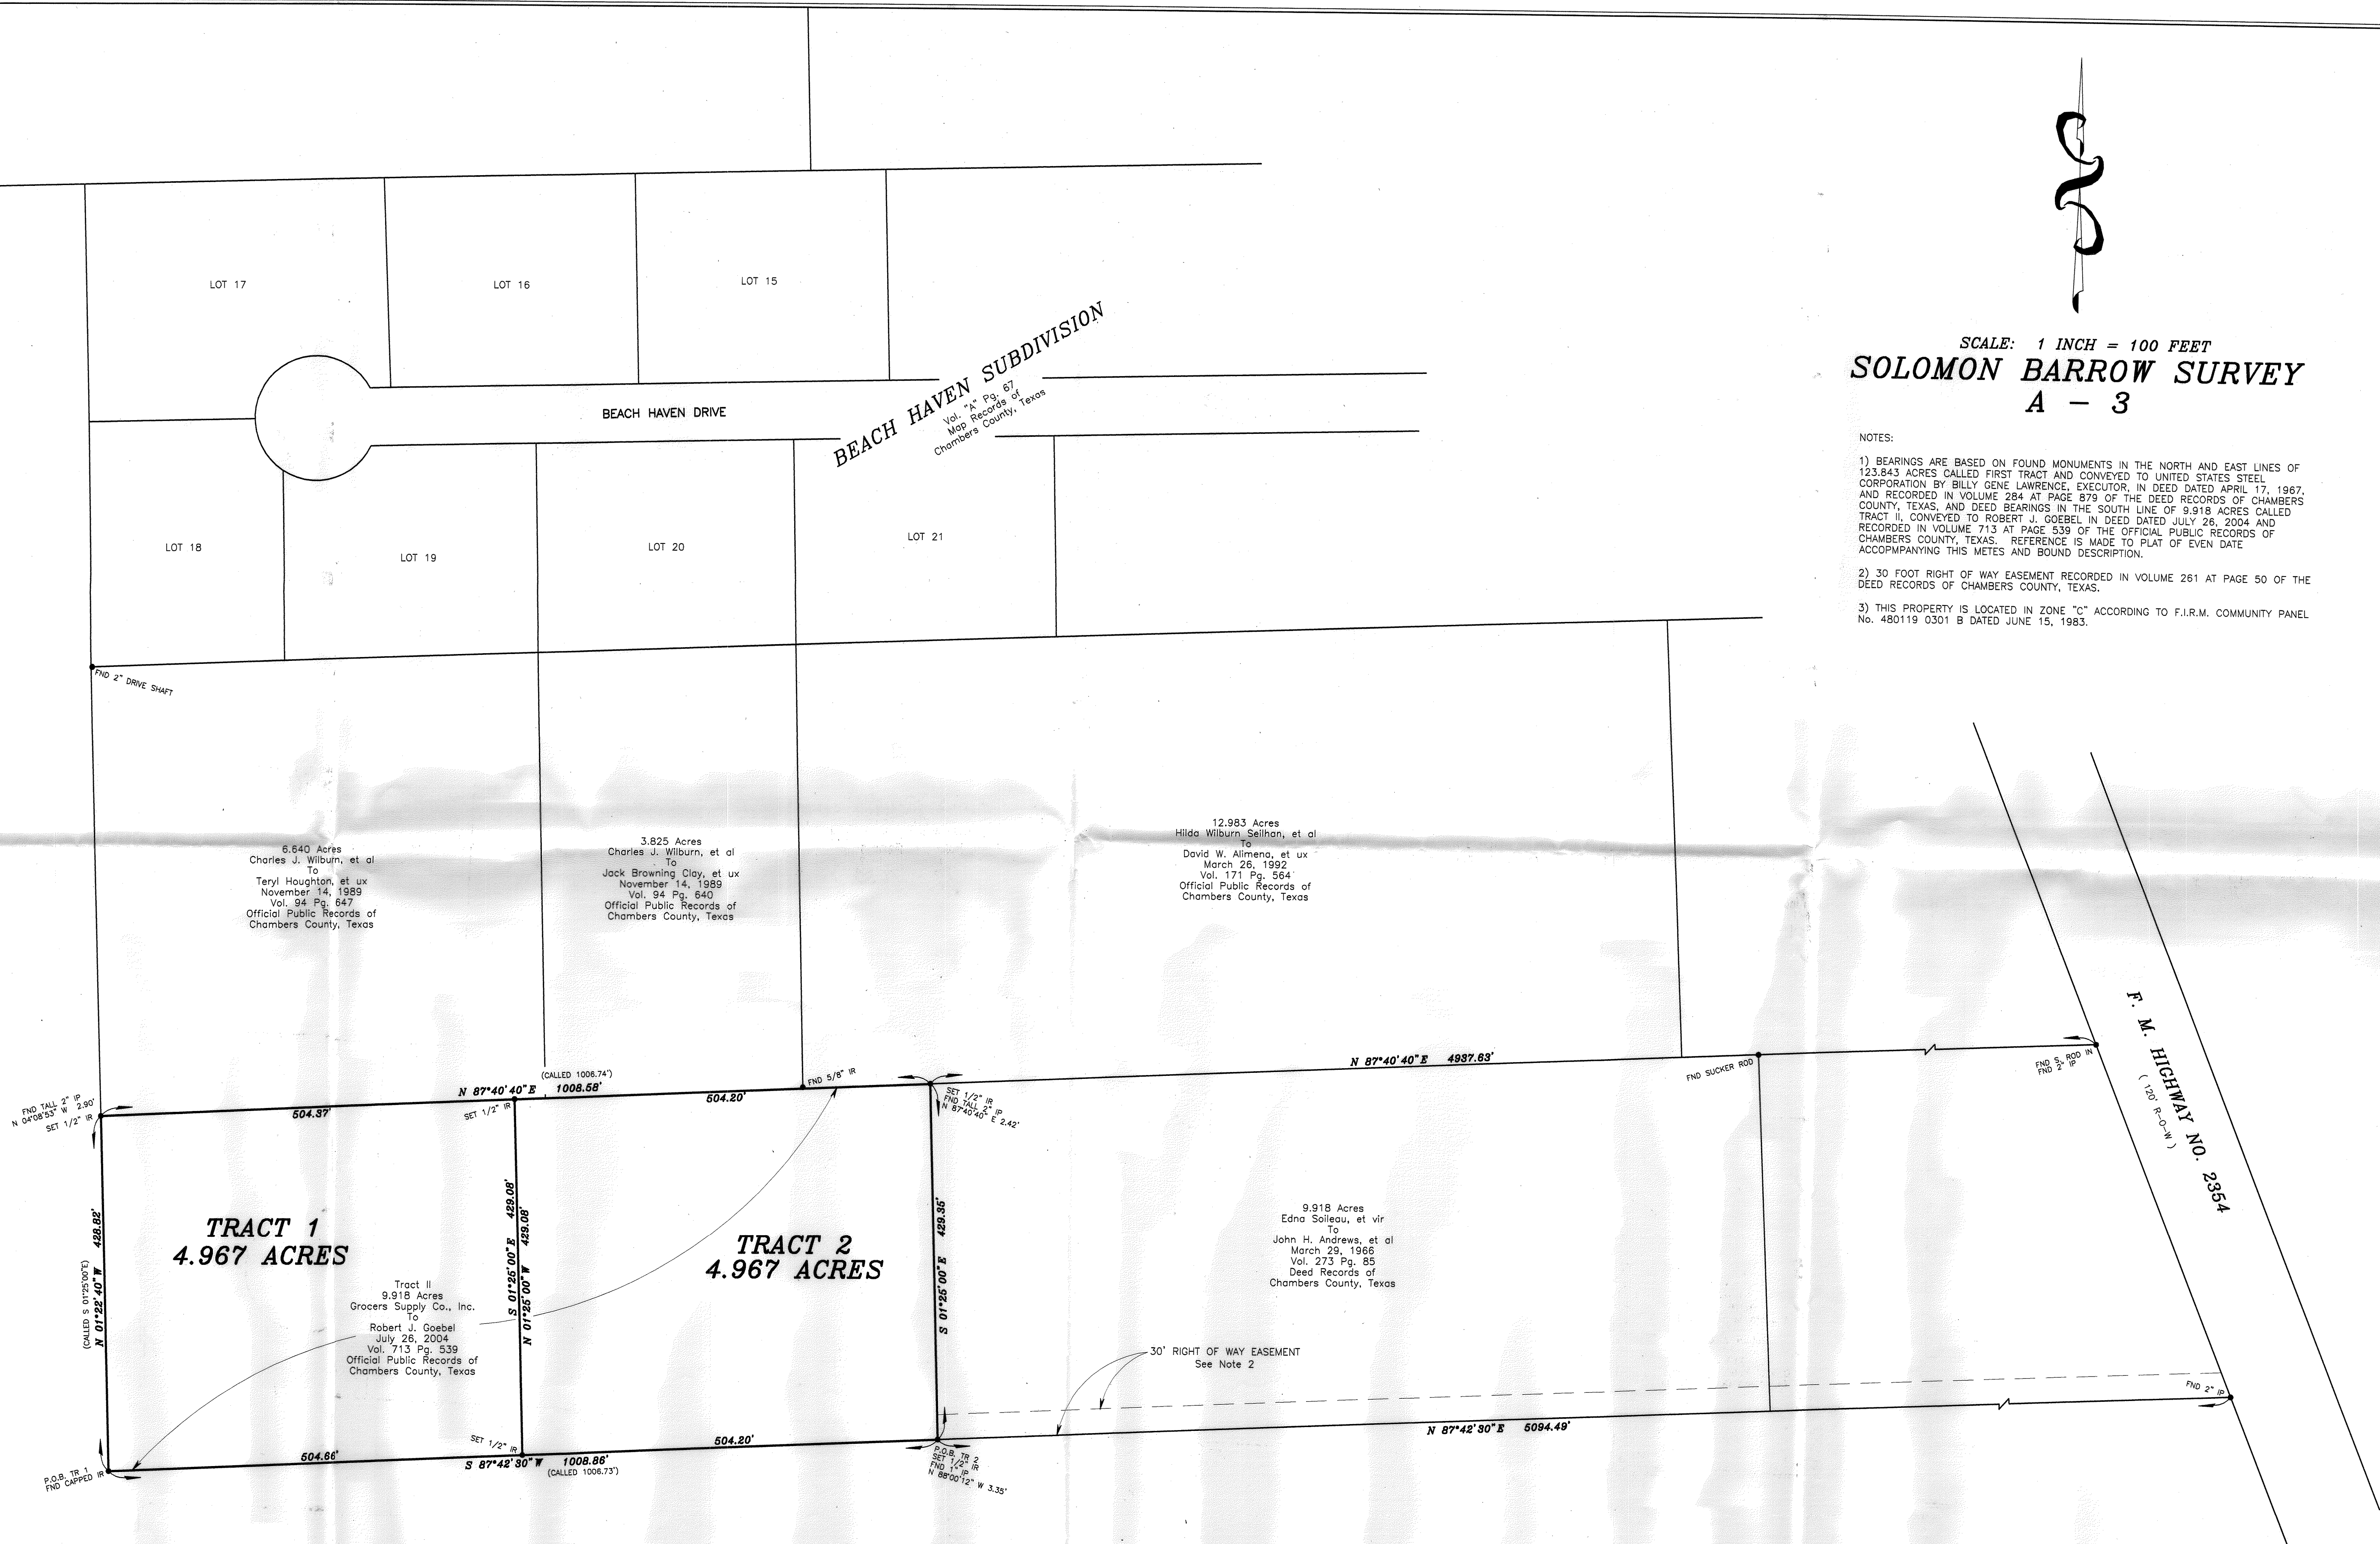

SCALE: 1 INCH = 100 FEET
SOLOMON BARROW SURVEY
A - 3

NOTES:


- 1) BEARINGS ARE BASED ON FOUND MONUMENTS IN THE NORTH AND EAST LINES OF 123.843 ACRES CALLED FIRST TRACT AND CONVEYED TO UNITED STATES STEEL CORPORATION BY BILLY GENE LAWRENCE, EXECUTOR, IN DEED DATED APRIL 17, 1967, AND RECORDED IN VOLUME 284 AT PAGE 879 OF THE DEED RECORDS OF CHAMBERS COUNTY, TEXAS, AND DEED BEARINGS IN THE SOUTH LINE OF 9.918 ACRES CALLED TRACT II, CONVEYED TO ROBERT J. GOEBEL IN DEED DATED JULY 26, 2004 AND RECORDED IN VOLUME 713 AT PAGE 539 OF THE OFFICIAL PUBLIC RECORDS OF CHAMBERS COUNTY, TEXAS. REFERENCE IS MADE TO PLAT OF EVEN DATE ACCOMPANYING THIS METES AND BOUND DESCRIPTION.
- 2) 30 FOOT RIGHT OF WAY EASEMENT RECORDED IN VOLUME 261 AT PAGE 50 OF THE DEED RECORDS OF CHAMBERS COUNTY, TEXAS.
- 3) THIS PROPERTY IS LOCATED IN ZONE "C" ACCORDING TO F.I.R.M. COMMUNITY PANEL No. 480119 0301 B DATED JUNE 15, 1983.



I, MICHAEL W. CHANDLER, REGISTERED PROFESSIONAL LAND SURVEYOR No. 5292, do hereby certify this plat delineates the results of an on the ground survey made by me on February 14-18, 2005, and that all lines, boundaries, and landmarks are accurately shown hereon.

WITNESS my hand and seal at MONT BELVIEU, TEXAS, this the 28th. day of February, A. D., 2005.

REGISTERED PROFESSIONAL LAND SURVEYOR
No. 5292

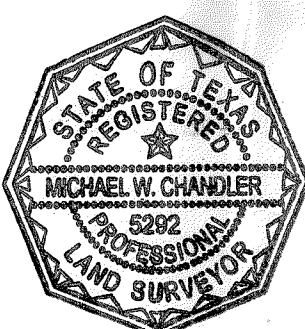

CHAMBERS SURVEYING & MAPPING
P. O. BOX 1272 MONT BELVIEU, TEXAS 77580
(281) 576-6788

DRAWN BY: JMM
CHKD BY: DJC
OF NUMBER: 556404-V

DATE: 2/17/05
SCALE: 1" = 100'
JOB NUM: 05-0933
DWG NAME: 05-933

SURVEY OF 2 TRACTS OF LAND
FOR JACK CLAY AND TERYL HOUGHTON
IN THE SOLOMON BARROW SURVEY A - 3
CHAMBERS COUNTY, TEXAS