


SUNSET LANDING

OFFICIAL PLAT- PLAT No. 492- PLAT RECORDS

M.C. REJON A-26

RESIDUE OF
CHERIE W. JOHNSON
CALLED 99.11 ACRES

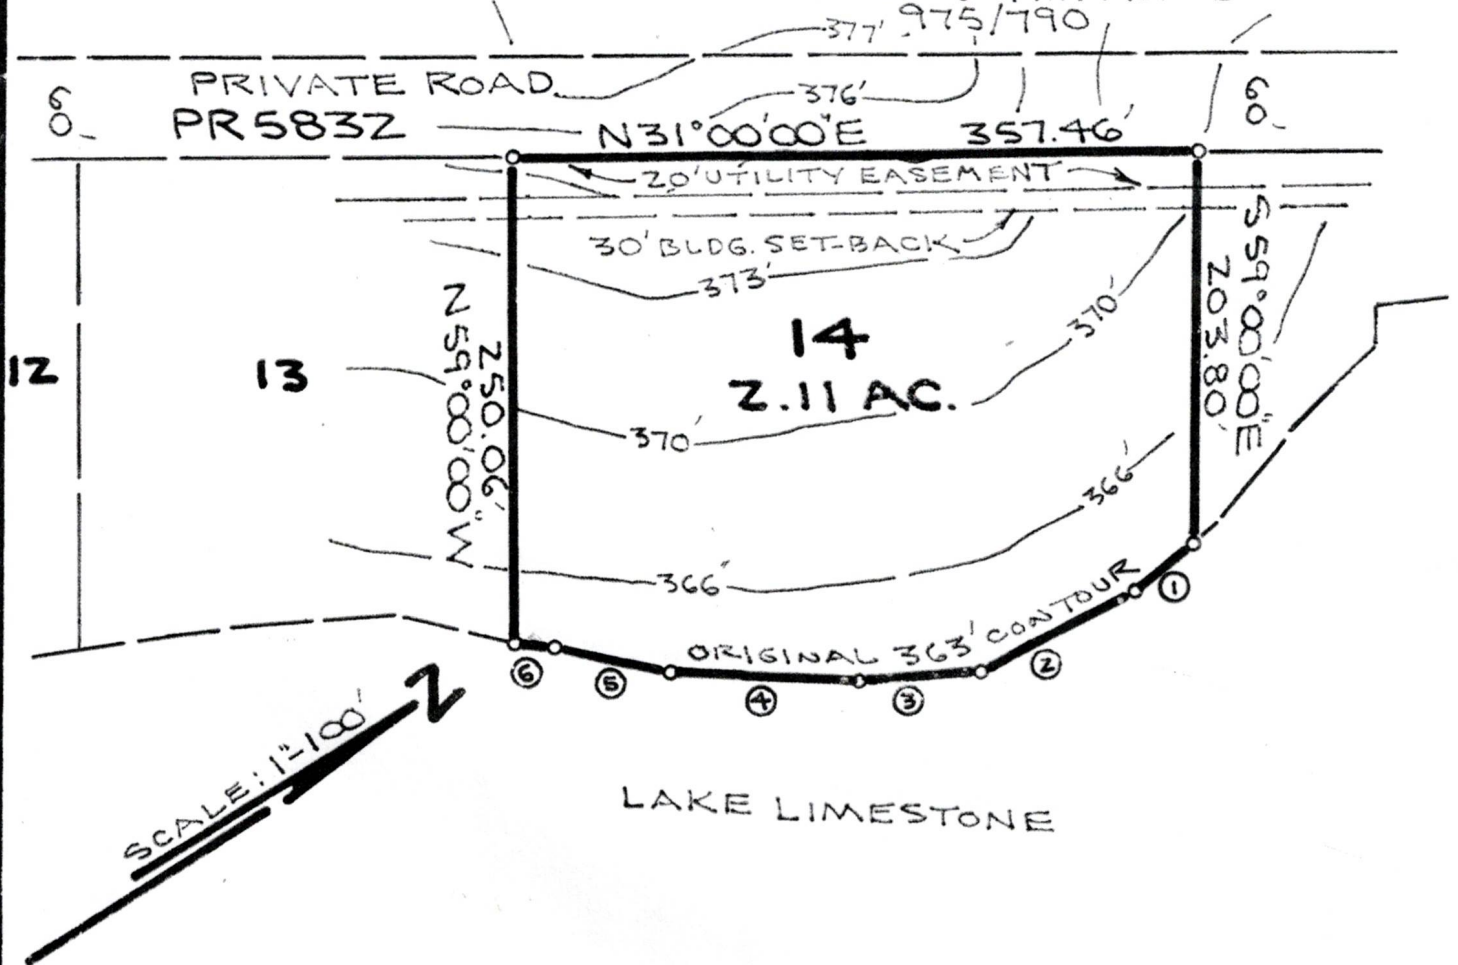

Follows along 363 contour of Lake Limestone

- 1- S.13°21'04"E. 36.28 ft. 2- S.4°56'59"W. 86.29 ft.
3- S.23°39'12"W. 69.21 ft. 4- S.35°25'50"W. 100.71 ft.
5- S.43°12'44"W. 60.88 ft. 6- S.44°51'33"W. 21.44 ft.

PLAT
LOT 14, BLOCK C
SUNSET LANDING
M.C. REJON SURVEY A-26
LAKE LIMESTONE
LIMESTONE COUNTY, TEXAS

BEING all of that Lot 14 represented
in the official plat of Sunset Landing
Block C recorded as Plat No. 492,
Plat Records of Limestone County,
Texas.

Owner: Cherie W. Johnson et vir
Property Address: T/B/D PR 5832
Mt. Calm, Texas



The plat hereon represents the facts found
from that survey made on the ground under
my supervision. Dated April 15, 2024

Mark Haney

Mark D. Haney, R.P.L.S. No. 5841
HANEY SURVEYING SERVICES
P.O. BOX 2387- mailing address
2023 Flamingo Road Crystal Beach, Texas
77650

Office No. 254/562-6954
Email- markhaney58@yahoo.com