


GF NO. 26-177987 WFG NATIONAL TITLE
ADDRESS: 262 SOUTH FAZIO WAY
SPRING, TEXAS 77389
BORROWER:

1.2364 ACRES
TRACT 1
A PORTION OF LOT 3
BLOCK 1
THE WOODLANDS
CARLTON WOODS CREEKSIDE
SECTION 16
IN THE VILLAGE OF CREEKSIDE PARK
A SUBDIVISION IN HARRIS COUNTY, TEXAS
ACCORDING TO THE MAP OR PLAT THEREOF RECORDED
UNDER FILM CODE NO. 667228 OF THE MAP RECORDS
OF HARRIS COUNTY, TEXAS
TRACT 2
4,122.76 SQUARE FEET
SITUATED IN THE WILLIAM WHITE SURVEY
A-829
IN HARRIS COUNTY, TEXAS
(SEE ATTACHED METES AND BOUNDS DESCRIPTION)

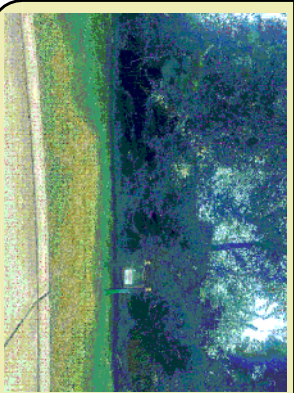



THIS PROPERTY IS AFFECTED BY THE
100 YEAR FLOOD PLAN AS PER FIRM
PANEL NO. 48201C 0070 L
MAP REVISION: 06/18/2007
ZONE AE
BASED ONLY ON VISUAL EXAMINATION OF MAPS
INACCURACIES OF FEMA MAPS PREVENT EXACT
DETERMINATION WITHOUT DETAILED FIELD STUDY.

A SUBSURFACE INVESTIGATION
WAS BEYOND THE SCOPE OF THIS SURVEY

D.C.L. = DIRECTIONAL CONTROL LINE
RECORD BEARING: FC. NO. 667228 M.C.M.R.

DRAWN BY: RE

I HEREBY CERTIFY THAT THIS SURETY WAS MADE ON THE GROUND, THAT THIS PLAT CORRECTLY REPRESENTS THE FACTS FOUND AT THE TIME OF SURVEY AND THAT THERE ARE NO ENCROACHMENTS APPARENT ON THE GROUND, EXCEPT AS SHOWN HEREON. THIS SURVEY IS CERTIFIED FOR THIS TRANSACTION ONLY AND ABSTRACTING PROVIDED IN THE ABOVE REFERENCED TITLE COMMITMENT WAS RELIED UPON IN PREPARATION OF THIS SURVEY.

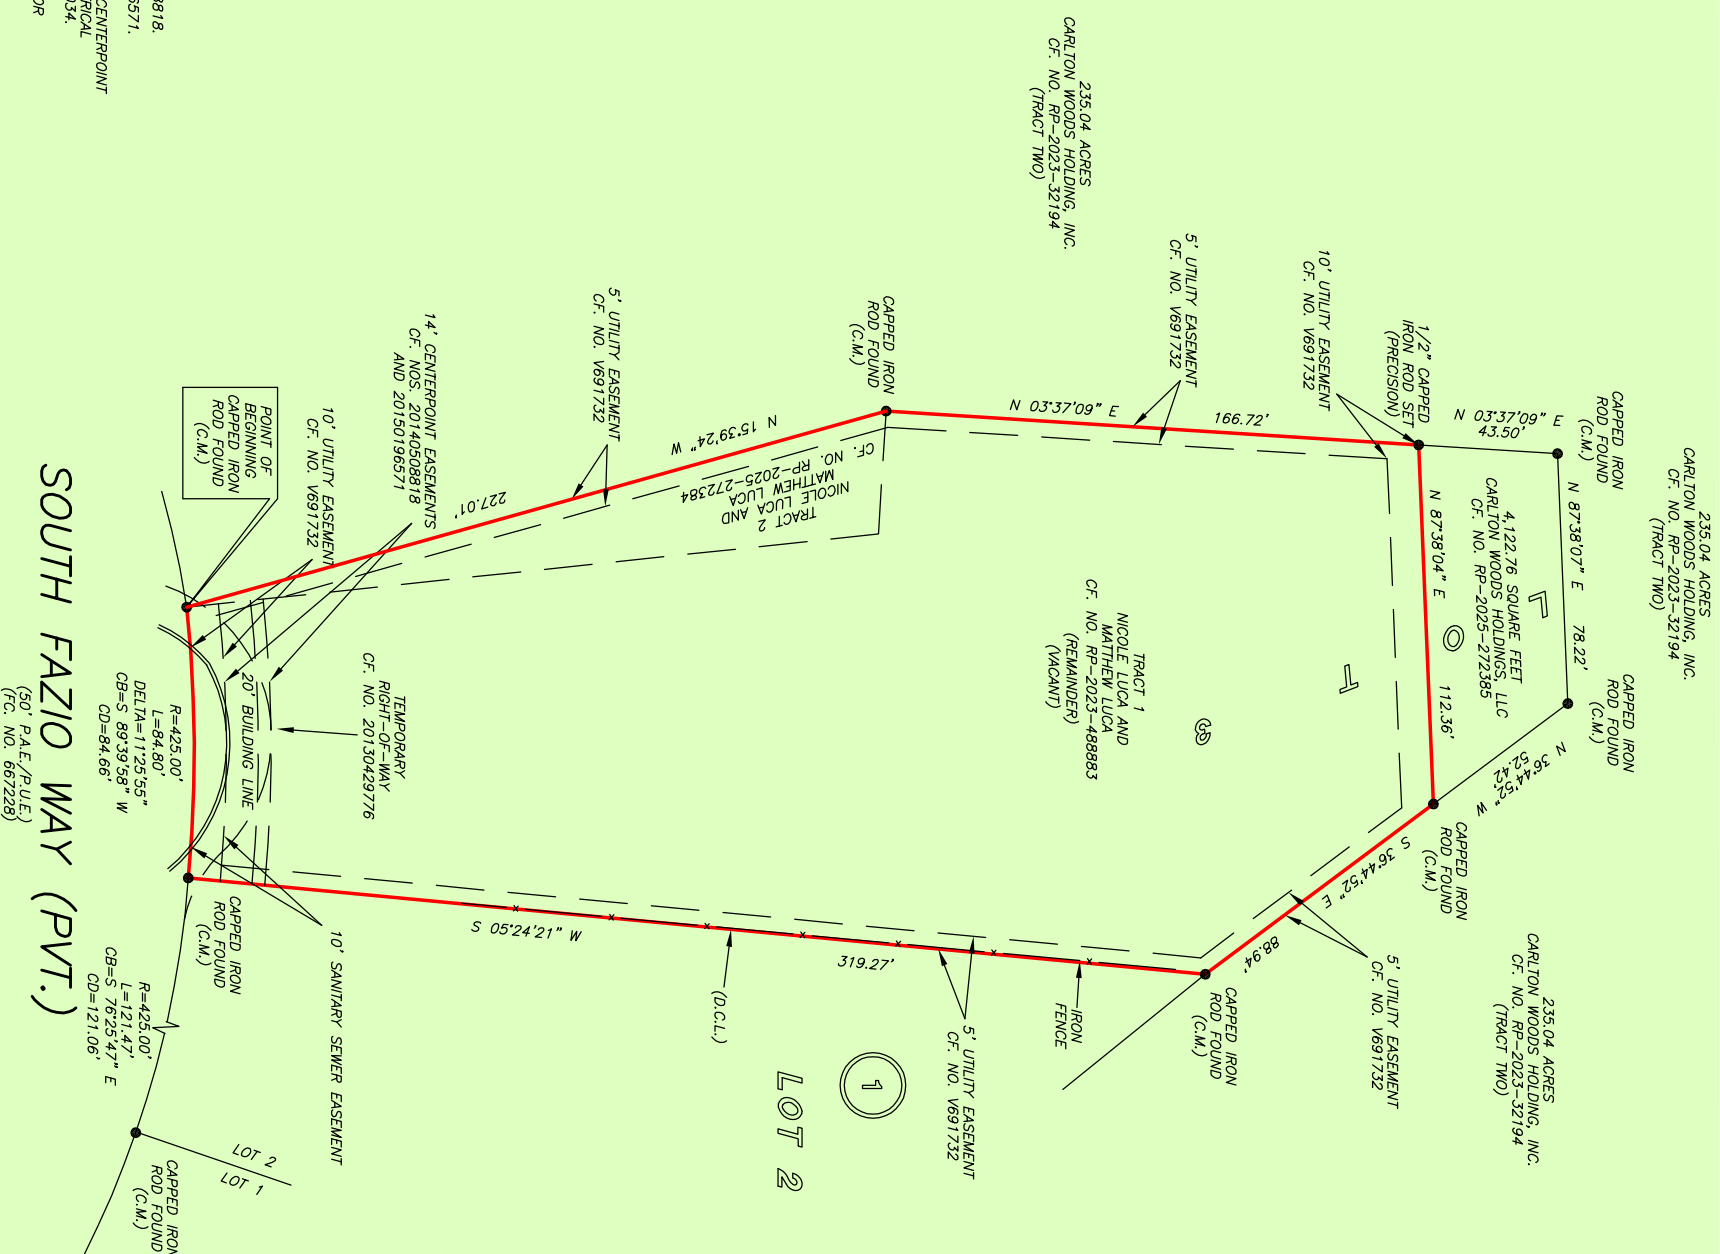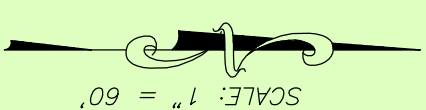

NOTE: CENTERPOINT EASEMENT PER CF. NO. 20140508818.
NOTE: CENTERPOINT EASEMENT PER CF. NO. 20150196671.
NOTE: AGREEMENT BY AND BETWEEN DEVELOPER AND CENTERPOINT FOR INSTALLATION OF OVERHEAD/UNDERGROUND ELECTRICAL DISTRIBUTION SYSTEM AS PER H.C.C.F. NO. 20140533054.
NOTE: MAY BE SUBJECT TO DEED RESTRICTIONS AND/OR ADDITIONAL GOVERNMENTAL BUILDING REQUIREMENTS.



PRECISION
surveyors

281-496-1586 FAX 281-496-1867 210-828
950 THREADNEEDLE STREET SUITE 150 HOUSTON, TEXAS 77079 1777 NE LO
FIRM NO. 10063700

FAX 210-829-1555
SAN ANTONIO, TEXAS 78217