




PRECISION
surveyors

1-800-LANDSURVEY
www.precision-surveyors.com
281-496-1586 FAX 281-496-1867
850 THUNDERBOLT STREET SUITE 150 HOUSTON, TEXAS 77059
FIRM NO. 10063700
FAX 210-829-4941
FAX 210-829-1555
1710 LODGE 410 SUITE 600 SAN ANTONIO, TEXAS 78217

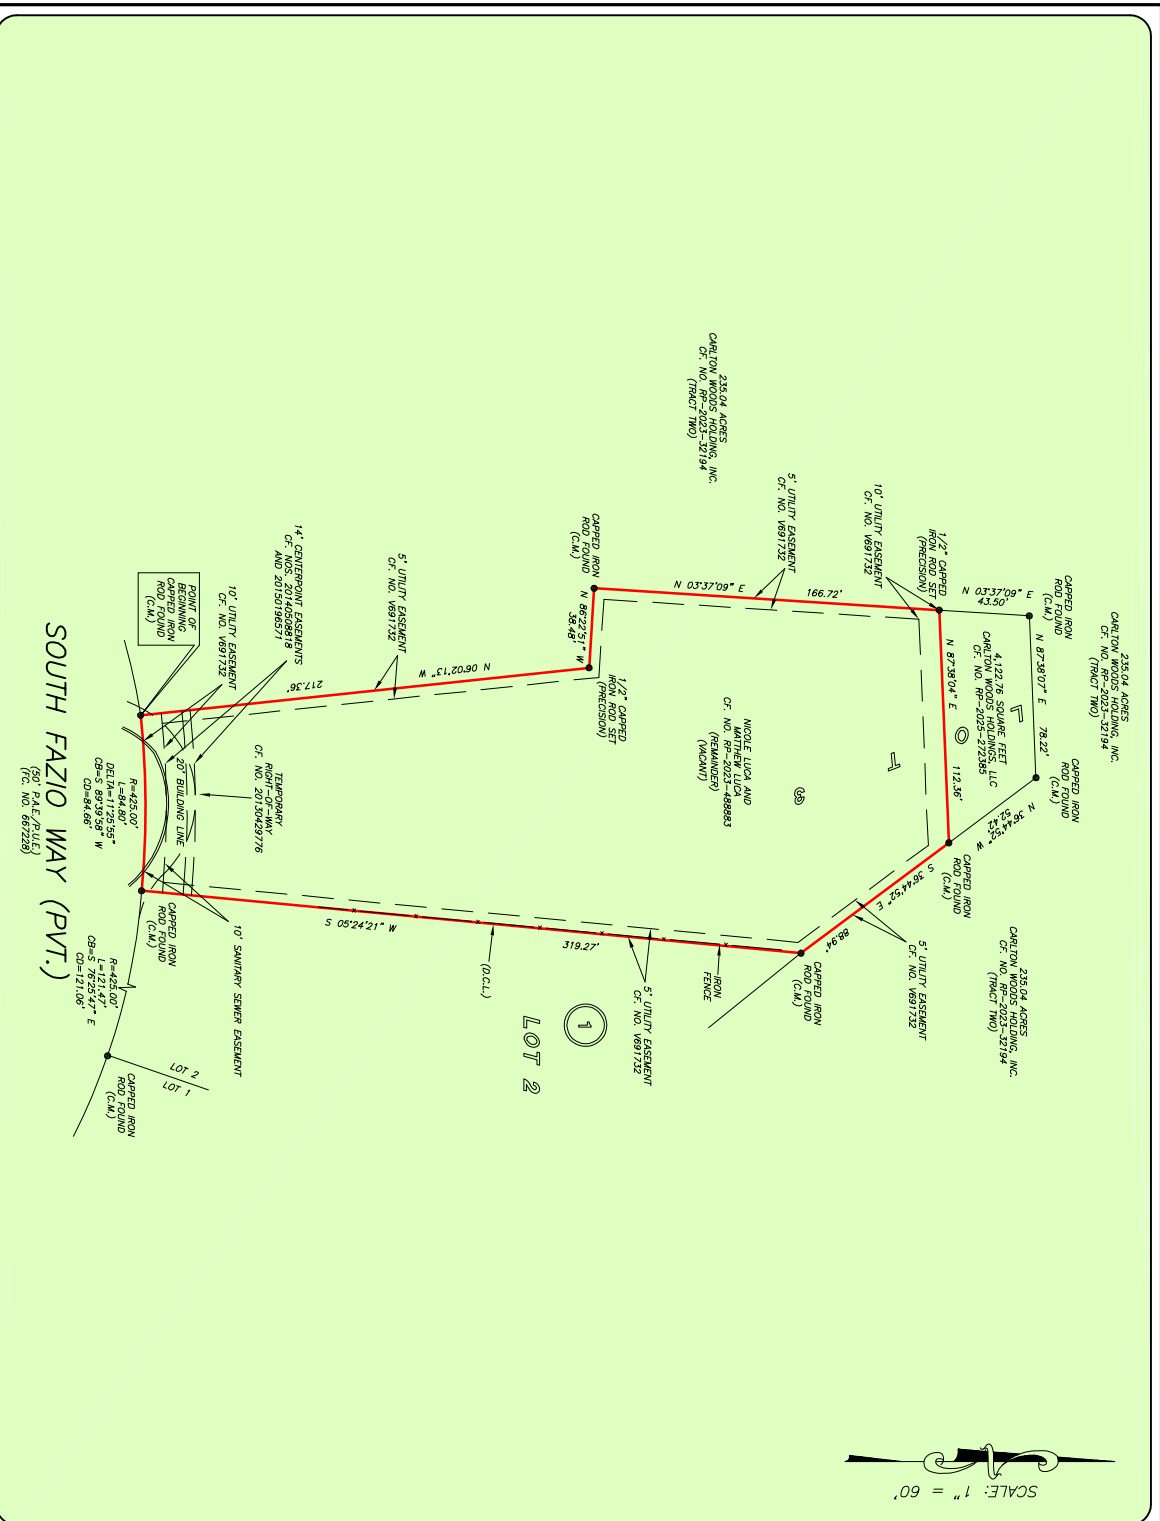

CF. NO. 26-177987 WFG NATIONAL TITLE
ADDRESS: 262 SOUTH FAZIO WAY
SPRING, TEXAS 77389

BORROWER:

1.1418 ACRES

A PORTION OF LOT 3

BLOCK 1


THE WOODLANDS

CARLTON WOODS CREEKSIDE

SECTION 16

IN THE VILLAGE OF CREEKSIDE PARK

A SUBDIVISION IN HARRIS COUNTY, TEXAS
ACCORDING TO THE MAP OR PLAT THEREOF RECORDED
UNDER FILM CODE NO. 667228 OF THE MAP RECORDS
OF HARRIS COUNTY, TEXAS
(SEE ATTACHED METES AND BOUNDS DESCRIPTION)

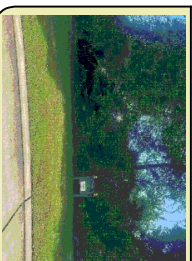

THIS PROPERTY IS AFFECTED BY THE
100 YEAR FLOOD PLAIN AS PER FIRM
PANEL NO. 48201C 0070 L
FIRM NO. 15030N (06/18/2007)
ZONE AE
BASED ONLY ON VISUAL EXAMINATION OF LINES
AND SHADOWS ON AERIAL PHOTOGRAPHY
DETERMINATION WITHOUT DETAILED FIELD STUDY.

A SURFACE INVESTIGATION
WAS BEYOND THE SCOPE OF THIS SURVEY

D.C.L. = DIRECTIONAL CONTROL LINE
RECORD REFERENCE: DE. NO. 667228 M.C.M.R.

I HEREBY CERTIFY THAT THIS SURVEY AND LINES
ON THE GROUND THAT THIS PLAT CORRECTLY
REPRESENTS THE FACTS FOUND AT THE
TIME OF SURVEY AND THAT I AM A
LICENSED SURVEYOR IN THE STATE OF TEXAS
EXCEPT AS SHOWN HEREON THIS SURVEY IS
NOT A FINAL SURVEY AND THE SURVEYOR
HAS NOT BEEN PROVIDED IN THE ABOVE AND
HEREIN THE TITLE OF THIS SURVEY.

TERMINAL MISH
PROFESSIONAL LAND SURVEYOR
NO. 4981
JULY 24, 2008

