


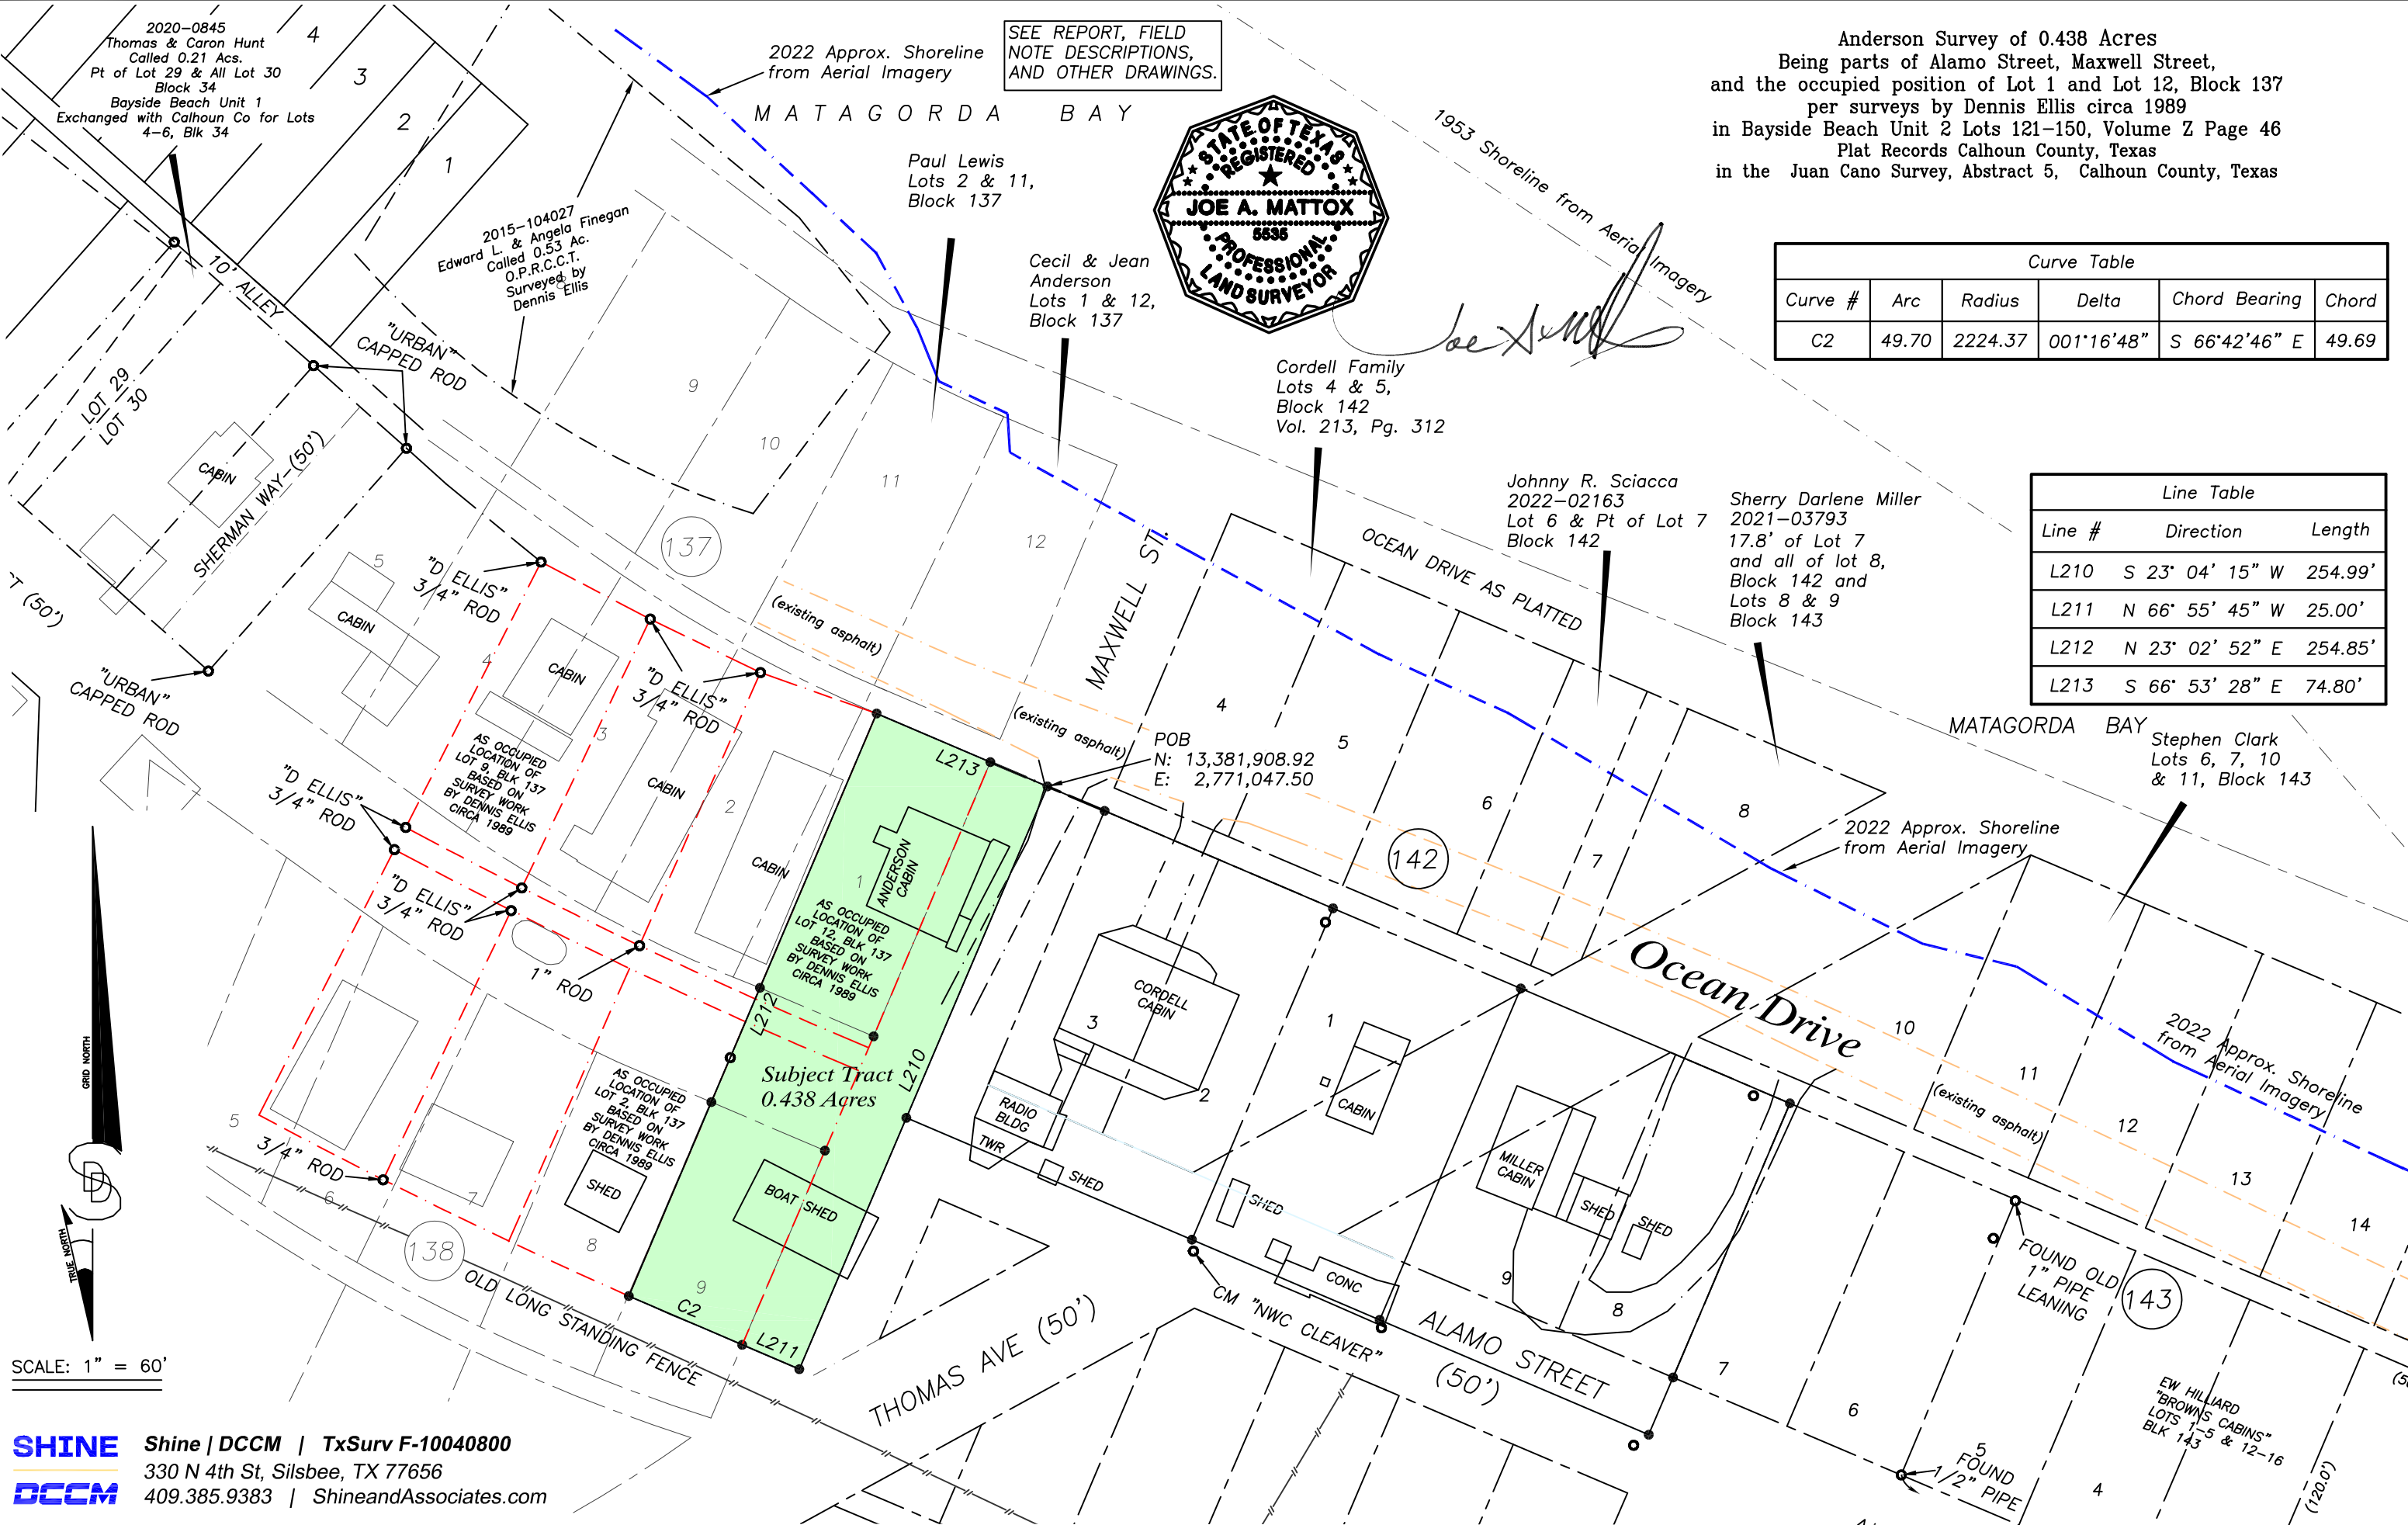

SEE REPORT, FIELD  
NOTE DESCRIPTIONS,  
AND OTHER DRAWINGS.



1953 Shoreline from Aerial Imagery

Anderson Survey of 0.438 Acres  
Being parts of Alamo Street, Maxwell Street,  
and the occupied position of Lot 1 and Lot 12, Block 137  
per surveys by Dennis Ellis circa 1989  
in Bayside Beach Unit 2 Lots 121-150, Volume Z Page 46  
Plat Records Calhoun County, Texas  
in the Juan Cano Survey, Abstract 5, Calhoun County, Texas

| Curve Table |       |         |            |               |       |
|-------------|-------|---------|------------|---------------|-------|
| Curve #     | Arc   | Radius  | Delta      | Chord Bearing | Chord |
| C2          | 49.70 | 2224.37 | 001°16'48" | S 66°42'46" E | 49.69 |

| Line Table |                 |         |
|------------|-----------------|---------|
| Line #     | Direction       | Length  |
| L210       | S 23° 04' 15" W | 254.99' |
| L211       | N 66° 55' 45" W | 25.00'  |
| L212       | N 23° 02' 52" E | 254.85' |
| L213       | S 66° 53' 28" E | 74.80'  |

SCALE: 1" = 60'