


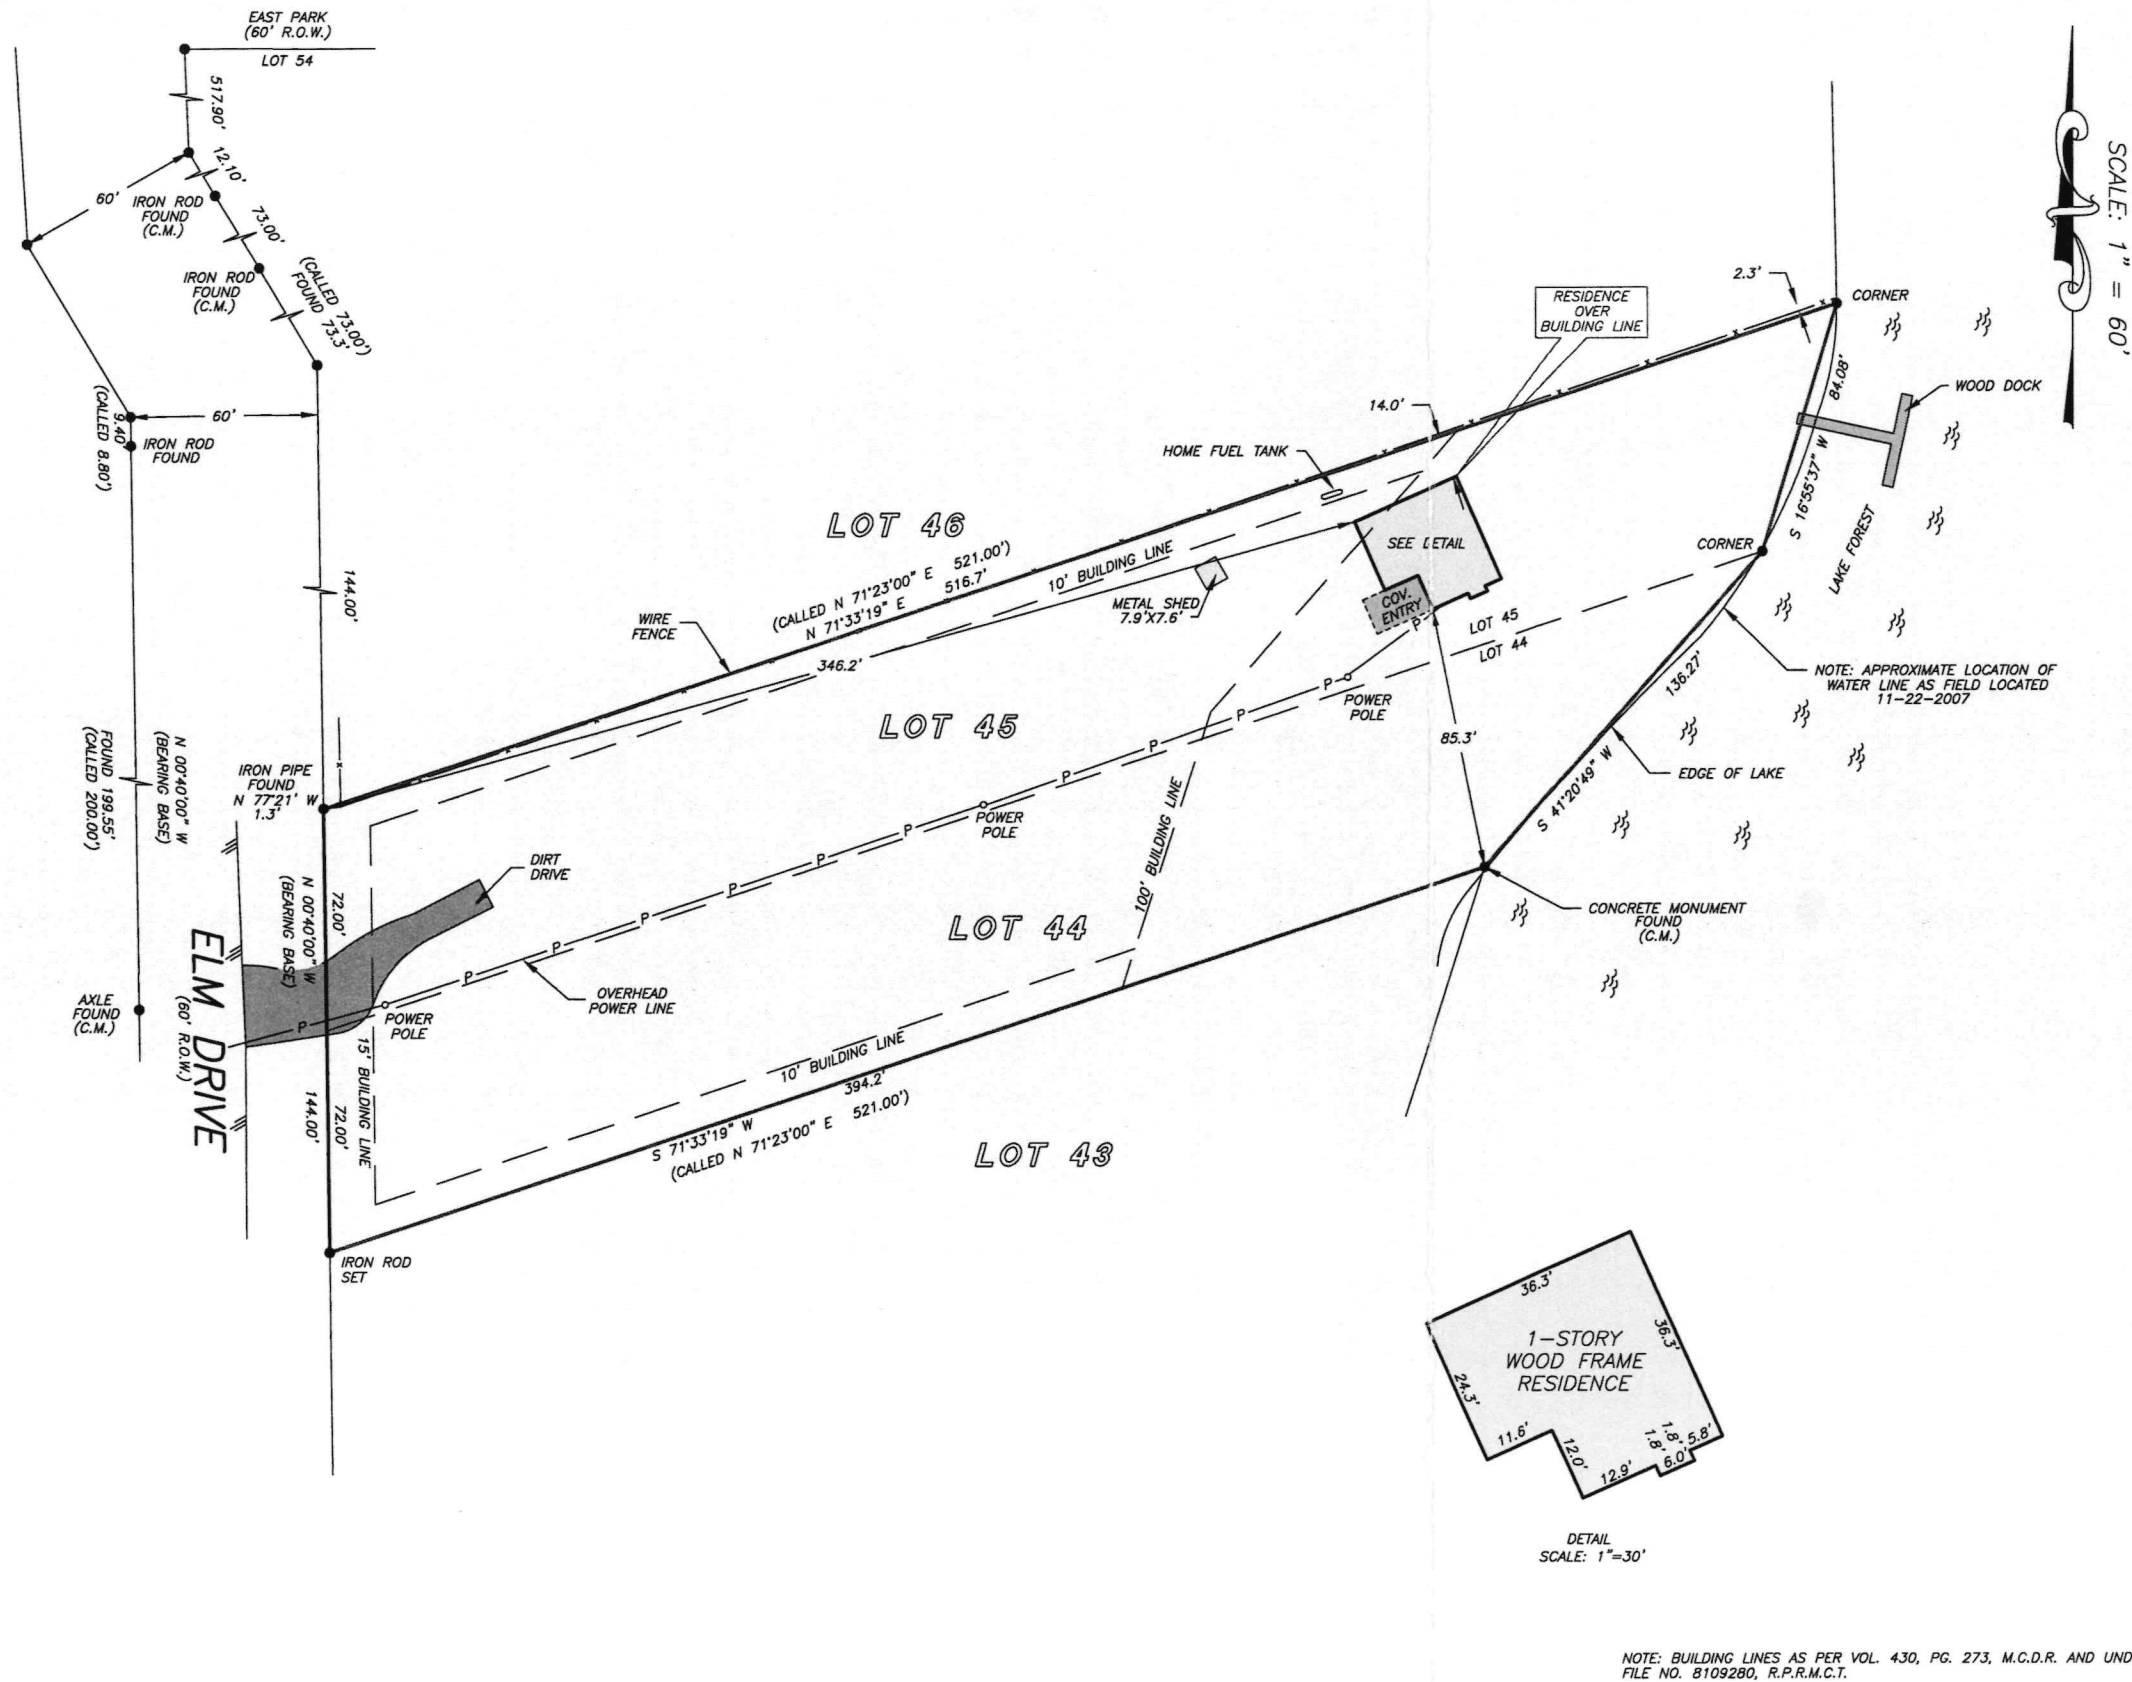

GF NO. 07413050 STEWART TITLE
 ADDRESS: 8330 ELM DRIVE
 MONTGOMERY, TEXAS 77316
 BORROWER: NATHAN H. HOOKER

LOTS 44 AND 45 LAKE FOREST LODGE

A SUBDIVISION SITUATED IN THE R. P. STEWART SURVEY, A-478 AND THE THEODORE BENNETT SURVEY, A-69, MONTGOMERY COUNTY, TEXAS, AS IMPOSED ON THE MAP OR PLAT THEREOF RECORDED IN VOLUME 5, PAGE 177 OF THE MAP RECORDS OF MONTGOMERY COUNTY, TEXAS



THIS PROPERTY DOES NOT LIE WITHIN THE 100 YEAR FLOOD PLAIN AS PER FIRM PANEL NO. 48339C 0355 F
 MAP REVISION: 12-19-1996
 ZONE X
 BASED ONLY ON VISUAL EXAMINATION OF MAPS. INACCURACIES OF FEMA MAPS PREVENT EXACT DETERMINATION WITHOUT DETAILED FIELD STUDY.


A SUBSURFACE INVESTIGATION WAS BEYOND THE SCOPE OF THIS SURVEY

RECORD BEARING: VOL. 5, PG. 177, M.C.M.R.

DRAWN BY: BK

I HEREBY CERTIFY THAT THIS SURVEY WAS MADE ON THE GROUND, THAT THIS PLAT CORRECTLY REPRESENTS THE FACTS FOUND AT THE TIME OF SURVEY AND THAT THERE ARE NO ENCROACHMENTS APPARENT ON THE GROUND, EXCEPT AS SHOWN HEREON. THIS SURVEY IS CERTIFIED FOR THIS TRANSACTION ONLY AND ABSTRACTING PROVIDED IN THE ABOVE REFERENCED TITLE COMMITMENT WAS RELIED UPON IN PREPARATION OF THIS SURVEY.

BILLIE G. MCDUFFIE
 PROFESSIONAL LAND SURVEYOR
 NO. 2090
 JOB NO. 07-15634
 NOVEMBER 28, 2007

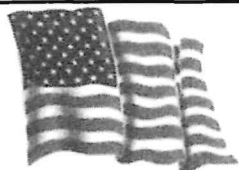

stewart
title

SUSAN CHICON
 936-442-3700



PRECISION SURVEYORS, INC.

1-800-LANDSURVEY 281-496-1586
 1-800-526-3787 FAX 281-496-1867
 14925 MEMORIAL DRIVE SUITE B100 HOUSTON, TEXAS 77079