



FLOOD PLAIN INFO:

THIS PROPERTY APPEARS TO BE OUT OF THE 100 YEAR FLOOD PLAIN; AS PER FEMA FIRM PANEL NO. 48201C0455L
DATED: 06/18/2007
ZONE: "X"
(BASED ONLY ON VISUAL EXAMINATION OF MAPS)
THIS DETERMINATION TO BE USED FOR FLOOD INSURANCE RATE PURPOSES ONLY AND IS NOT TO BE RELIED UPON FOR ANY OTHER PURPOSE.
SURVEYOR MAKES NO REPRESENTATION AS TO WHETHER PROPERTY MAY FLOOD.

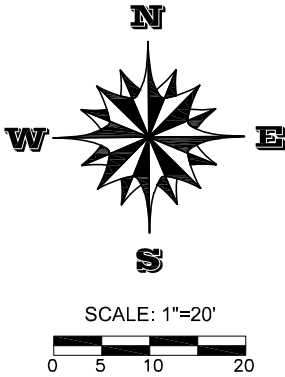

HERITAGE VILLAGE
SEC. 4
(FILM CODE: 511094 H.C.M.R.)

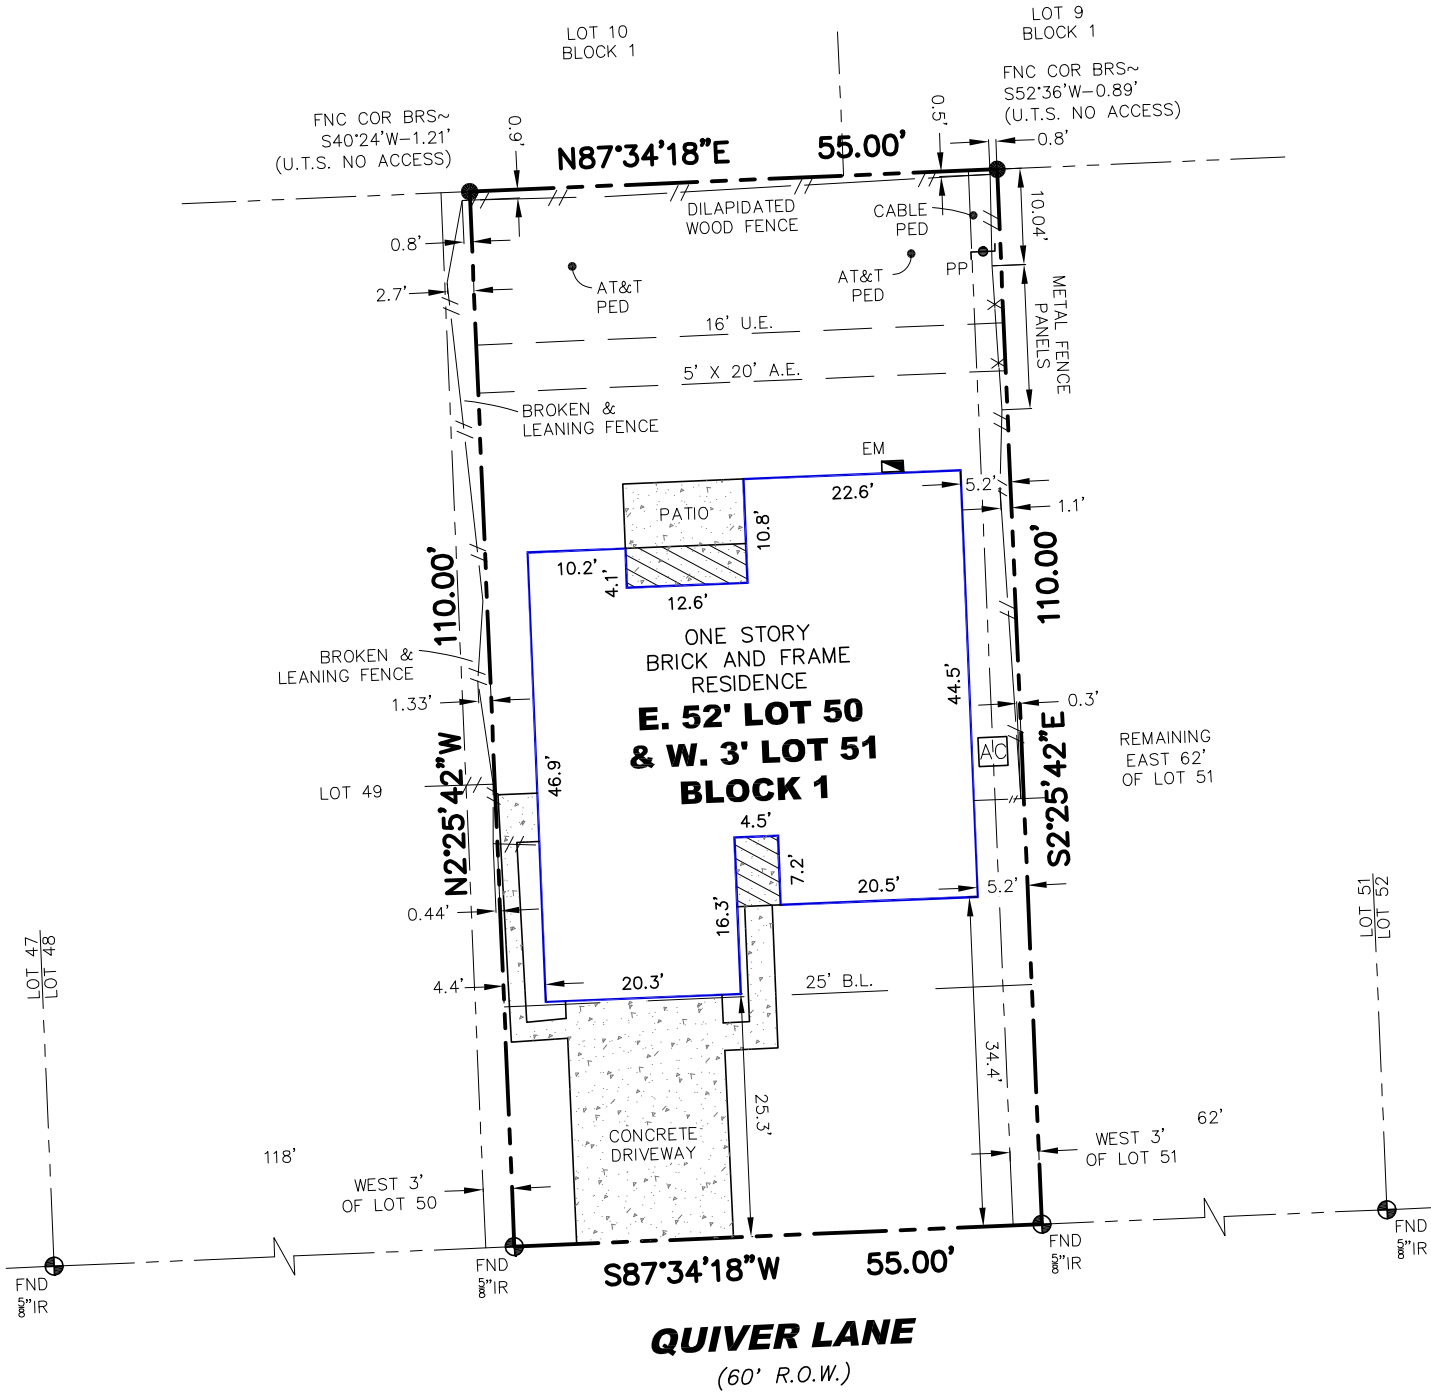

NOTES:

- BEARINGS SHOWN HEREON ARE BASED ON THE TEXAS COORDINATE SYSTEM OF 1983, (NAD83) (CONUS), SOUTH CENTRAL ZONE (5401, FIPS 4204), VERTICAL ADJUSTMENT: GEOID 18 (CONUS), PER GPS OBSERVATIONS.
- THIS SURVEY IS CERTIFIED FOR THIS TRANSACTION ONLY, IT IS NOT TRANSFERABLE TO ADDITIONAL INSTITUTIONS OR SUBSEQUENT OWNERS
- SURVEY WAS PERFORMED WITHOUT THE BENEFIT OF A TITLE COMMITMENT, EASEMENTS AND RESTRICTIONS MAY EXIST WHICH ARE NOT SHOWN HEREON; NO ADDITIONAL RESEARCH REGARDING THE EXISTENCE OF EASEMENT OR RESTRICTIONS OF RECORD HAS BEEN PERFORMED BY SURVEYOR


I HEREBY CERTIFY THAT THIS SURVEY WAS MADE ON THE GROUND UNDER MY SUPERVISION AND THAT IT CORRECTLY REPRESENTS THE FACTS FOUND AT THE TIME OF SURVEY AND THERE ARE NO ENCROACHMENTS EXCEPT AS SHOWN.

DATED THIS THE 9TH DAY OF MAY 2022


DAVID R. STRICKLAND, RPLS
REGISTRATION NO. 5124



LEGEND:

 - | | | |
|---|-------------------|-----------------------|
|  | CONTROL MONUMENT | |
|  | SHEET METAL FENCE | A.E.=AERIAL EASEMENT |
|  | WOOD FENCE | B.L.=BUILDING LINE |
|  | PROPERTY LINE | COR=CORNER |
|  | CONCRETE PAVEMENT | EM=ELECTRICAL METER |
|  | COVERED AREA | FNC=FENCE |
| | | IR=IRON ROD |
| | | PP=POWER POLE |
| | | R.O.W.=RIGHT-OF-WAY |
| | | U.E.=UTILITY EASEMENT |
| | | U.T.S.=UNABLE TO SET |

DAVE STRICKLAND, RPLS
LAND CONSULTING
(281) 705-4297
FIRM No. 10194325

BOUNDARY SURVEY

OF THE EAST 52' OF LOT 50 AND THE WEST 3' OF LOT 51, BLOCK 1
RUSHWOOD, SECTION ONE (1)
MAP/PLAT RECORDED IN VOL. 209, PG. 137 OF H.C.M.R.
2718 QUIVER LN., HOUSTON, HARRIS COUNTY, TX 77067

JOB NO.: SM2205-04
DATE: 05/09/2022
FOR: KA HOUSING & DEVELOPMENT