


GF NO. CTH-MONT-CTT15650606KV CHICAGO TITLE
ADDRESS: 506 TEXAS STREET
TOMBALL, TEXAS 77375
BORROWER: AUNDREA CHRISTINE SIEBERT AND
MICHAEL DOMINIC BORSKI

LOTS 23 AND 24, BLOCK 86
REVISED MAP OF TOMBALL

ACCORDING TO THE MAP OR PLAT THEREOF RECORDED
IN VOLUME 4, PAGE 25 OF THE MAP RECORDS
OF HARRIS COUNTY, TEXAS

SCALE: 1" = 30'

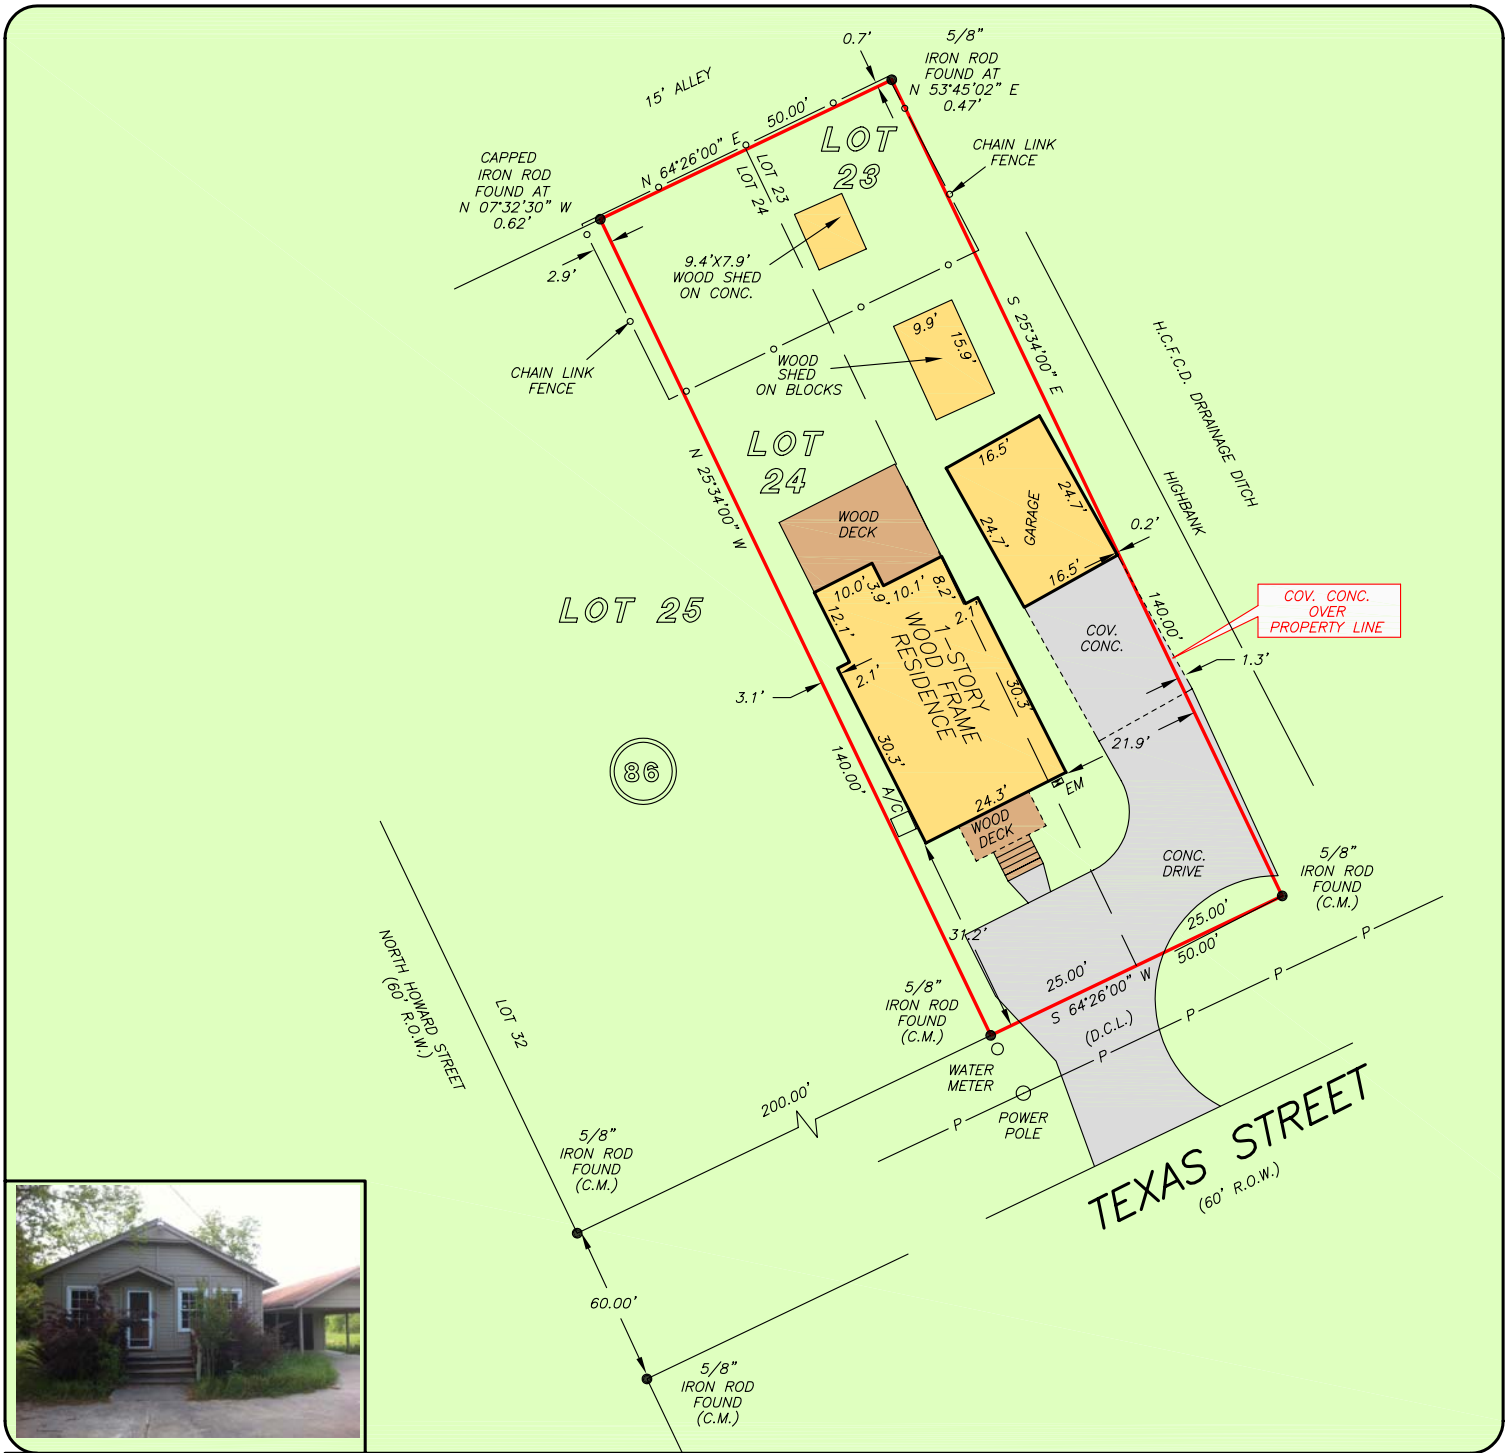

THIS PROPERTY DOES NOT LIE WITHIN THE
100 YEAR FLOOD PLAIN AS PER FIRM
PANEL NO. 48201C 0230 L
MAP REVISION: 06-18-2007
ZONE X
BASED ONLY ON VISUAL EXAMINATION OF MAPS.
INACCURACIES OF FEMA MAPS PREVENT EXACT
DETERMINATION WITHOUT DETAILED FIELD STUDY

A SUBSURFACE INVESTIGATION
WAS BEYOND THE SCOPE OF THIS SURVEY

D.C.L.=DIRECTIONAL CONTROL LINE
RECORD BEARING: FILM CODE NO. 534252, H.C.M.R.

DRAWN BY: VT

I HEREBY CERTIFY THAT THIS SURVEY WAS MADE
ON THE GROUND, THAT THIS PLAT CORRECTLY
REPRESENTS THE FACTS FOUND AT THE
TIME OF SURVEY AND THAT THERE ARE NO
ENCROACHMENTS APPARENT ON THE GROUND,
EXCEPT AS SHOWN HEREON. THIS SURVEY IS
CERTIFIED FOR THIS TRANSACTION ONLY AND
ABSTRACTING PROVIDED IN THE ABOVE
REFERENCED TITLE COMMITMENT WAS RELIED
UPON IN PREPARATION OF THIS SURVEY.

TERRANCE MISH
PROFESSIONAL LAND SURVEYOR
NO. 4981
JOB NO. 15-02805
APRIL 09, 2015



MONICA BRESOFSKI
832-594-9014



A trusted business partner since 1847

KANDI VOGT
936-582-5490



PRECISION
surveyors

281-496-1586

FAX 281-496-1867

210-829-4941

FAX 210-829-1555

950 THREADNEEDLE STREET SUITE 150 HOUSTON, TEXAS 77079

1777 NE LOOP 410 SUITE 600 SAN ANTONIO, TEXAS 78217

FIRM NO. 10063700