


GF NO. 0772675404JF UNITED TITLE OF TEXAS
ADDRESS: 4711 NORTH PINE BROOK WAY
HOUSTON, TEXAS 77059
BORROWER: HARNISH SHAH AND
MADVI SHAH

LOT 4, BLOCK 3
AMENDING PLAT OF PINE BROOK, SECTION 12

ACCORDING TO THE MAP OR PLAT THEREOF RECORDED
IN FILM CODE NO. 447080 OF THE MAP RECORDS
OF HARRIS COUNTY, TEXAS

SCALE: 1" = 40'

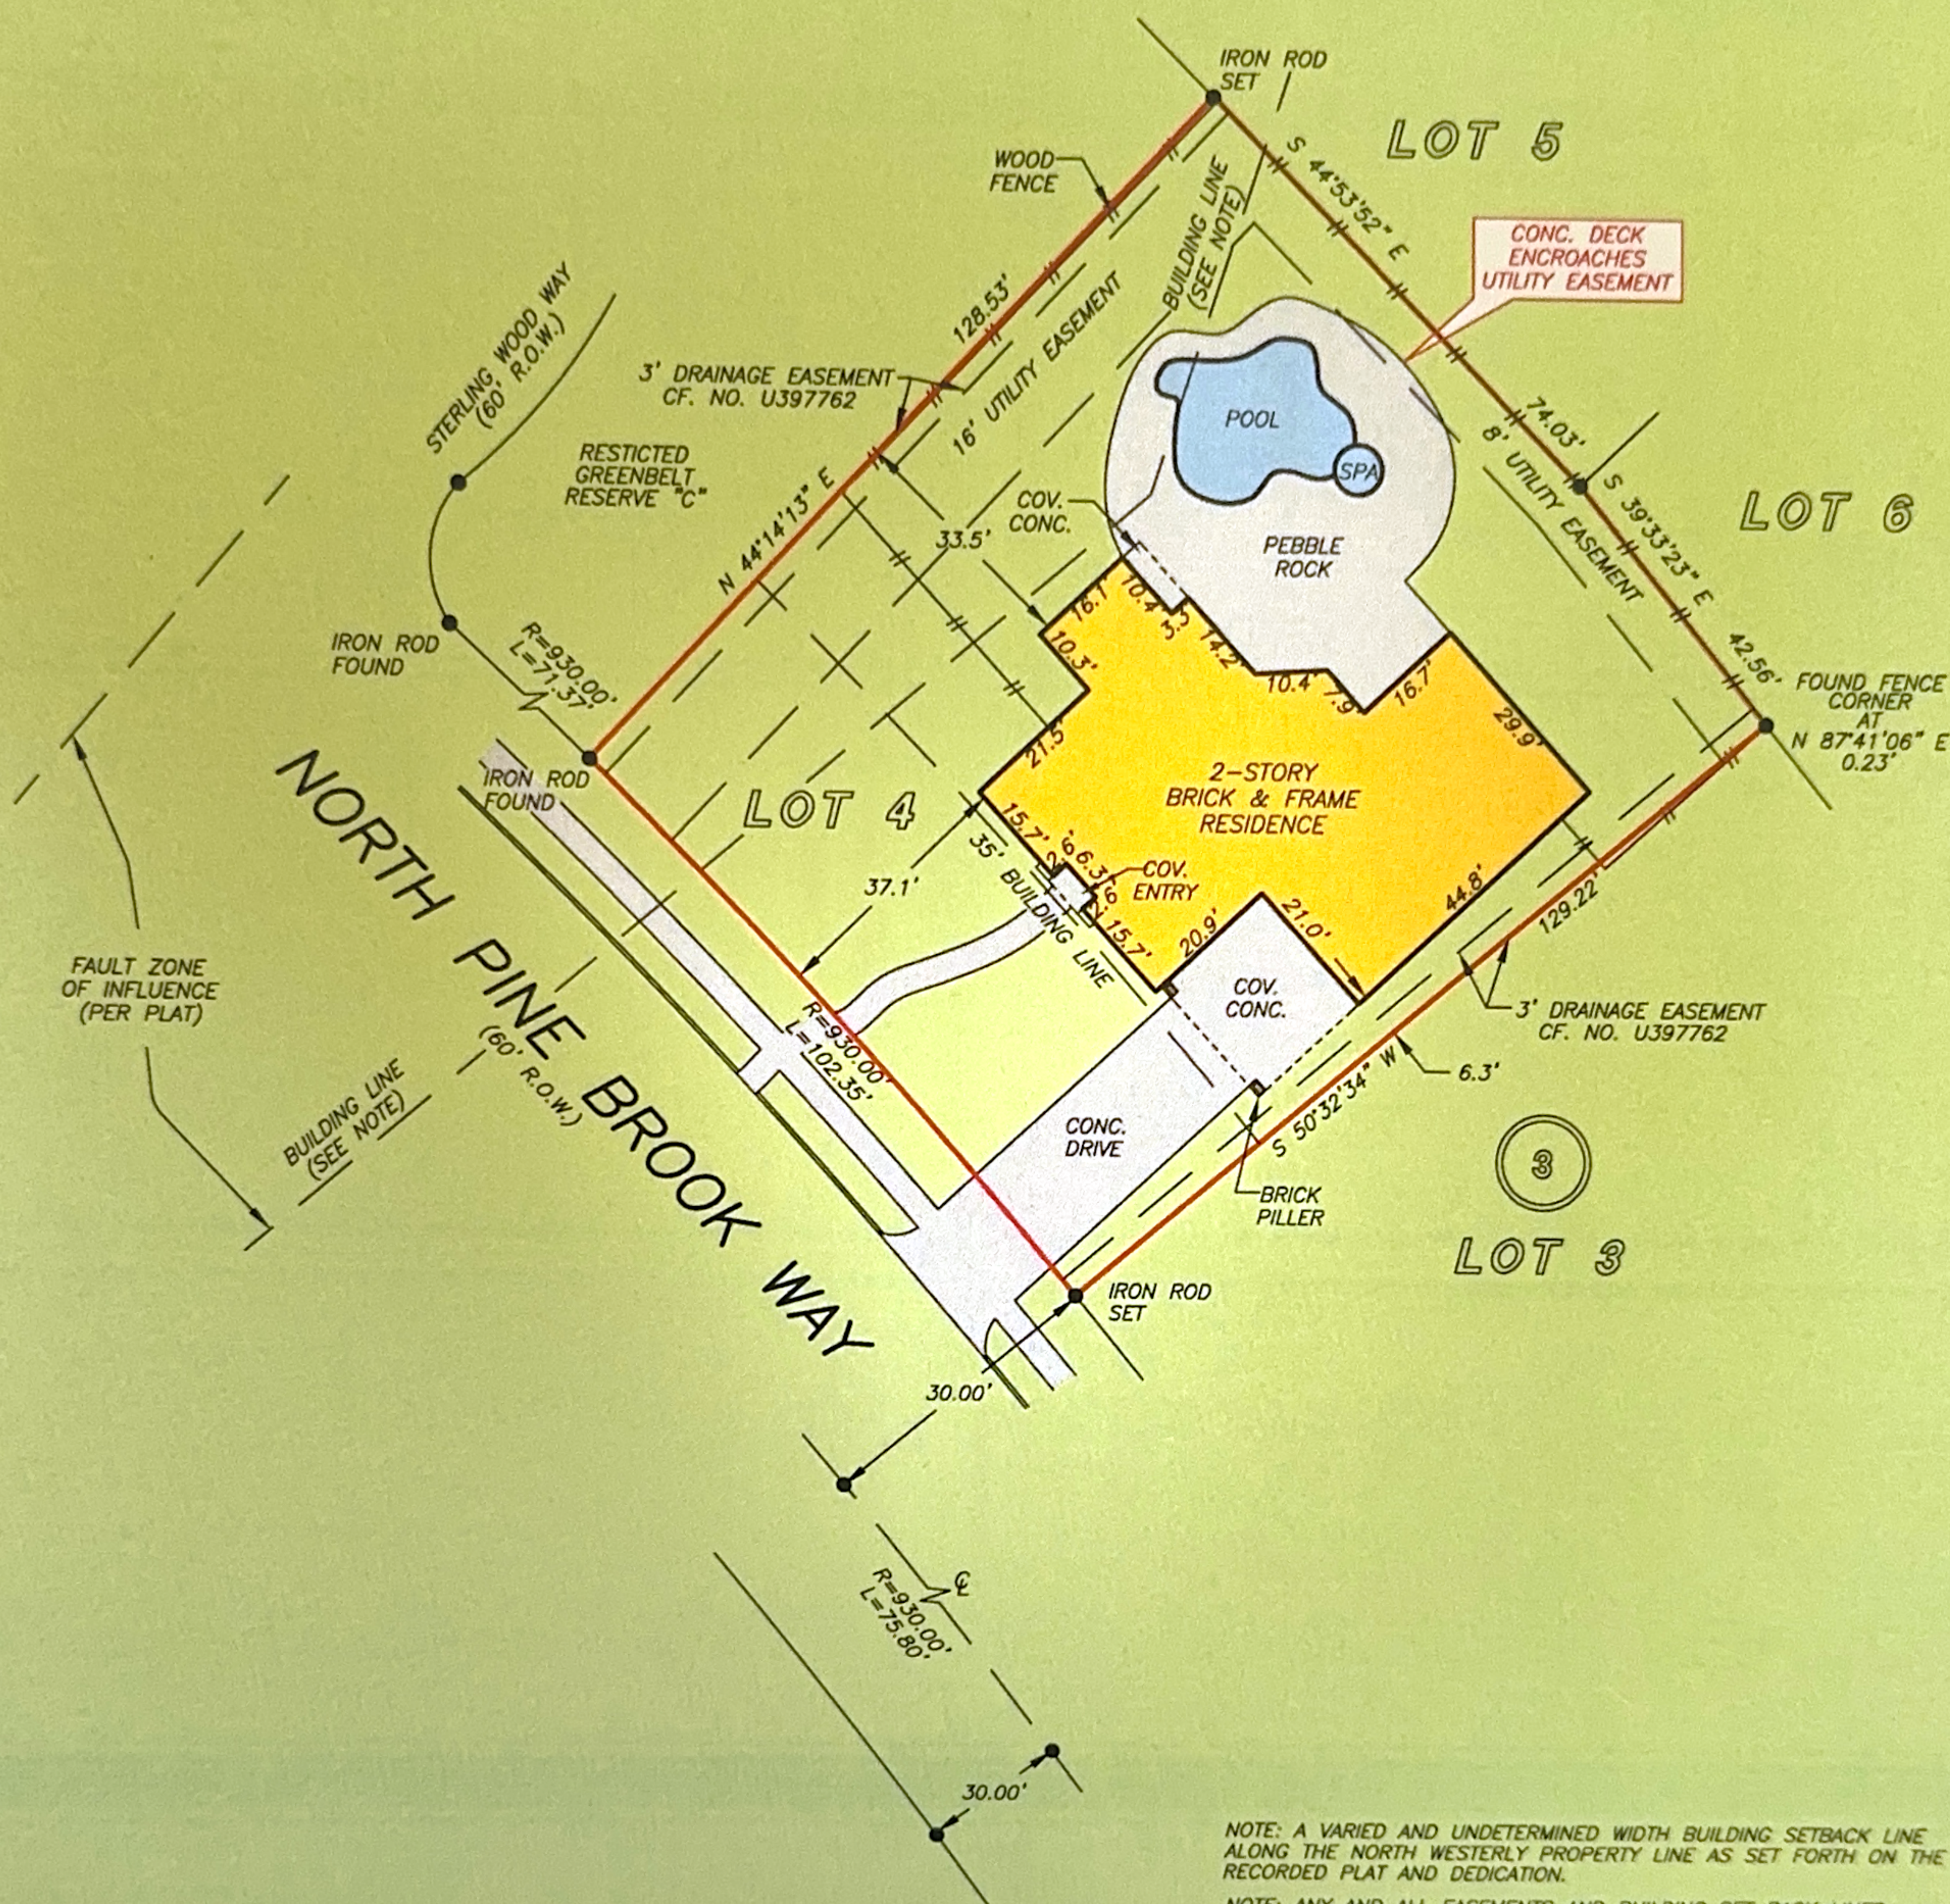

THIS PROPERTY DOES NOT LIE WITHIN THE
100 YEAR FLOOD PLAIN AS PER FIRM
PANEL NO. 48201C 1080 L
MAP REVISION: 11/6/96
ZONE X
BASED ONLY ON VISUAL EXAMINATION OF MAPS.
INACCURACIES OF FEMA MAPS PREVENT EXACT
DETERMINATION WITHOUT DETAILED FIELD STUDY

A SUBSURFACE INVESTIGATION
WAS BEYOND THE SCOPE OF THIS SURVEY

RECORD BEARING: FILM CODE NO. 447080 M.R.H.C.

DRAWN BY: JS


I HEREBY CERTIFY THAT THIS SURVEY WAS MADE ON THE GROUND, THAT THIS PLAT CORRECTLY REPRESENTS THE FACTS FOUND AT THE TIME OF SURVEY AND THAT THERE ARE NO ENCROACHMENTS APPARENT ON THE GROUND, EXCEPT AS SHOWN HEREON. THIS SURVEY IS CERTIFIED FOR THIS TRANSACTION ONLY AND ABSTRACTING PROVIDED IN THE ABOVE REFERENCED TITLE COMMITMENT WAS RELIED UPON IN PREPARATION OF THIS SURVEY.

ALLEN D. HUGHES
PROFESSIONAL LAND SURVEYOR
NO. 3891
JOB NO. 07-12513
SEPTEMBER 18, 2007



HERITAGE
TEXAS PROPERTIES

JACKIE LAKBY
281-440-1221

 

United Title
of Texas

JENNIFER FARLEY
281-212-2000



PRECISION SURVEYORS, INC.

1-800-LANDSURVEY
1-800-526-3787

281-496-1586
FAX 281-496-1867

14925 MEMORIAL DRIVE SUITE 8100 HOUSTON, TEXAS 77079

0004 032104