


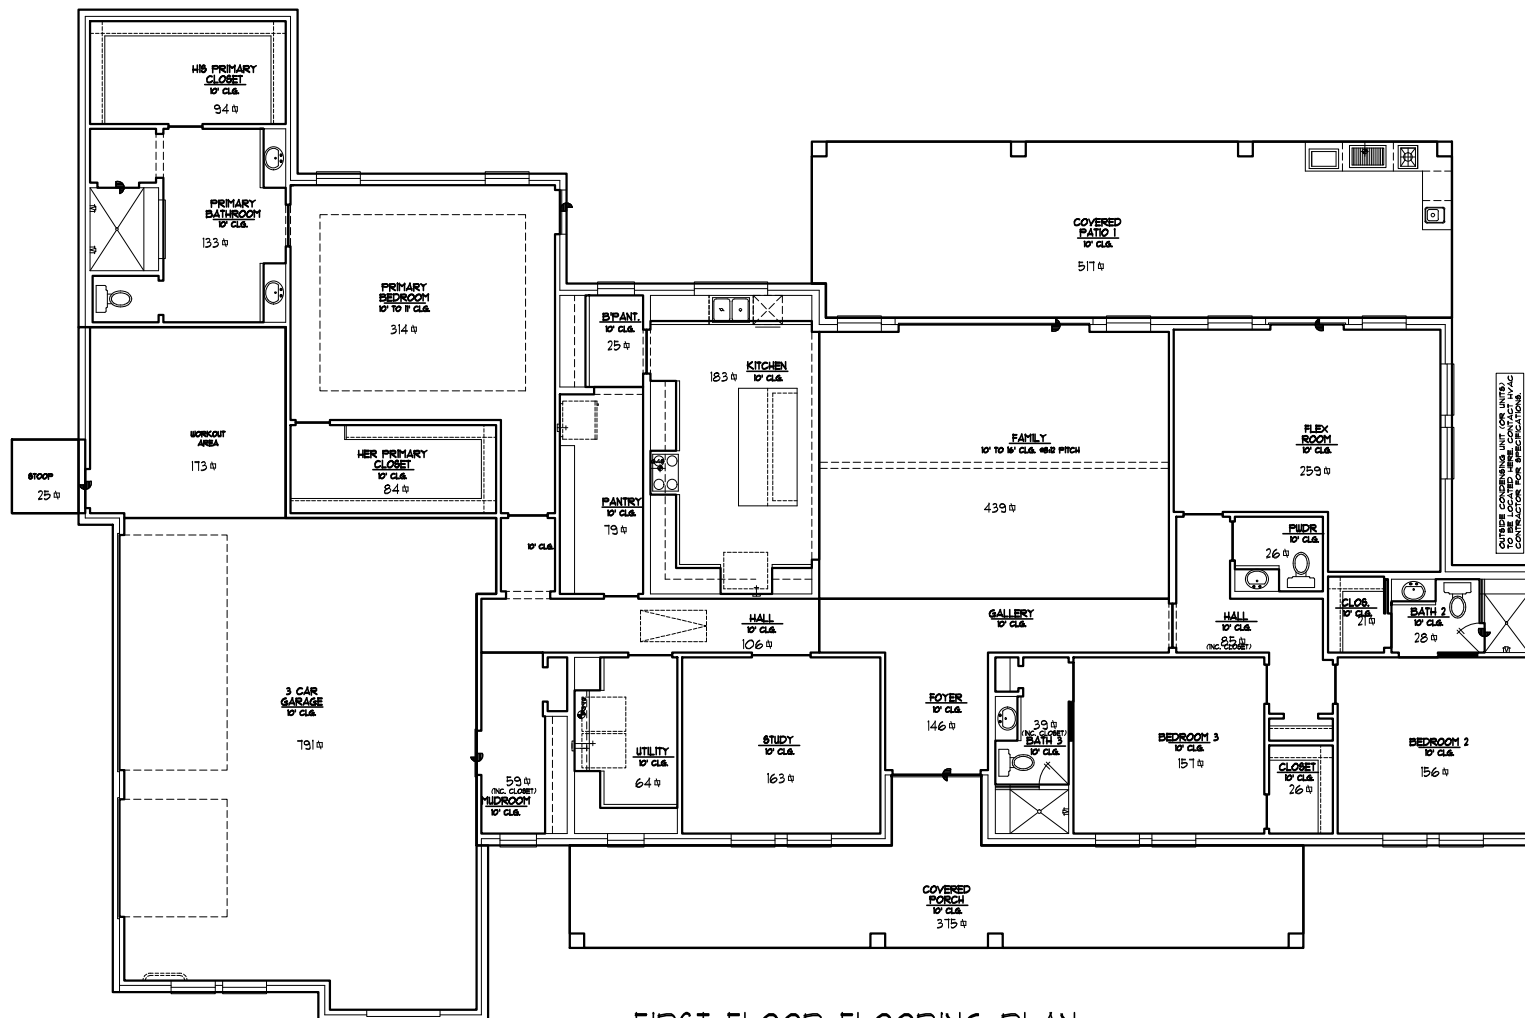

FIRST FLOOR FLOORING PLAN
SCALE: 1/4"=1'-0"

RESIDENCE
16140 FOREST MILL RD
WILLIS, TX 77378
REPUBLIC GRAND RANCH

2901 WEST SSM HOUSTON PKWY. N.
SUITE C-250
HOUSTON, TEXAS 77043
OFFICE (713) 937-1121

PARTNERS
IN BUILDING

ORIGINALLY DRAWN BY:
DESIGNER
P.L.B. PLAN NO.
000000

REV.	REV. DATE	REV. BY
1	1.28.2025	SM
2	2-4-2025	SM
3	10-1-24	KMZ
4	10.10.2024	GCP
5	10.16.2024	SM
6	10.31.2024	GCP
7	2-19-2025	PT
8	3-3-25	AM
9	3-4-2025	SM
10	4-9-2025	AAS
11	5-9-2025	PT
12	5-21-2025	AAS

SHEET NO.
FLOORING1

SCALE: 1/4" = 1'-0"

WHICH FLOORING, ROOF LINE AND PORCHES MAY VARY BY ELEVATION.
FLOORING PROVIDED IS 1/4"=1'-0" SCALE. DIMENSIONS ARE APPROXIMATE. DIMENSIONS
DIFFERENT EXTERIOR MATERIALS ARE USED. FLOOR SPECIFICATIONS AND
CONSTRUCTION ARE SUBJECT TO CHANGE WITHOUT NOTICE.
THIS PLAN AND SPECIFICATIONS ARE FOR INFORMATION ONLY AND MAY NOT BE USED
WITHOUT THE EXPRESSED WRITTEN CONSENT OF PARTNERS IN BUILDING, L.P.