


NNP-KEEPSAKE, L.P.
(F.N. 2003149323, F.B.C.O.P.R.)

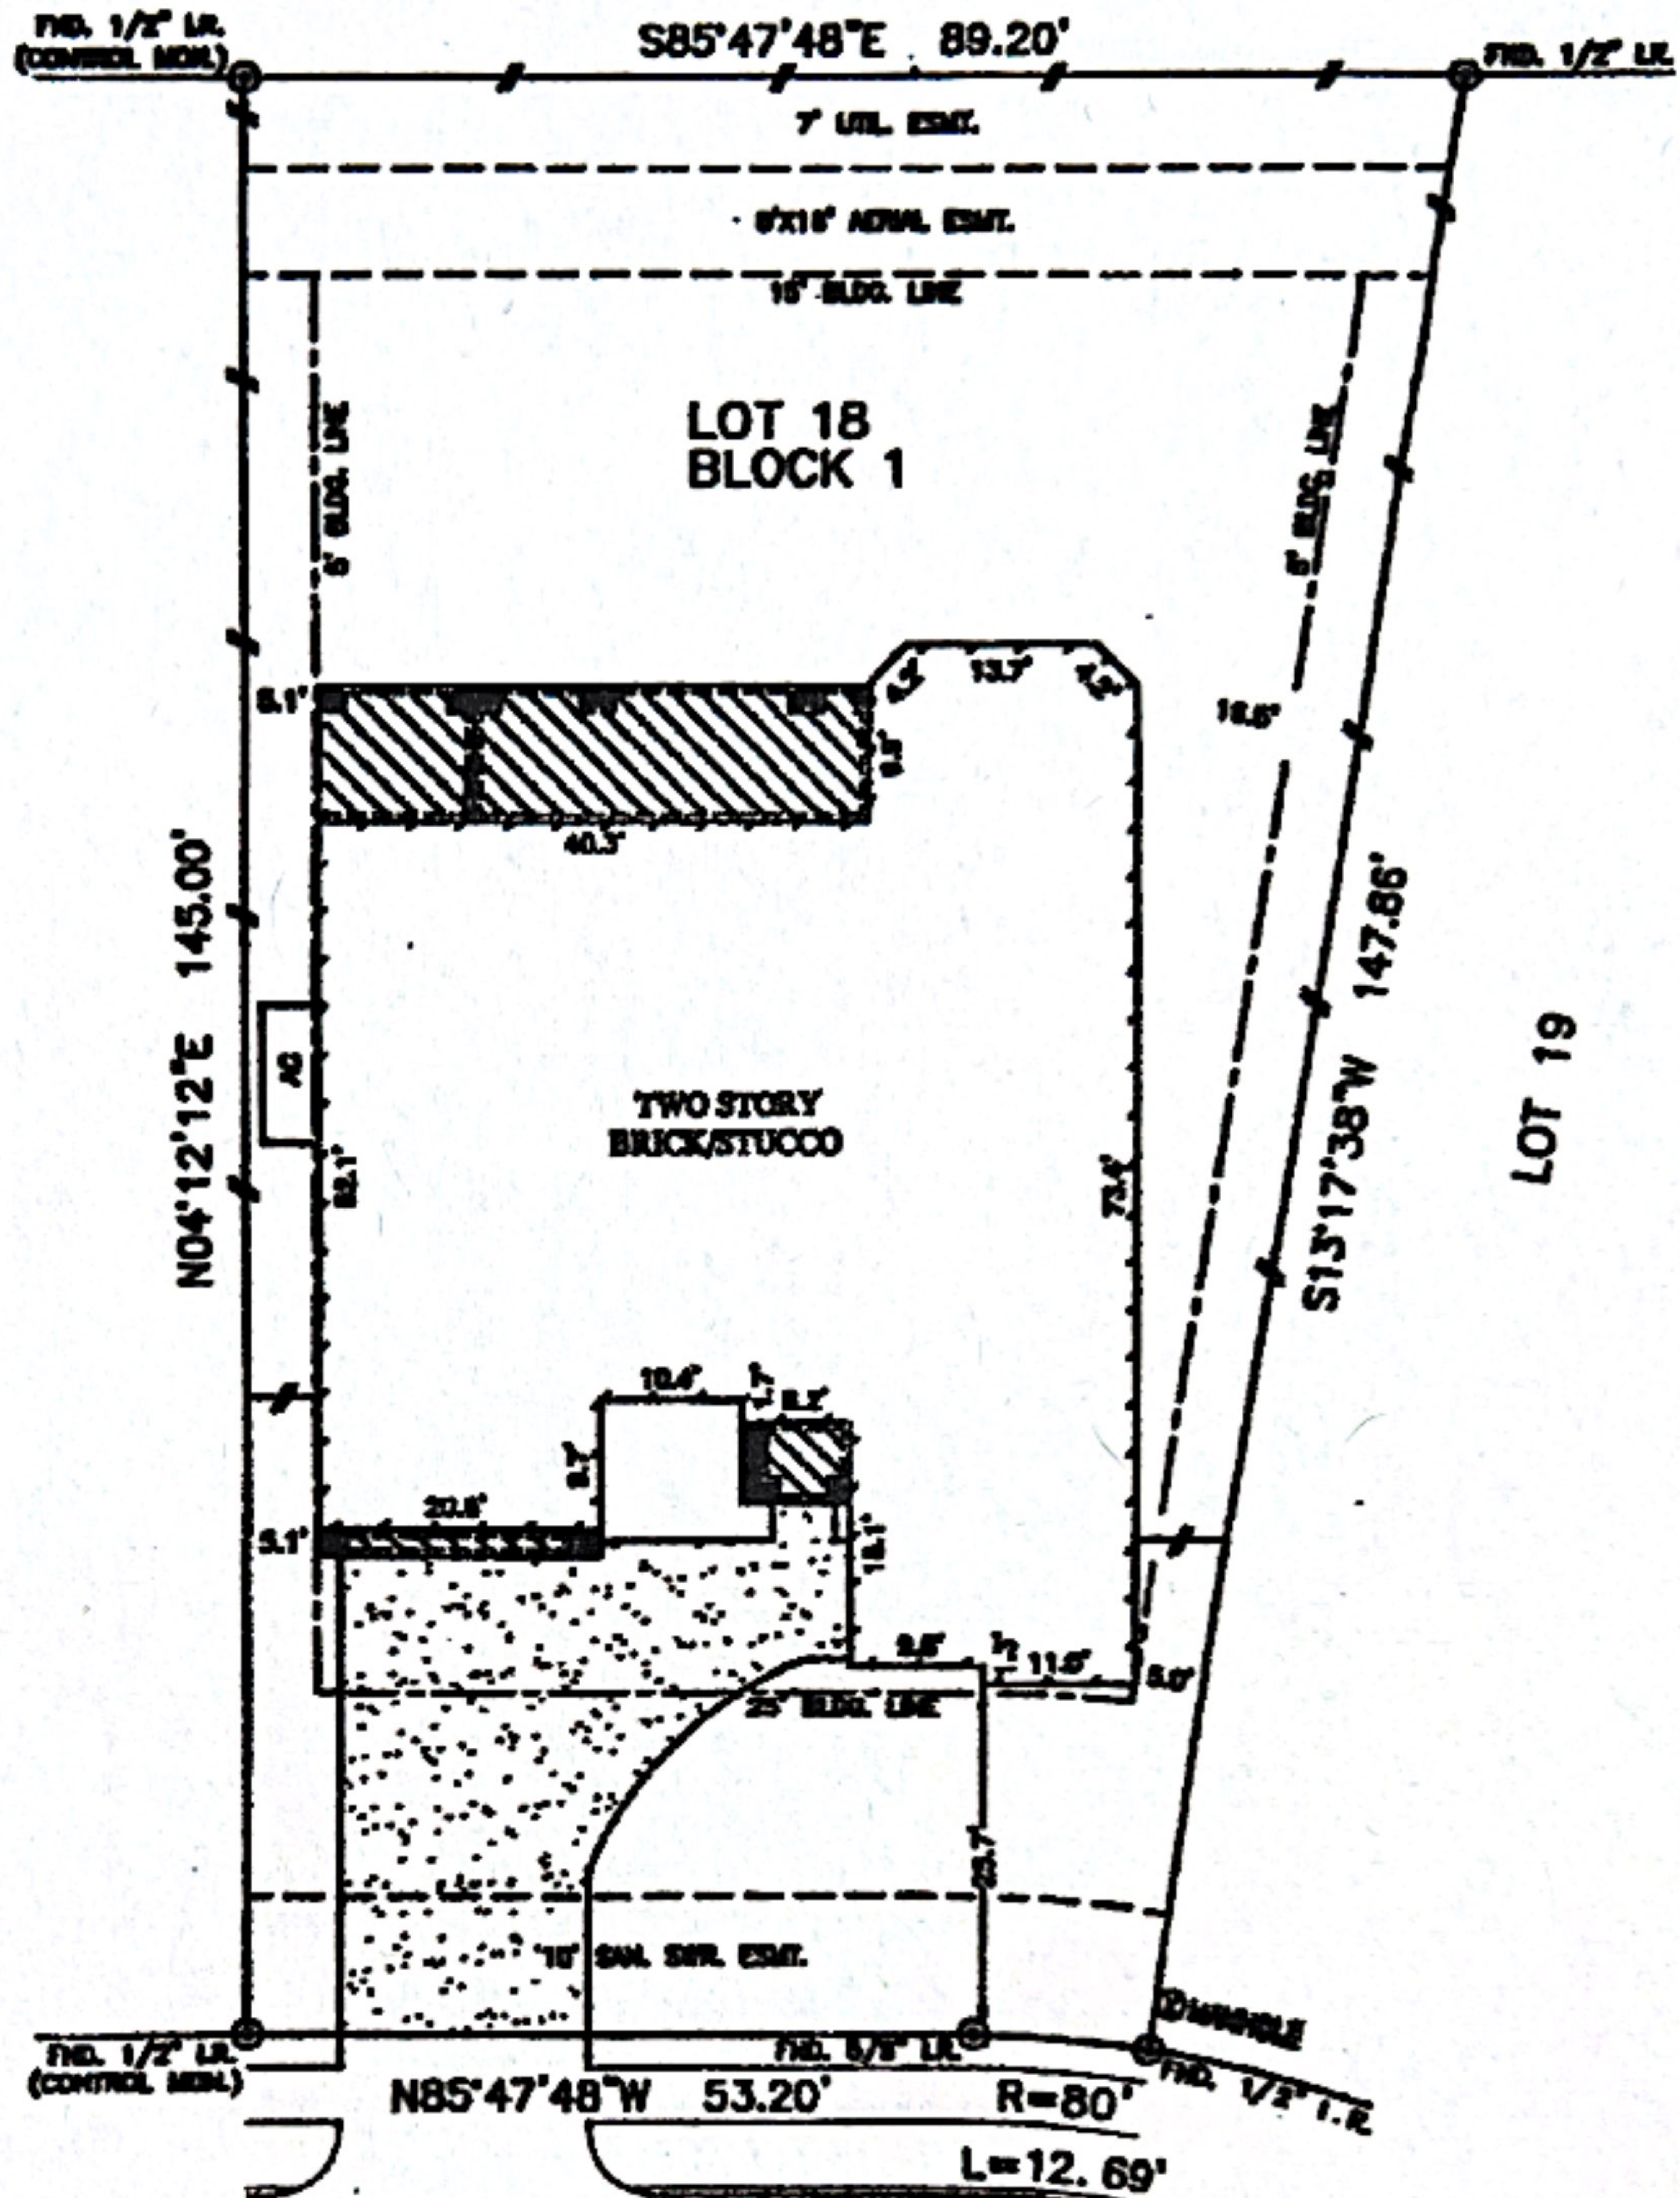

BURCLARE COURT
(50' R.O.W.)

NOTES:

1. ALL BEARINGS SHOWN HEREON ARE BASED ON THE RECORDED PLAT.
2. SUBJECT TO APPLICABLE RESTRICTIVE COVENANTS LISTED IN ITEM No. 1, SCHEDULE "B" OF TITLE COMMITMENT ISSUED BY STEPHEN TITLE COMPANY COMPANY UNDER S.F. No. 1115712005.
3. AGREEMENT WITH CENTERPOINT ENERGY HOUSTON PER C.F. No. 2010100041.

PLAT OF SURVEY
SCALE: 1" = 20'

FLOOD MAP:

THIS PROPERTY LIES IN ZONE "AE" AS DEPICTED ON COMMUNITY PANEL No. 48157C0235 J, DATED 1-3-97. **PER LETTER OF MAP REVISION 06-06-B073P, EFFECTIVE 1-25-07, THIS PROPERTY NOW LIES IN ZONE "X" SHADED. THIS INFORMATION IS BASED ON GRAPHIC PLOTTING. WE DO NOT ASSUME RESPONSIBILITY FOR EXACT DETERMINATION.

© 2011, ALLPOINTS SERVICES, CORP., All Rights Reserved. This original plat is protected under applicable laws, Title 17 U.S. Code Sections 1091 & 1092. All violations will be prosecuted to the extent of the law. This survey is being provided solely for the use of the recipients and no license has been created, express or implied, to copy the survey except as is necessary in connection with the original transaction.

FOR: MUJEEB U. SHAD
MARYAM SHAD
ADDRESS: 4702 BURCLARE COURT
ALLPOINTS JOB #: TM29195 JF
C.F.: 1115712005




ALLPOINTS
SERVICES CORP.
PHONE: 713-482-7707
FAX: 713-827-1861

LOT 18, BLOCK 1,
TELFAR, SECTION 24
AMENDING PLAT NO. 1,
PLAT No. 20100129, PLAT RECORDS,
FORT BEND COUNTY, TEXAS.

I HEREBY CERTIFY THAT THIS PLAT REPRESENTS THE
RESULTS OF A SURVEY MADE ON THE GROUND, ON THE 28th
DAY OF JANUARY, 2011.

Jose B. Bauri

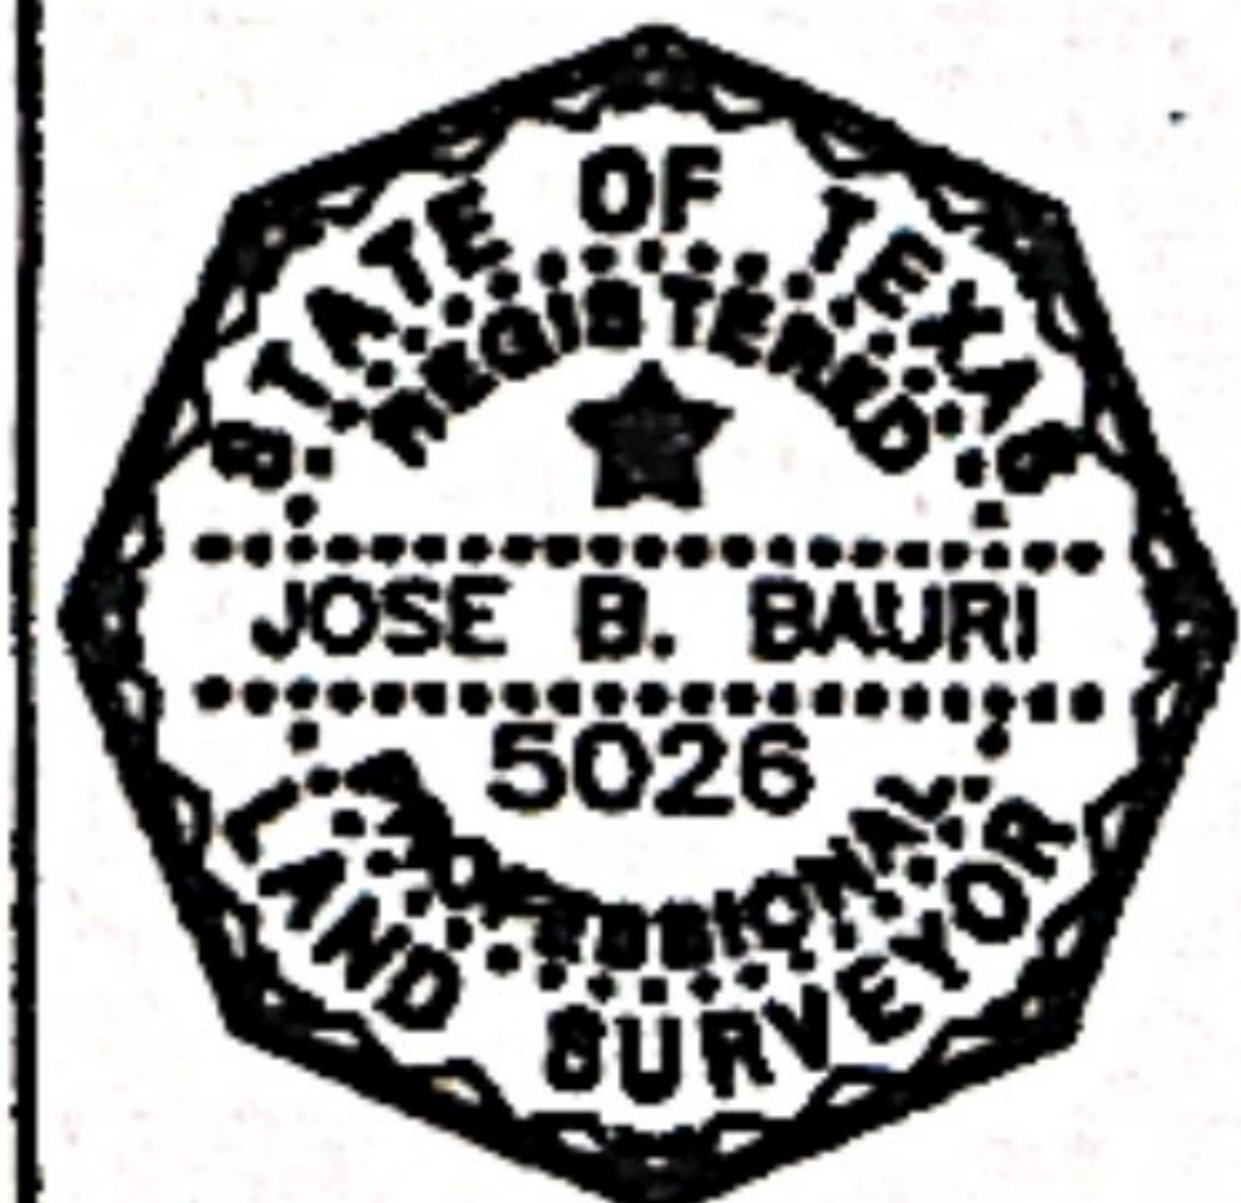

ALLPOINTS SERVICES CORP. COMMERCIAL/BUILDER DIVISION 1515 WITTE ROAD HOUSTON, TEXAS 77060