

*CITY ORDINANCES
**RESTRICTIVE COVENANTS
***BUILDER GUIDELINES

I.R. = IRON ROD
I.P. = IRON PIPE
P.L. = PROPERTY LINE
U.E. = UTILITY EASEMENT



FND. = FOUND
FNC. = FENCE
P.U.E. = PUBLIC UTILITY ESMT.
P.A.E. = PERMANENT ACCESS ESMT.

M.U.E. = MUNICIPAL UTILITY ESMT.
S.S.E. = SANITARY SEWER ESMT.
W.L.E. = WATERLINE EASEMENT
R.O.W. = RIGHT-OF-WAY

CONCRETE
COVERED
SOD
BRICK
A/C PAD
ELEC. BOX
UTIL. PED.
MANHOLE

IRON FENCE
WIRE FENCE
WOOD FENCE
CHAIN LINK FENCE
BUILDING LINE (B.L.)
EASEMENT LINE
AERIAL EASEMENT (A.E.)

CROSSOVER ROAD (50' R.O.W.)

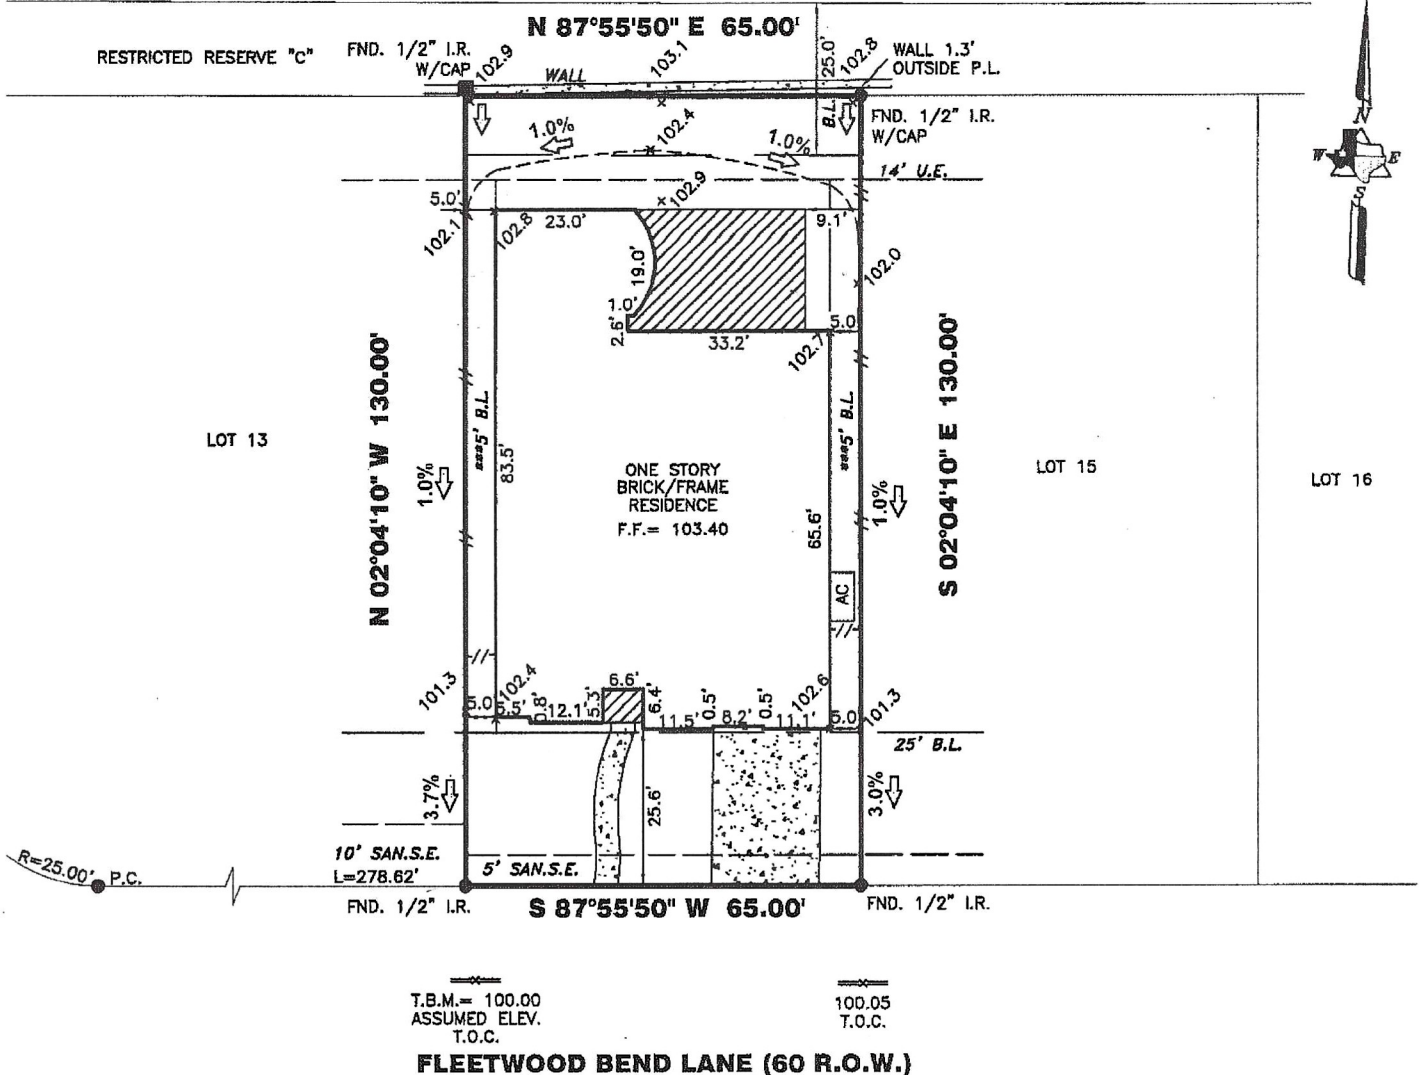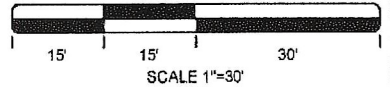

I HEREBY DECLARE THAT THE ELEVATIONS AND DRAINAGE PATTERNS SHOWN HEREON WERE DEVELOPED FROM A SURVEY OF THIS PROPERTY ACCURATELY DEPICT RELATIVE ELEVATIONS AS THEY EXISTED. THE RELATIVE ELEVATIONS AS DEPICTED, MAY CHANGE SUBSEQUENT TO THE DATE OF THIS SURVEY DUE TO ADDITION OR REMOVAL OF THE SOIL BY ACTS OF MAN; EROSION BY WIND OR WATER; OR OTHER FACTORS. THE HOMEOWNER MUST MAINTAIN THESE ELEVATIONS AND GRADES TO PROPERLY DRAIN THE WATER AWAY FROM THE HOME.

FINAL LOT GRADE COMPLETE

NOTE: SOD IN FRONT YARD
SOD IN BACK YARD
SWALE IN BACK YARD

27706 FLEETWOOD BEND LANE

PROPERTY INFORMATION

LOT 14 BLOCK 1

SUBDIVISION:

CINCO RANCH NORTHWEST SEC. 17

RECORDING INFO:

FILE NO. 20150231, PLAT RECORDS,
FORT BEND COUNTY, TEXAS

BORROWER:

CHARLES G. LEGLER AND MARY L. LEGLER

TITLE CO.

CHICAGO TITLE/EXECUTIVE TITLE CO., LTD

G.F.# ETH1602530

G.F. DATE: 11-08-16

SURVEYED FOR:

PERRY HOMES, LLC

DRAWING INFORMATION

TRI-TECH JOB NO: Y27006-16

CLIENT JOB NO: N/A

DRAWN BY: PH

BEARING BASE: REFERRED TO PLAT NORTH

FIELD DATE: 04/11/16

FLOOD INFORMATION

F.I.R.M. NO: 48157C

PANEL: 0105L

REVISED DATE: 04/02/14

ZONE: "X"

FLOOD INFORMATION PROVIDED HEREON IS BASED ON SCALING THE LOCATION OF THE SUBJECT TRACT ON THE FLOOD INSURANCE RATE MAPS. THE INFORMATION SHOULD BE USED TO DETERMINE FLOOD INSURANCE RATES ONLY AND IS NOT INTENDED TO IDENTIFY SPECIFIC FLOODING CONDITIONS. WE ARE NOT RESPONSIBLE FOR THE F.I.R.M.'S ACCURACY. FLOOD INFORMATION IS SUBJECT TO LETTER OF MAP CHANGES.

NOTES:

ALL EASEMENTS AND BUILDING LINES SHOWN ARE PER THE RECORDED PLAT UNLESS OTHERWISE NOTED.

ALL ROD CAPS ARE STAMPED "BROWN & GAY". UNLESS OTHERWISE NOTED.

SUBJECT TO A DRAINAGE EASEMENT 20' ON EACH SIDE OF THE CENTERLINE OF ALL NATURAL DRAINAGE COURSES IN THE ADDITION AS SHOWN ON RECORDED PLAT OF SAID ADDITION.

RESTRICTIVE COVENANTS AND EASEMENTS AS DEFINED PER FILE NO. 20160231, M.R.F.B.C.TX., F.B.C.C. FILE NOS. 2015107983, 2012068758, 1099111837, 2015116340, 2014047341, 2015138841, 2016041709, 2018041710

C.O.H. ORDINANCE 85-1878 PER H.C.C.F. # 14-253888 AND C.O.H. ORDINANCE 88-1312 PER H.C.C.F. # M-337573 AND AMENDED BY C.O.H. ORDINANCE 1999-262.

PROPERTY SUBJECT TO RECORDED RESTRICTIONS, REGULATIONS, & ORDINANCES IF ANY.

ABSTRACT INFORMATION PROVIDED HEREON IS BELIEVED TO BE SUFFICIENT AND CORRECT BY THE UNDERSIGNED SURVEYOR. THIS SURVEY DOES NOT CONSTITUTE A TITLE SEARCH BY THE SURVEYOR. THE ENCUMBRANCES OF RECORD, AS REFLECTED ON THIS SURVEY ARE BASED ON THE RECORDED MAP, PLAT AND/OR DEEDS IN CONJUNCTION WITH TITLE INFORMATION OBTAINED FROM THE TITLE REPORT LISTED HEREON.

ALL BUILDING LINES, RECORDED EASEMENTS, UNRECORDED EASEMENTS, BUILDING RESTRICTIONS (DEED RESTRICTIONS, ETC.) AND ZONING ORDINANCES (INCLUDING CITY OF HOUSTON), IF ANY, THAT AFFECT SUBJECT PROPERTY SHOULD BE VERIFIED.

THIS SURVEY DOES NOT ADDRESS ANY EAVES, GUTTERS OR OTHER OVERHANGING STRUCTURE FEATURES, WHICH MAY PROTRUDE OVER BOUNDARY, EASEMENT AND/OR BUILDING LINES, UNLESS OTHERWISE SHOWN HEREON.

REVISIONS

NO.	DATE	REASON	BY
1	04-11-16	FORM	PH
2	08-02-10	FINAL SURVEY	MR
3	11-10-16	RETOPO	TDA
4	11-28-16	ADD BUYER NAME	MDOB

TRI-TECH
SURVEYING CO., L.P.

WWW.SURVEYINGCOMPANY.COM


10401 Westoffice Drive | Phone: (713) 667-0800
Houston Texas, 77042 | Fax: (713) 667-4610

TBPLS #10115900

CERTIFICATION

I, the undersigned registered professional land surveyor, do hereby state that the plat shown hereon represents a boundary survey made on the ground under my supervision of the tract or parcel of land, according to the map or plat thereof, indicated hereon.

THIS SURVEY IS VALID FOR THIS TRANSACTION ONLY. THIS SURVEY IS INVALID WITHOUT THE ORIGINAL EMBOSSED SURVEYORS SEAL AND SIGNATURE.
© 2016, TRI-TECH SURVEYING COMPANY, L.P.

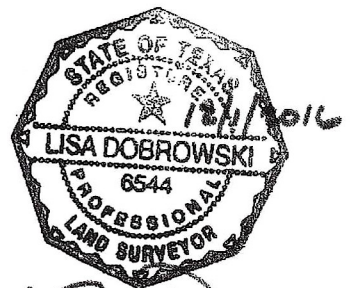

SURVEYOR REGISTRATION