


GF NO. ATCH-09-ATCH16059223LG ALAMO TITLE  
ADDRESS: 1767 MICHIGAN STREET  
HOUSTON, TEXAS 77006  
BORROWER: ARTEMIO RODRIGUEZ AND  
RUBEY CHRISTINA LOCKWORTH

LOT 1, BLOCK 1  
MICHIGAN STREET SUBDIVISION

A SUBDIVISION IN HARRIS COUNTY, TEXAS  
ACCORDING TO THE MAP OR PLAT THEREOF RECORDED  
IN FILM CODE NO. 651290, OF THE MAP RECORDS  
OF HARRIS COUNTY, TEXAS

SCALE: 1" = 20'

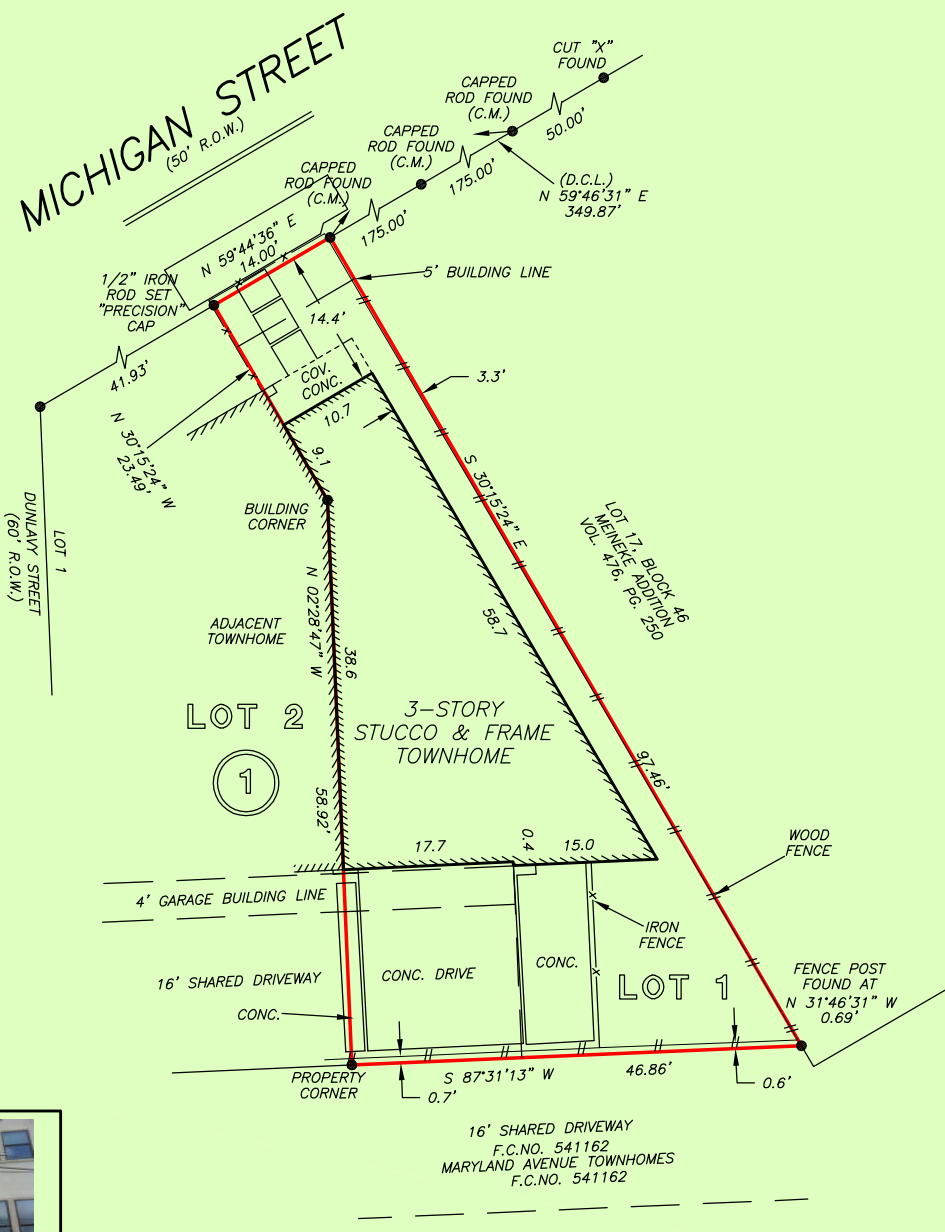

NOTE: EASEMENTS AFFECTING COMMON AREAS FOR PUBLIC UTILITIES, DRAINAGE, ETC. AS PER CF NO. 20130178734.  
NOTE: ACCESS, INGRESS AND EGRESS PROVIDED BY SHARED DRIVEWAY, PRIVATELY OWNED AND MAINTAINED SET AS PER CF NO. 20130178734.  
NOTE: THE TERMS, CONDITIONS AND STIPULATIONS OF THAT CERTAIN PARTY WALL AGREEMENT AS PER HCCF NO. 20150055737.

THIS PROPERTY DOES NOT LIE WITHIN THE 100 YEAR FLOOD PLAIN AS PER FIRM PANEL NO. 48201C 0860 L MAP REVISION: 6/18/2007 ZONE X BASED ONLY ON VISUAL EXAMINATION OF MAPS. INACCURACIES OF FEMA MAPS PREVENT EXACT DETERMINATION WITHOUT DETAILED FIELD STUDY

A SUBSURFACE INVESTIGATION WAS BEYOND THE SCOPE OF THIS SURVEY

D.C.L. = DIRECTIONAL CONTROL LINE  
RECORD BEARING: FILM CODE NO. 651290, H.C.M.R.

DRAWN BY: JB

I HEREBY CERTIFY THAT THIS SURVEY WAS MADE ON THE GROUND, THAT THIS PLAT CORRECTLY REPRESENTS THE FACTS FOUND AT THE TIME OF SURVEY AND THAT THERE ARE NO ENCROACHMENTS APPARENT ON THE GROUND, EXCEPT AS SHOWN HEREON. THIS SURVEY IS CERTIFIED FOR THIS TRANSACTION ONLY AND ABSTRACTING PROVIDED IN THE ABOVE REFERENCED TITLE COMMITMENT WAS RELIED UPON IN PREPARATION OF THIS SURVEY.

PATRICK TREWITT  
PROFESSIONAL LAND SURVEYOR  
NO. 5677  
JOB NO. 16-04536  
MAY 24, 2016



**KELLER WILLIAMS**  
PREMIER  
ANNA WARREN  
281-780-1843



**Alamo Title Company**  
LAURIE GRAEF  
713-993-2900



**PRECISION**  
surveyors

1-800-LANDSURVEY  
www.precisionsurveyors.com  
281-496-1586 FAX 281-496-1867 210-829-4941 FAX 210-829-1555  
950 THREADNEEDLE STREET SUITE 150 HOUSTON, TEXAS 77079 1777 NE LOOP 410 SUITE 600 SAN ANTONIO, TEXAS 78217  
FIRM NO. 10063700