

GF NO. LRY71-71-0004380 LSI TITLE


ADDRESS: 1615 PARK HAVEN DRIVE

BORROWER: WENDY HIATT

LOT 58, BLOCK 9
LAKESIDE PLACE, SECTION 3

ACCORDING TO THE MAP OR PLAT THEREOF RECORDED
IN VOLUME 224, PAGE 100 OF THE MAP RECORDS
OF HARRIS COUNTY, TEXAS.

SCALE: 1" = 30'

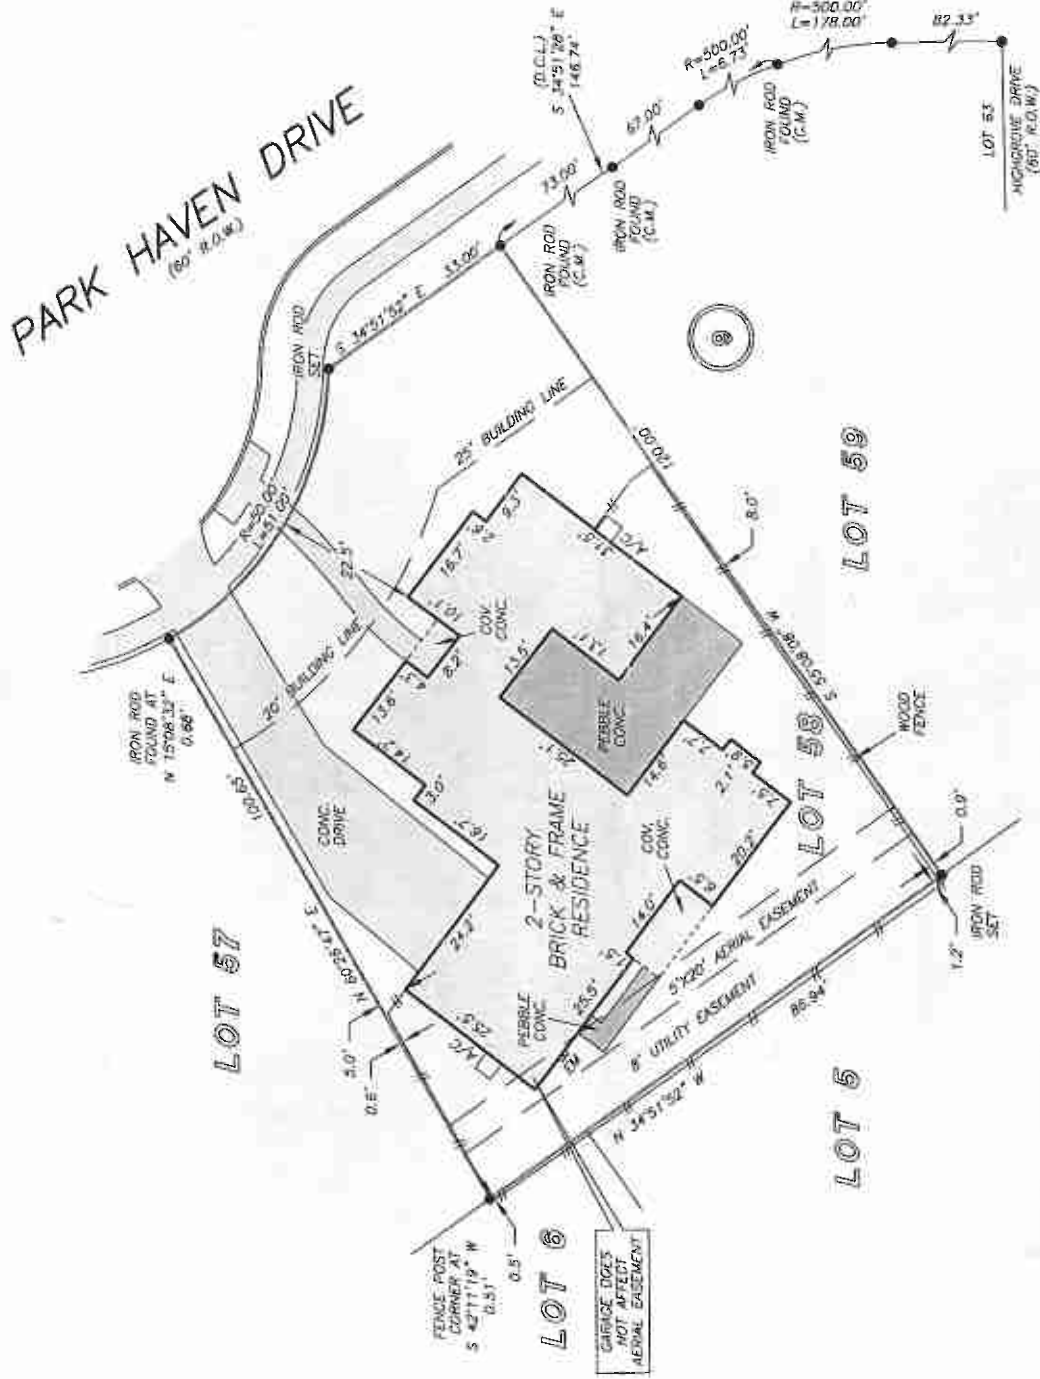

NOTE: AGREEMENT BY AND BETWEEN DEVELOPER AND H. L. & P.
FOR INSTALLATION OF OVERHEAD/UNDERGROUND ELECTRICAL
DISTRIBUTION SYSTEM OF NO. 532653

THIS PROPERTY DOES NOT LIE WITHIN THE
100 YEAR FLOOD PLAIN AS PER FIRM
PANEL NO. 48201C 0640 L
MAP REVISION: 06/18/07
ZONE X
BASED ONLY ON VISUAL EXAMINATION OF MAPS.
INACCURACIES OF FEMA MAPS PREVENT EXACT
DETERMINATION WITHOUT DETAILED FIELD STUDY

A SUBSURFACE INVESTIGATION
WAS BEYOND THE SCOPE OF THIS SURVEY

D.C.L. = DIRECTIONAL CONTROL LINE
RECORD BEARING: VOL. 224, PG. 100 H.C.M.R.

I HEREBY CERTIFY THAT THIS SURVEY WAS MADE ON THE GROUND, THAT THIS PLAT CORRECTLY REPRESENTS THE FACTS FOUND AT THE TIME OF SURVEY AND THAT THERE ARE NO ENCROACHMENTS APPARENT ON THE GROUND, EXCEPT AS SHOWN HEREON. THIS SURVEY IS CERTIFIED FOR THIS TRANSACTION ONLY AND ABSTRACTING PROVIDED IN THE ABOVE REFERENCED TITLE COMMITMENT WAS RELIED UPON IN PREPARATION OF THIS SURVEY.

JIMMY RAY JANECEK
PROFESSIONAL LAND SURVEYOR
NO. 5868
JOB NO. 11-03285
APRIL 28, 2011

DRAWN BY: VG



TERI TREADWAY
713-469-3563



PRECISION
surveyors

1-800-LANDSURVEY
www.precisionsurveyors.com

FAX 281-496-1867

281-496-1586

281-496-1586 FAX 281-496-1867

FAX 210-829-1555
SAN ANTONIO, TEXAS 78217

1777 NE LOOP 410 SUITE 600 SAN ANTONIO, TEXAS 78217

COINTEGRATION