


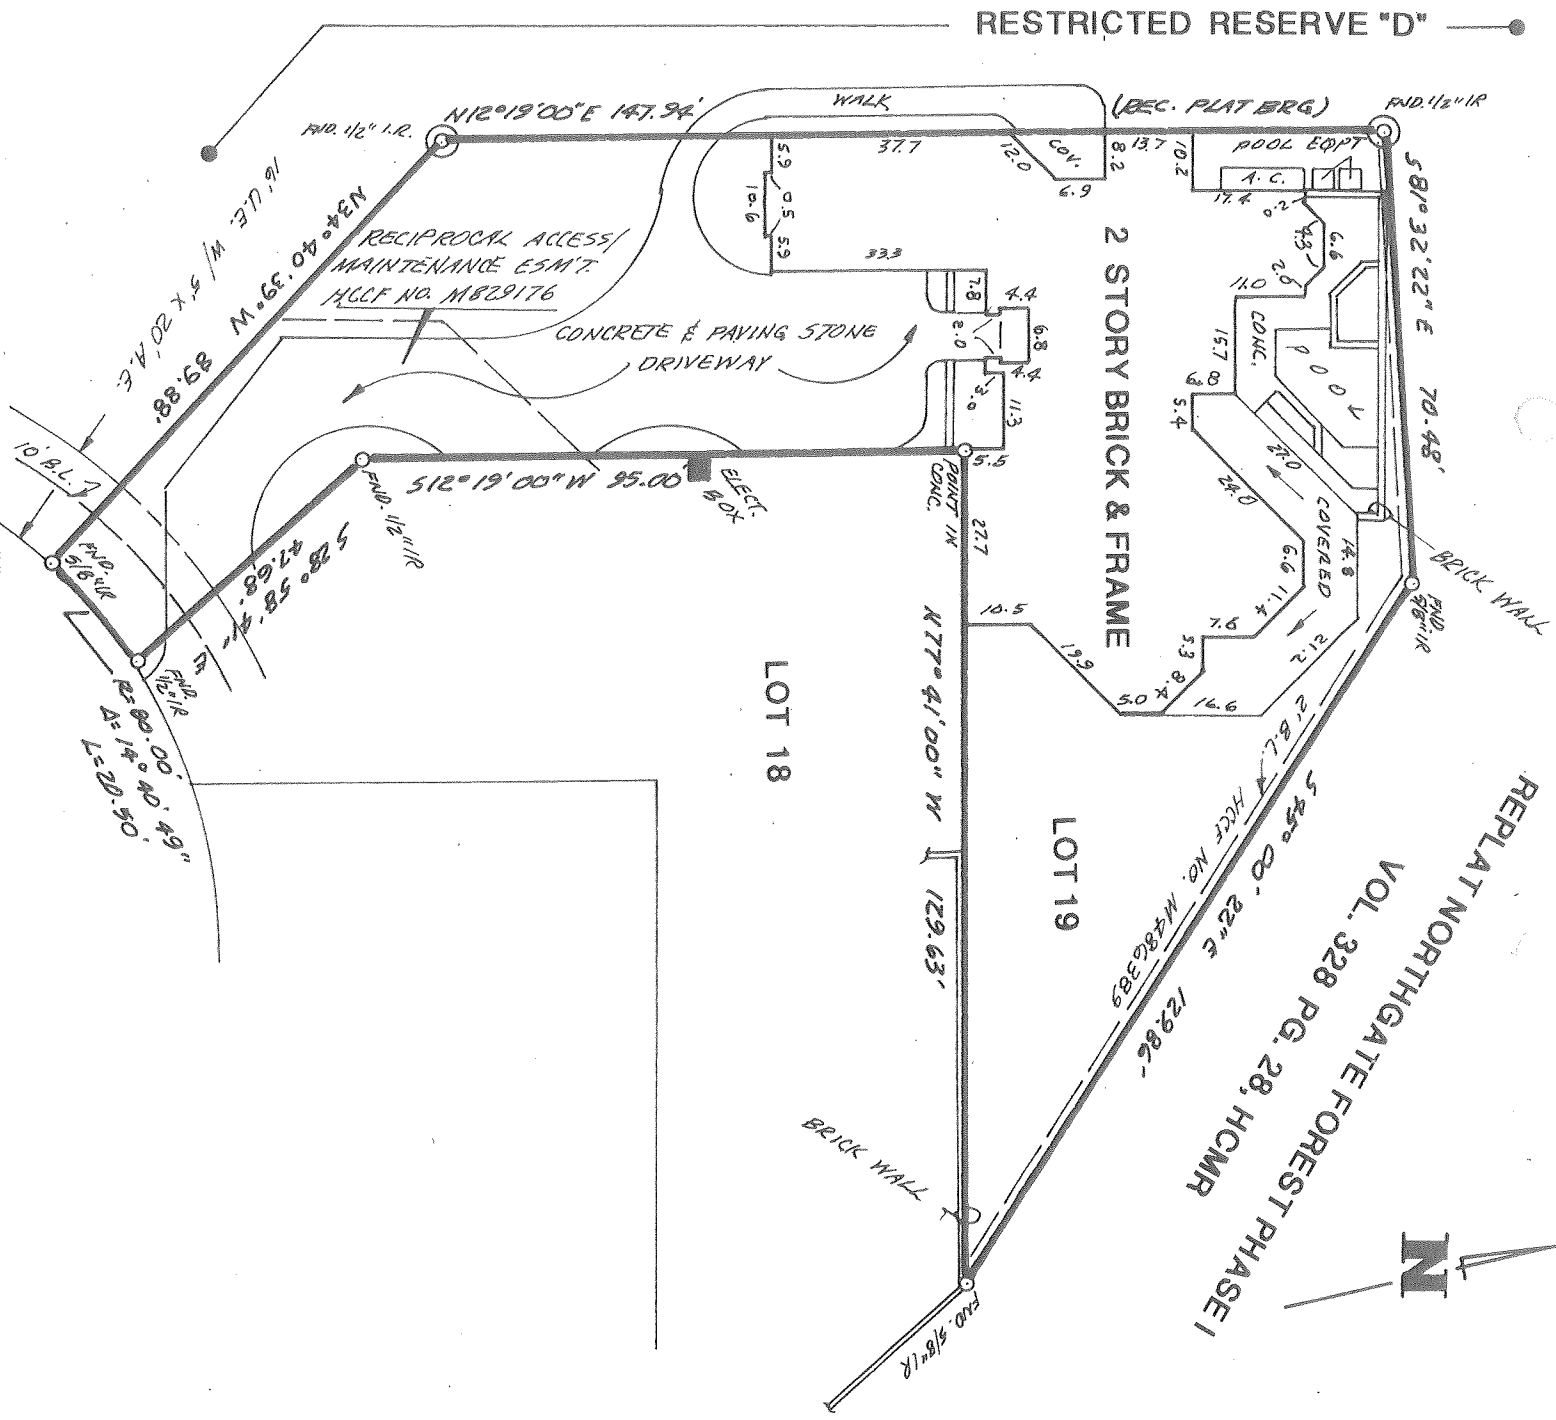

2750 NORTH SOUTHERN OAKS DRIVE

LOT NINETEEN (19), BLOCK ONE (1), of GREENS OF NORTHGATE FOREST, SECTION ONE (1), a subdivision in Harris County, Texas, according to the map or plat thereof recorded in Volume 345, Page 16 of the Map Records of Harris County, Texas.

BUYER: STELLA D. SUMBERA
ADDRESS: 2750 NORTH SOUTHERN OAKS DRIVE
HOUSTON, TEXAS
TITLE CO.: OLD REPUBLIC TITLE CO.
LENDER: N/A
GF NO.: 090119028

DATE: 05-22-2009
SCALE: 1"=30'
JOB NO.: 051009

FLOOD ZONE: AE
FEMA MAP: 48221C 0265 I
DATE: JUNE 18, 2007

Denotes Found and used for Control

LANDSCAPE & UTILITY ESM'T - HCCF NO. M486389
INVEST/EGRESS ESM'T - HCCF NO. M486389
H.L.P. AGREEMENT - HCCF NO. M400948
CITY AGREEMENT - HCCF NO. M889910

This map or plat copyright 05-22-09 by
Hiroms Surveying Co. This survey is provided
solely for the use of current parties (purchaser herein
described and parties necessary to this transaction).

HIROMS SURVEYING CO.
P. O. BOX 5394 KINGWOOD, TEXAS 77325
281.360.5080



Alvin R. Hiroms
Registered Professional
Land Surveyor No. 4209

