


SCALE: 1" = 60'

A SUBDIVISION IN FORT BEND COUNTY, TEXAS
ACCORDING TO THE MAP OR PLAT THEREOF
RECORDED IN SLIDE NOS. 2020/B & 2021/A OF THE
PLAT RECORDS OF FORT BEND COUNTY, TEXAS

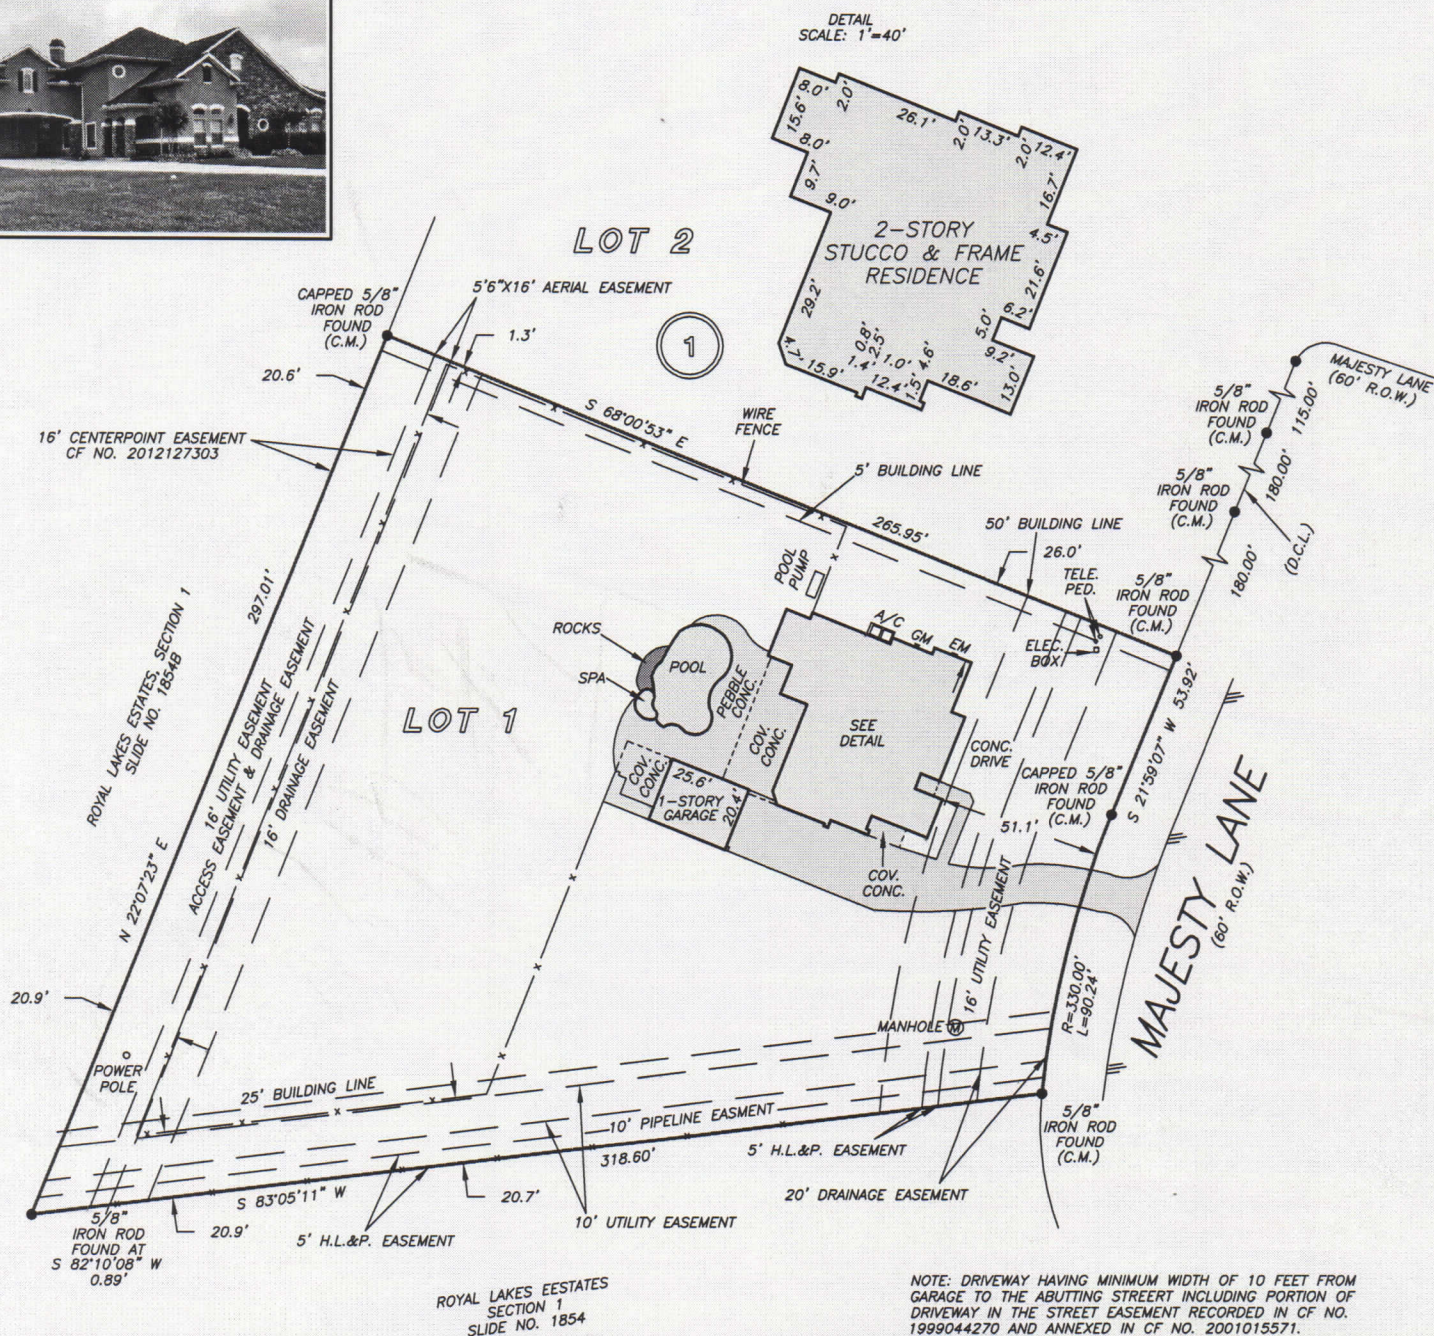

THIS PROPERTY DOES NOT LIE WITHIN THE
100 YEAR FLOOD PLAIN AS PER FIRM
PANEL NO. 48157C 0270 L
MAP REVISION: 04/02/2014

I HEREBY CERTIFY THAT THIS SURVEY WAS MADE ON THE GROUND, THAT THIS PLAT CORRECTLY REPRESENTS THE FACTS FOUND AT THE TIME OF SURVEY AND THAT THERE ARE NO ENCROACHMENTS APPARENT ON THE GROUND,

