
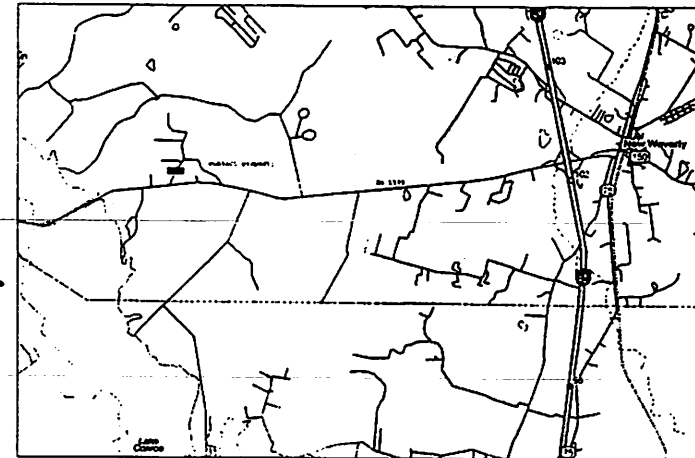


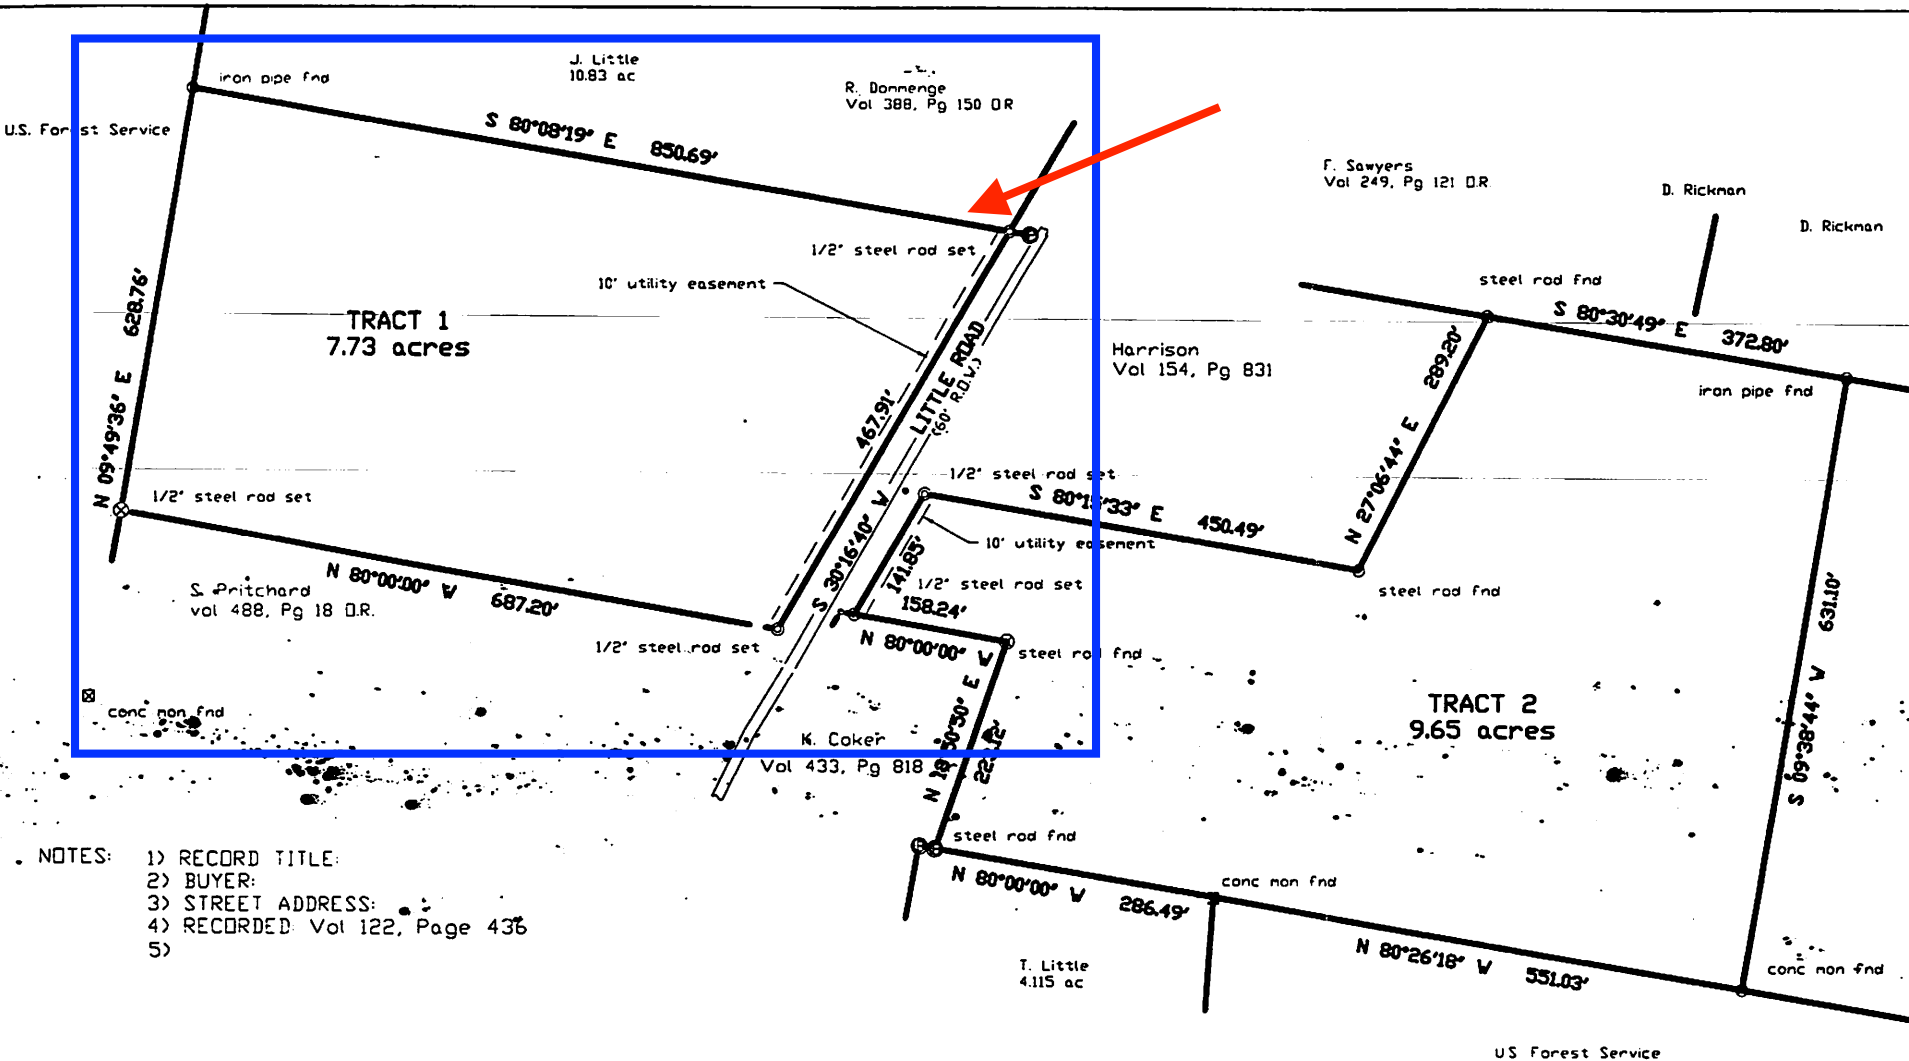

- NOTES:
- 1) RECORD TITLE:
 - 2) BUYER:
 - 3) STREET ADDRESS:
 - 4) RECORDED: Vol 122, Page 436
 - 5)

The above property is not classified as being in a Flood Plain Zone according to the Flood Hazard Boundary Map Community Panel No 481042 0011 A, dated July 19, 1977. This information is subject to change as detailed studies become available and/or channel conditions change.

I, hereby certify that this survey was made on the ground under my supervision and that this plat correctly represents the facts as found at the time of survey.

DATED 1 December 2003 SIGNED

Ronald L. Lange
Registered Professional Surveyor
State of Texas No. 3958

EMBOSSSED SEAL
SIGNED IN BLUE INK

**MINOR PLAT OF
RESIDUAL PORTION OF
A. M. LITTLE 17.93 acre tract
in the WILLIAM O'NEAL Survey, A-424**

Walker County, Texas
DECEMBER 2003 Scale 1" = 200'
R.L. LANGE SURVEYORS
1224 University Ave, Suite 201
Huntsville, Texas 77340
Phone (936) 295-1352

