


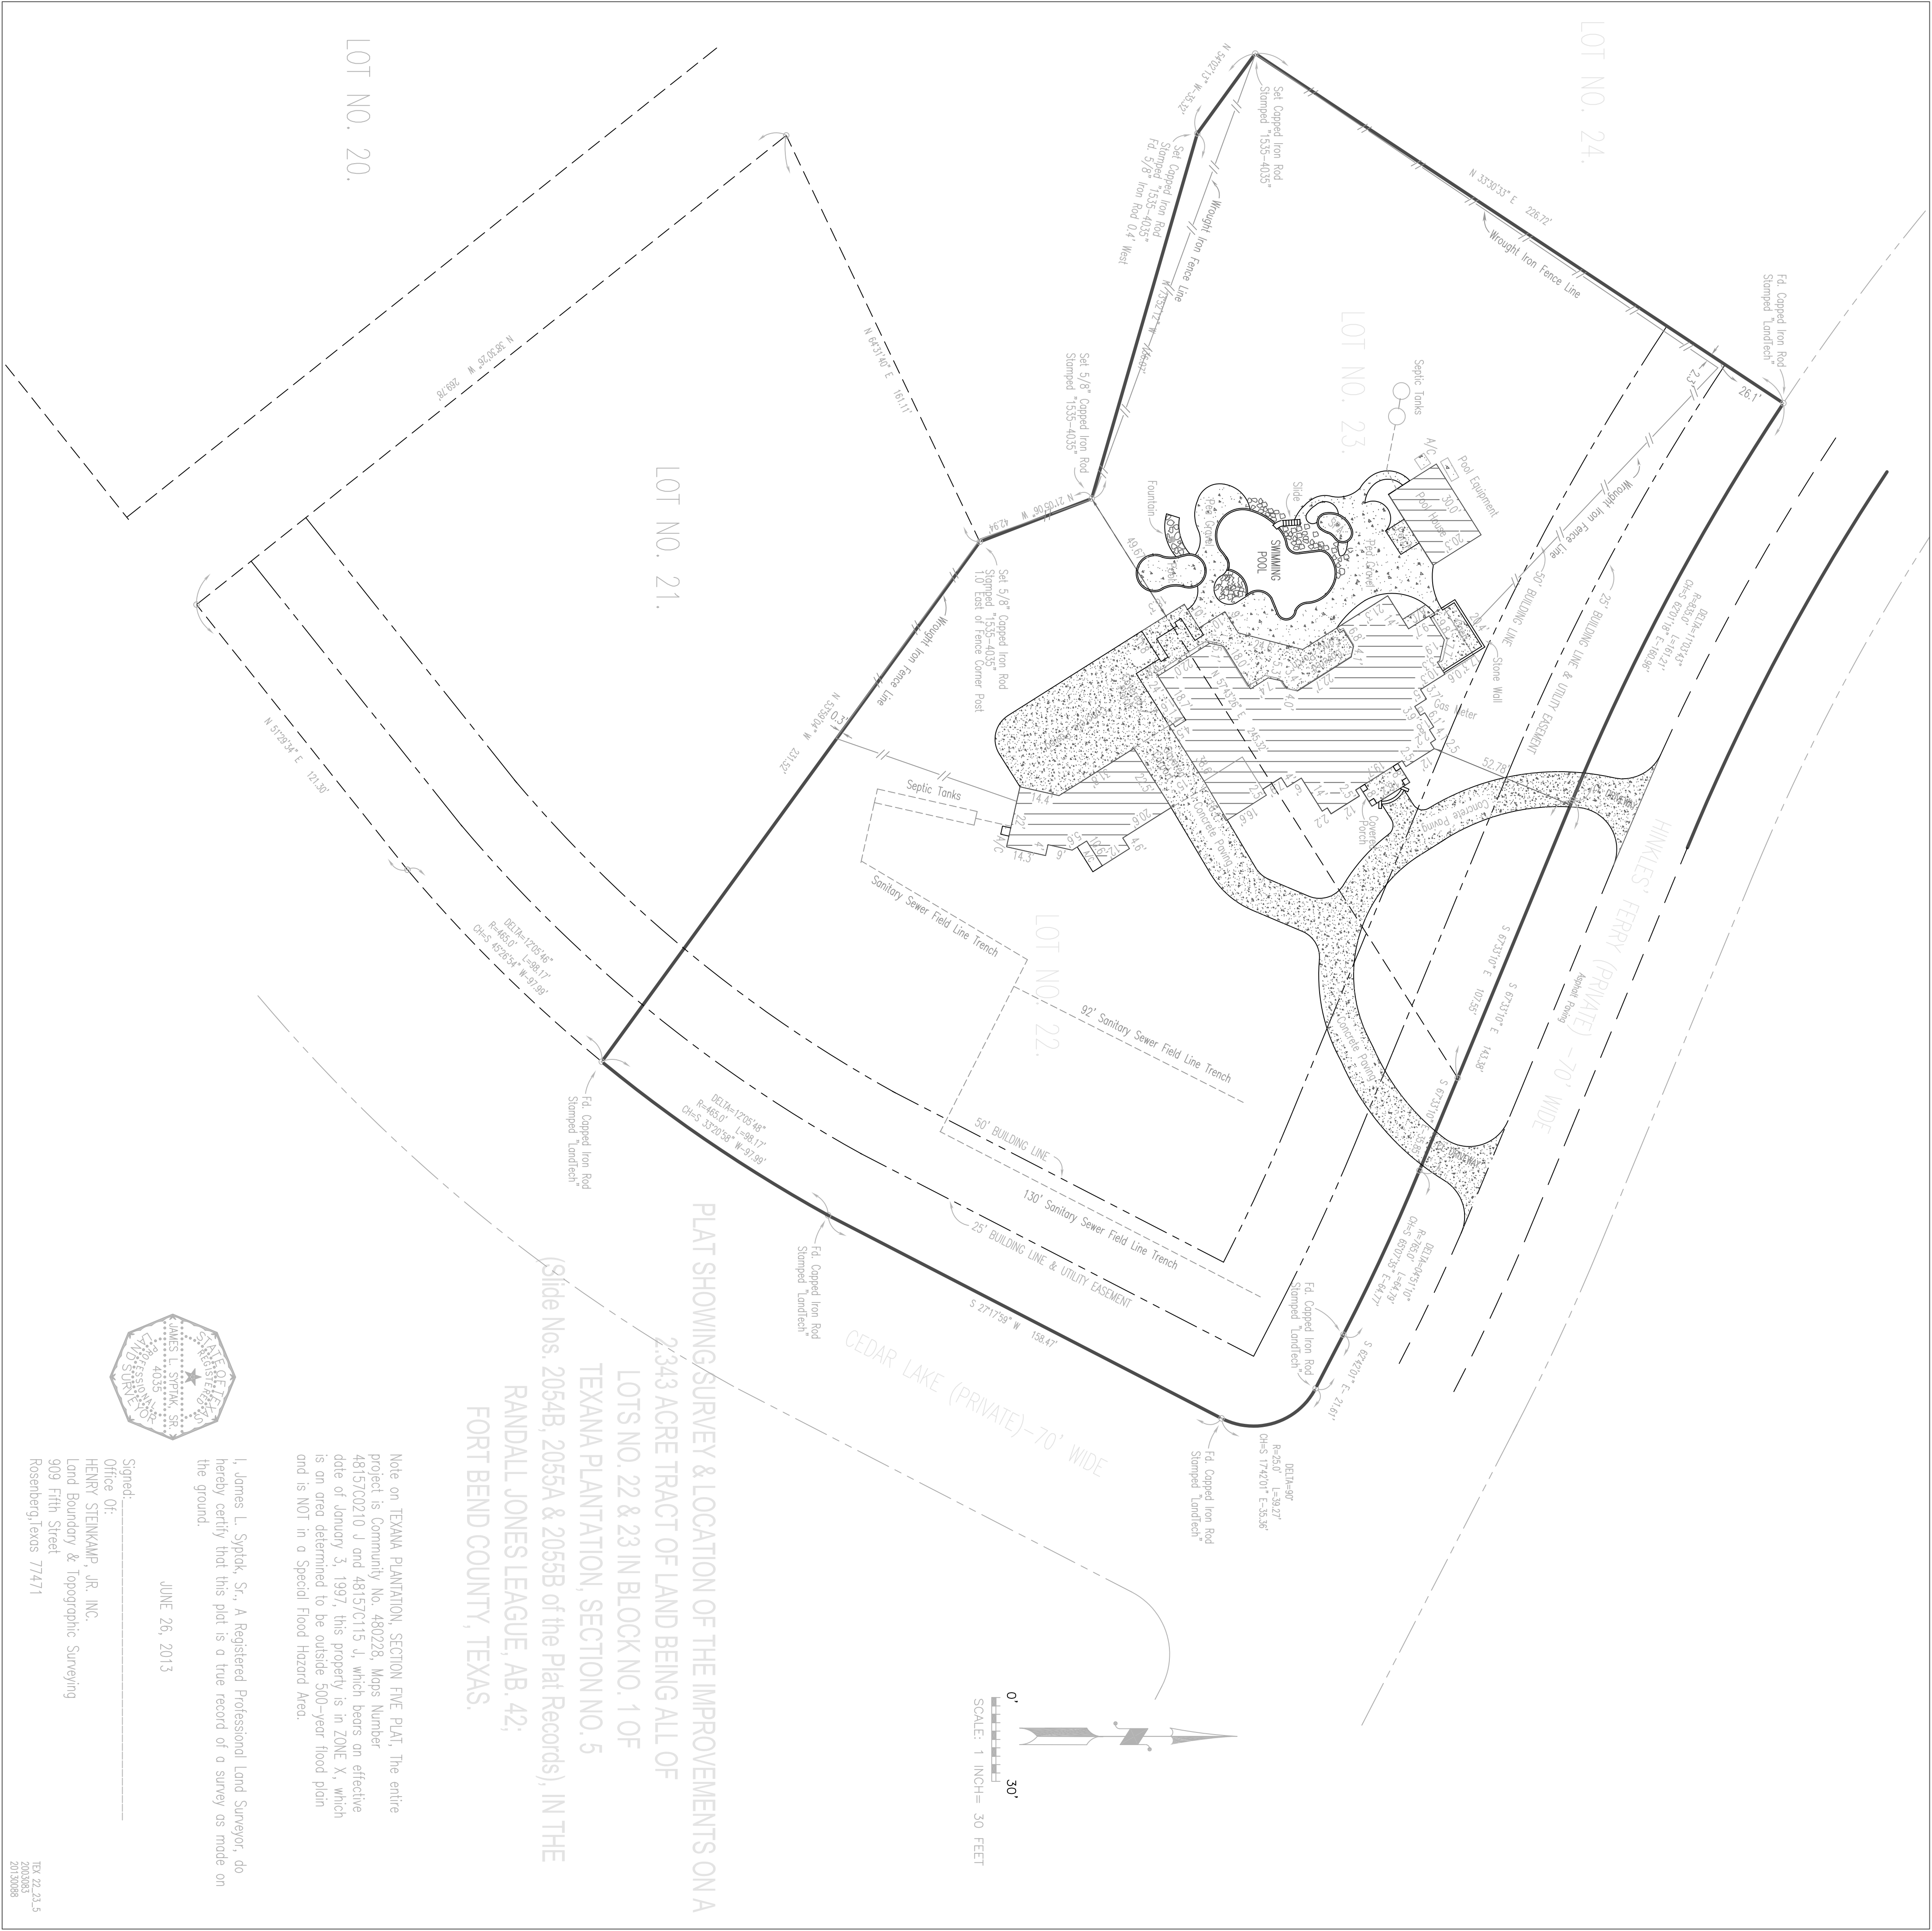

PLAT SHOWING SURVEY & LOCATION OF THE IMPROVEMENTS ON A
2.343 ACRE TRACT OF LAND BEING ALL OF
LOTS NO. 22 & 23 IN BLOCK NO. 1 OF
TEXANA PLANTATION, SECTION NO. 5
RANDALL JONES LEAGUE, AB. 42,
FORT BEND COUNTY, TEXAS.

Note on TEXANA PLANTATION, SECTION FIVE PLAT. The entire project is Community No. 480228, Maps Number 4815700210.4 and 481570115.4, which bears an effective date of January 3, 1997, this property is in ZONE X, which is an area determined to be outside 500-year flood plain and is NOT in a Special Flood Hazard Area.

I, James L. Sytek, Sr., A Registered Professional Land Surveyor, do hereby certify that this plat is a true record of a survey as made on the ground.



Signed: _____
Office Of:
HENRY STEINKAMP, JR., INC.,
Land Boundary & Topographic Surveying
909 Fifth Street
Rosenberg, Texas 77471

JUNE 26, 2013