


AUSTIN COUNTY, TEXAS
AMASA IVES LEAGUE
ABSTRACT NO. 51

LEGEND

- 5/8" IRON ROD SET W/ 2" ALUM. CAP
- 5/8" IRON ROD FOUND
- 1/2" IRON ROD FOUND
- 1/2" IRON PIPE FOUND
- POINT FOR CORNER
- WIRE FENCE
- () RECORD INFORMATION

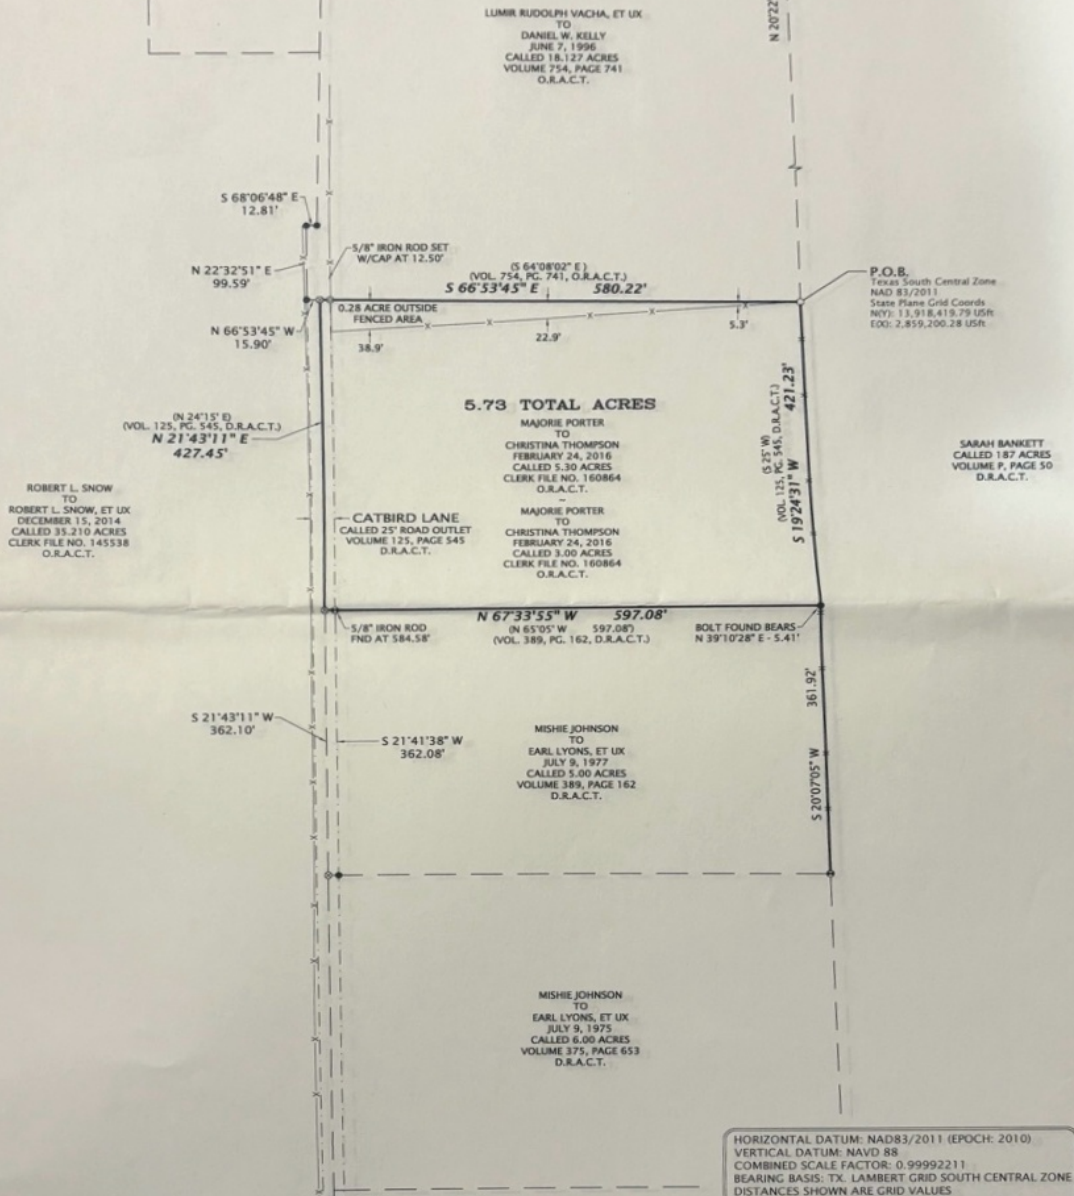

SURVEY NOTES

1. THE SURVEYOR DID NOT ABSTRACT THE PROPERTY AND THIS SURVEY WAS PREPARED WITHOUT THE BENEFIT OF A TITLE COMMITMENT OR REPORT.
2. PROPERTY IS SUBJECT TO THOSE EASEMENTS, RESTRICTIONS, ETC. THAT APPEAR OF RECORD OR UNRECORDED AND NOT SHOWN ON SURVEY.
3. A SEPARATE METES AND BOUNDS DESCRIPTION ACCOMPANIES THIS PLAT.

SURVEYOR CERTIFICATION

THIS SURVEY WAS MADE ON THE GROUND ON MAY 14 & 17, 2018 UNDER MY SUPERVISION AND REPRESENTS THOSE FACTS FOUND AT THE TIME OF SURVEY.

FOR FRANK SURVEYING CO., INC.
 BY: MATTHEW W. LOESSIN, RPLS
 TEXAS REGISTRATION NO. 5953



SURVEY PLAT OF 5.73 ACRES
AMASA IVES LEAGUE, A-51
AUSTIN COUNTY, TEXAS

DATE: 06/01/2018
 DRAWN BY: KAC
 CHECKED BY: MWL
 FIELD CREW: TTH/RJJ
 PROJECT NO: 2018041051
 COUNTY: AUSTIN
 SCALE: 1" = 150'
 SHEET: 1 OF 1

FSC INC
 SURVEYORS+ENGINEERS
 2205 Walnut Street - Columbus, TX 78934
 Ph: 979.732.3114 - Fax: 979.732.5271
 TBL5 FIRM 10000100 - TPE FIRM 17957
 www.fscinc.net