


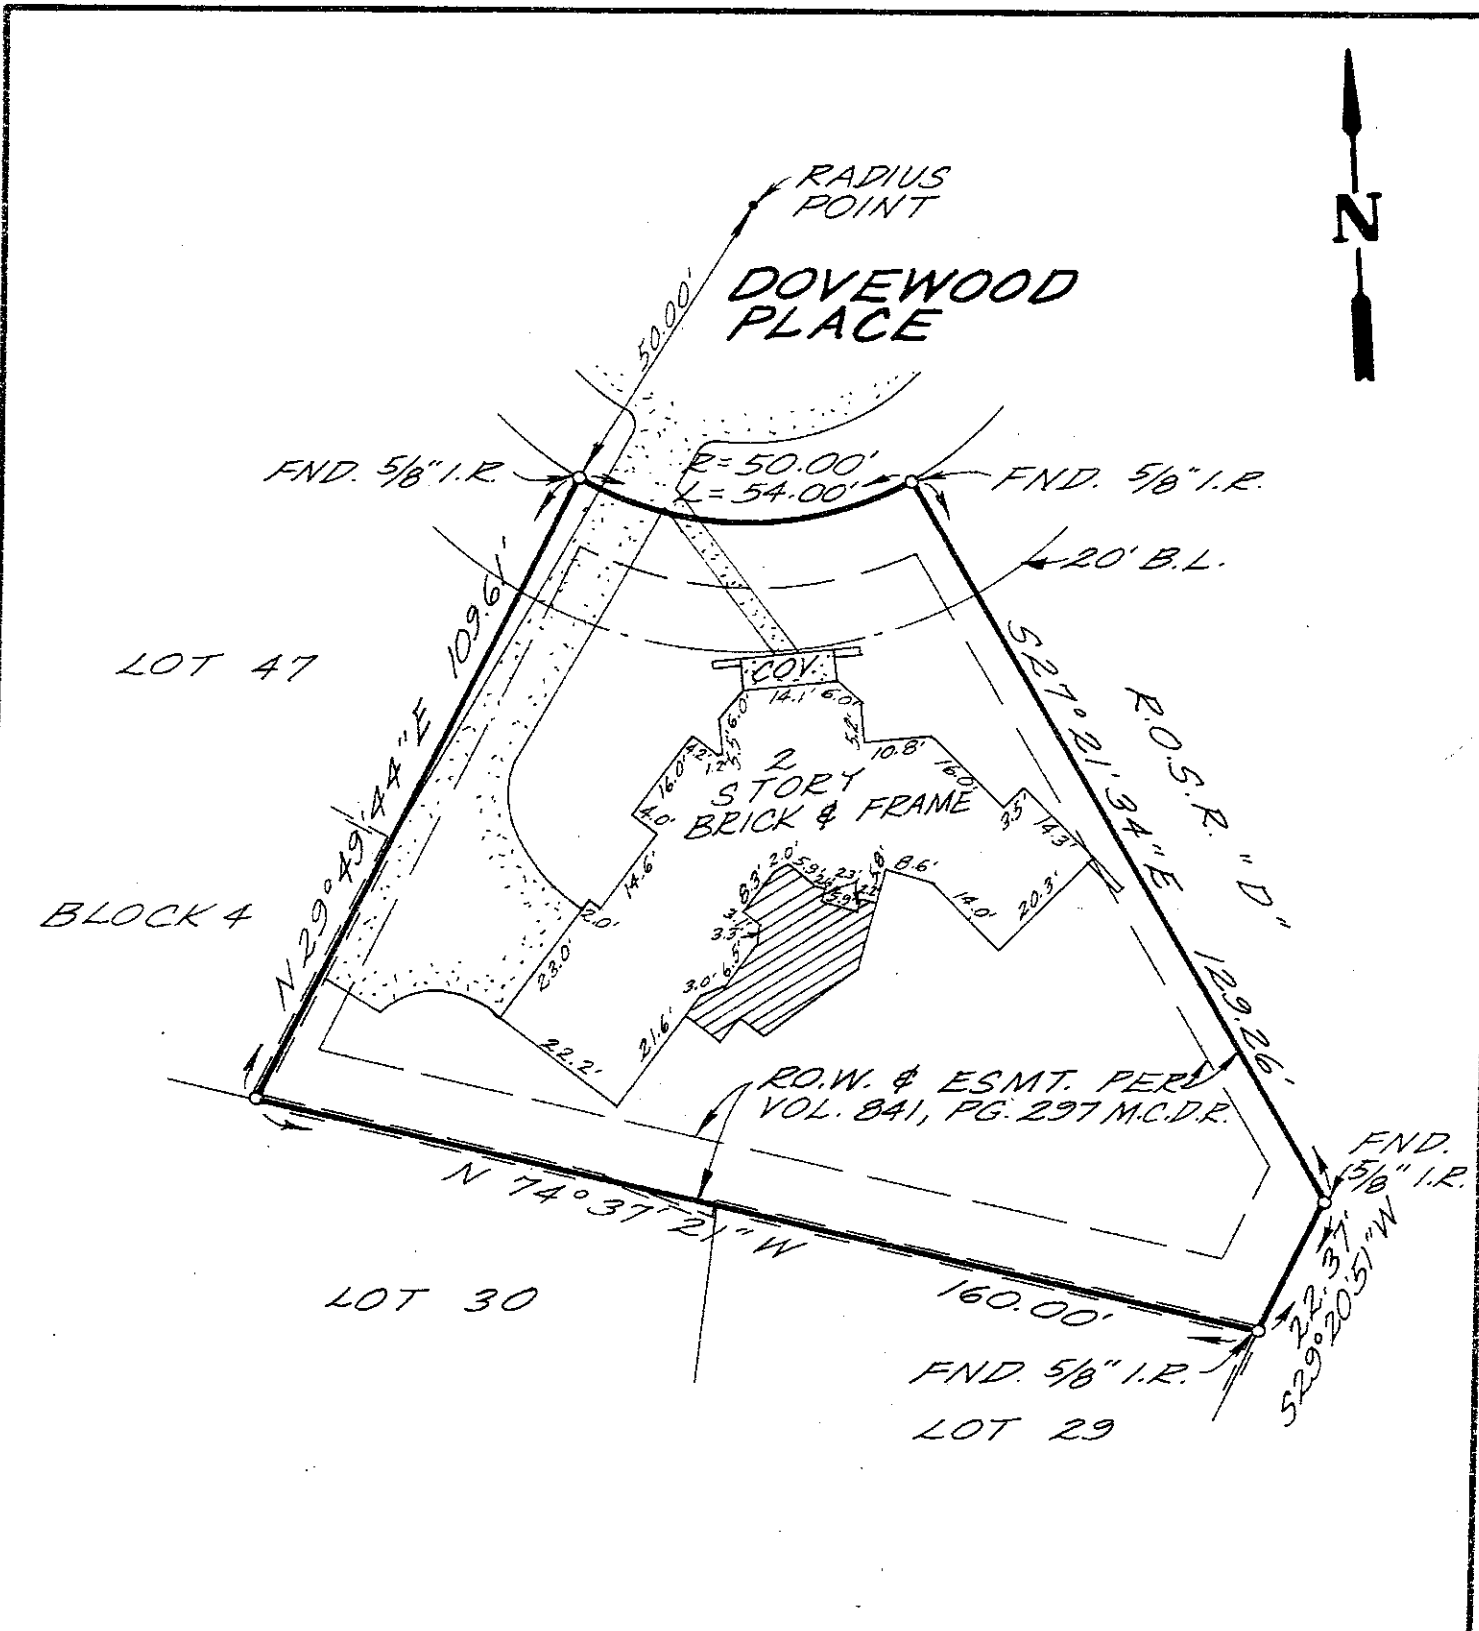


BEARING STRUCTURE BASED  
ON RECORDED PLAT  
RESEARCH PROVIDED BY  
CITIZENS TITLE CO.

THIS PROPERTY DOES NOT LIE IN THE 100 YEAR FLOOD  
FLOOD LIES IN ZONE C PER F.I.R.M.

MAP 480483 0205E

STAKED SURVEY PREPARED FOR *ROBERT W. COLLINS*  
*CAROL A. COLLINS*

DESCRIPTION OF PROPERTY 44 DOVEWOOD PL., THE WOODLANDS, TX.  
LOT 48, BLOCK 4, THE WOODLANDS, VILLAGE OF  
COCHRANS CROSSING, SECTION 4, RECORDED IN  
CABINET D, SHEET 154 A OF THE MAP RECORDS  
OF MONTGOMERY COUNTY, TEXAS.

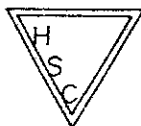

HELMUTH SURVEY CO.  
P.O. BOX 1374  
HUMBLE, TEXAS 77347  
713-446-0118



THIS SURVEY SUBSTANTIALLY COMPLIES WITH  
THE CURRENT TEXAS SOCIETY OF PROFESSIONAL  
SURVEYORS STANDARDS AND SPECIFICATIONS  
FOR A CATEGORY IA, CONDITION III SURVEY.

CITIZENS

G. F. NO.: 934957

DATE: 5-7-93

SCALE:  $1'' = 30'$

JOB NO.: 93184

D. R. HELMUTH  
REGISTERED PROFESSIONAL LAND SURVEYOR  
NO. 3674