




1706 Palace Green Court

Lot 70, Block 13, of WILLIAMSBURG SETTLEMENT, Section 3, an addition in Harris County, Texas, according to the map or plat thereof, recorded in Volume 298, Page 81 of the Map Records of Harris County, Texas.



LEGEND

- 1/2" ROD FOUND
- ⊗ 1/2" ROD SET
- 1" PIPE FOUND
- ⊗ "X" FOUND/SET
- ⊗ 5/8" ROD FOUND
- ✦ POINT FOR CORNER
- ✦ FENCE POST FOR CORNER
- CONTROLLING MONUMENT
- CM AIR CONDITIONER
- PE POOL EQUIPMENT
- TE TRANSFORMER PAD
- COLUMN
- POWER POLE
- ▲ UNDERGROUND ELECTRIC
- △ OVERHEAD ELECTRIC
- TELE TELEPHONE PEDESTAL
- BL BUILDING LINE
- AE AERIAL EASEMENT
- SSE SANITARY SEWER EASEMENT
- GM GAS METER
- WM WATER METER
- LP LIGHT POLE
- UE UTILITY EASEMENT
- OHP— OVERHEAD ELECTRIC POWER
- OES— OVERHEAD ELECTRIC SERVICE
- CL— CHAIN LINK
- WF— WOOD FENCE 0.5' WIDE TYPICAL
- IF— IRON FENCE
- X— BARBED WIRE
- DS— DOUBLE SIDED WOOD FENCE
- EA— EDGE OF ASPHALT
- EG— EDGE OF GRAVEL
- CO— CONCRETE
- CA— COVERED AREA
- BR— BRICK
- ST— STONE

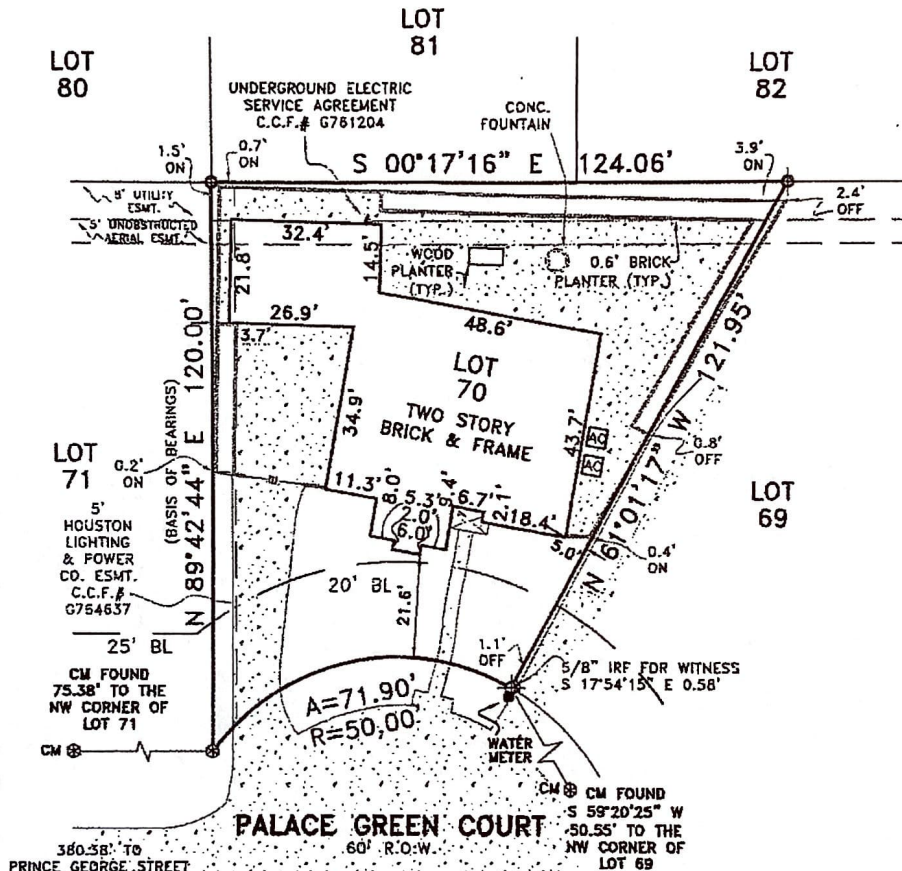

DocuSigned by:

Nathan Alan Pare

E901E7F08ACB4AC...

EXCEPTIONS:

NOTE: PROPERTY SUBJECT TO TERMS, CONDITIONS, AND EASEMENTS CONTAINED IN INSTRUMENTS RECORDED IN VOL. 298 PG. 81.

CCF#S 6665570, U147808, U89112, Y327054, 20070722968, 20100158978, 20110500021, 20120184154, 20130547735, 20140026665, 20160212490, 20160244449, 20170107268, 20180033687, 20180085889, 20180085890, 20180085891, 20180085892, 20180085893, 20190079621, 20210281682, 20210480054, 20210494535, 20210494545, 20210494553, 20210494556, 20210494558, 20210494575, 20220090823, 6761204, 6764637

NOTE: APPARENT ENCROACHMENT INTO UTILITY ESMT.

NOTES:

NOTE: BEARINGS, EASEMENTS AND BUILDING LINES ARE BY RECORDED PLAT UNLESS OTHERWISE NOTED.

FLOOD NOTE: According to the F.I.R.M. No. 48201C0595M, this property does lie in Zone X and DOES NOT lie within the 100 year flood zone.

This survey is made in conjunction with the information provided by Capital Title. Use of this survey by any other parties and/or for other purposes shall be at user's own risk and any loss resulting from other use shall not be the responsibility of the undersigned. This is to certify that I have on this date made a careful and accurate survey on the ground of the subject property. The plat hereon is a correct and accurate representation of the property lines and dimensions as indicated; location and type of buildings as shown; and EXCEPT AS SHOWN, there are no visible and apparent encroachments or protrusions on the ground.

Drawn By: RBR/PKJ

Scale: 1" = 30'

Date: 08/23/2022


GF No.: 22-695880-KT

Job No. 2216433



CBG
SURVEYING TEXAS LLC

419 Century Plaza Dr., Ste. 210
Houston, TX 77073
P 281.443.9288
F 281.443.9224
Firm No. 10194280
www.cbghdlo.com

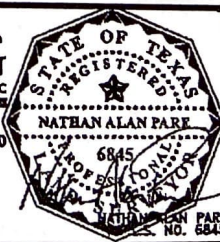

Accepted by: _____
Purchaser

Date: _____

Purchaser

T-47 RESIDENTIAL REAL PROPERTY AFFIDAVIT
(MAY BE MODIFIED AS APPROPRIATE FOR COMMERCIAL TRANSACTIONS)

Date: _____ GF No. _____

Name of Affiant(s): Real Safe Investments LLC,

Address of Affiant: 2721 Executive Park Dr. St 4, Weston, FL, 33301

Description of Property: Lot 70, Block 13 of Williamsburg Settlement, Section 3, Harris County,
County Harris, Texas Texas.

"Title Company" as used herein is the Title Insurance Company whose policy of title insurance is issued in reliance upon the statements contained herein.

Before me, the undersigned notary for the State of Texas, personally appeared Affiant(s) who after by me being sworn, stated:

1. We are the owners of the Property. (Or state other basis for knowledge by Affiant(s) of the Property, such as lease, management, neighbor, etc. For example, "Affiant is the manager of the Property for the record title owners.")
2. We are familiar with the property and the improvements located on the Property.
3. We are closing a transaction requiring title insurance and the proposed insured owner or lender has requested area and boundary coverage in the title insurance policy(ies) to be issued in this transaction. We understand that the Title Company may make exceptions to the coverage of the title insurance as Title Company may deem appropriate. We understand that the owner of the property, if the current transaction is a sale, may request a similar amendment to the area and boundary coverage in the Owner's Policy of Title Insurance upon payment of the promulgated premium.
4. To the best of our actual knowledge and belief, since 08/23/2022 there have been no:
 - a. construction projects such as new structures, additional buildings, rooms, garages, swimming pools or other permanent improvements or fixtures;
 - b. changes in the location of boundary fences or boundary walls;
 - c. construction projects on immediately adjoining property(ies) which encroach on the Property;
 - d. conveyances, replattings, easement grants and/or easement dedications (such as a utility line) by any party affecting the Property.

EXCEPT for the following (If None, Insert "None" Below:)

5. We understand that Title Company is relying on the truthfulness of the statements made in this affidavit to provide the area and boundary coverage and upon the evidence of the existing real property survey of the Property. This Affidavit is not made for the benefit of any other parties and this Affidavit does not constitute a warranty or guarantee of the location of improvements.
6. We understand that we have no liability to Title Company that will issue the policy(ies) should the information in this Affidavit be incorrect other than information that we personally know to be incorrect and which we do not disclose to the Title Company.

ANDRES FERNANDEZ
SWORN AND SUBSCRIBED this 17th day of May, 2023.

Notary Public

