


MAP OR PLAT RECORDED IN C.F. 20060055632 F.C. 604202 HARRIS COUNTY MAP RECORDS.

This original work is protected under Copyright Laws, Title 17 United States Code 101 and 102. All violators will be prosecuted to the fullest extent of the law. This survey is being provided solely for the use of the recipients named herein, and no license has been created, express or implied, to copy the survey except as is necessary in conjunction with the original transaction, which shall take place within thirty (30) days from the date adjacent to the signature line hereon.

Bearings based on recorded plat. Found or set iron rods at all corners.
 LOT SUBJECT TO A WOODLANDS COMMERCIAL PROPERTIES CO. EASEMENT AS RECORDED IN CLERK'S FILE NO. 20060196704
 LOT SUBJECT TO ALL TERMS, CONDITIONS, COVENANTS, EASEMENTS, RESTRICTIONS, ASSESSMENTS, MAINTENANCE CHARGES, AND OTHER PROVISIONS AS RECORDED IN CLERK'S FILE NO. 9348561 AND V691732

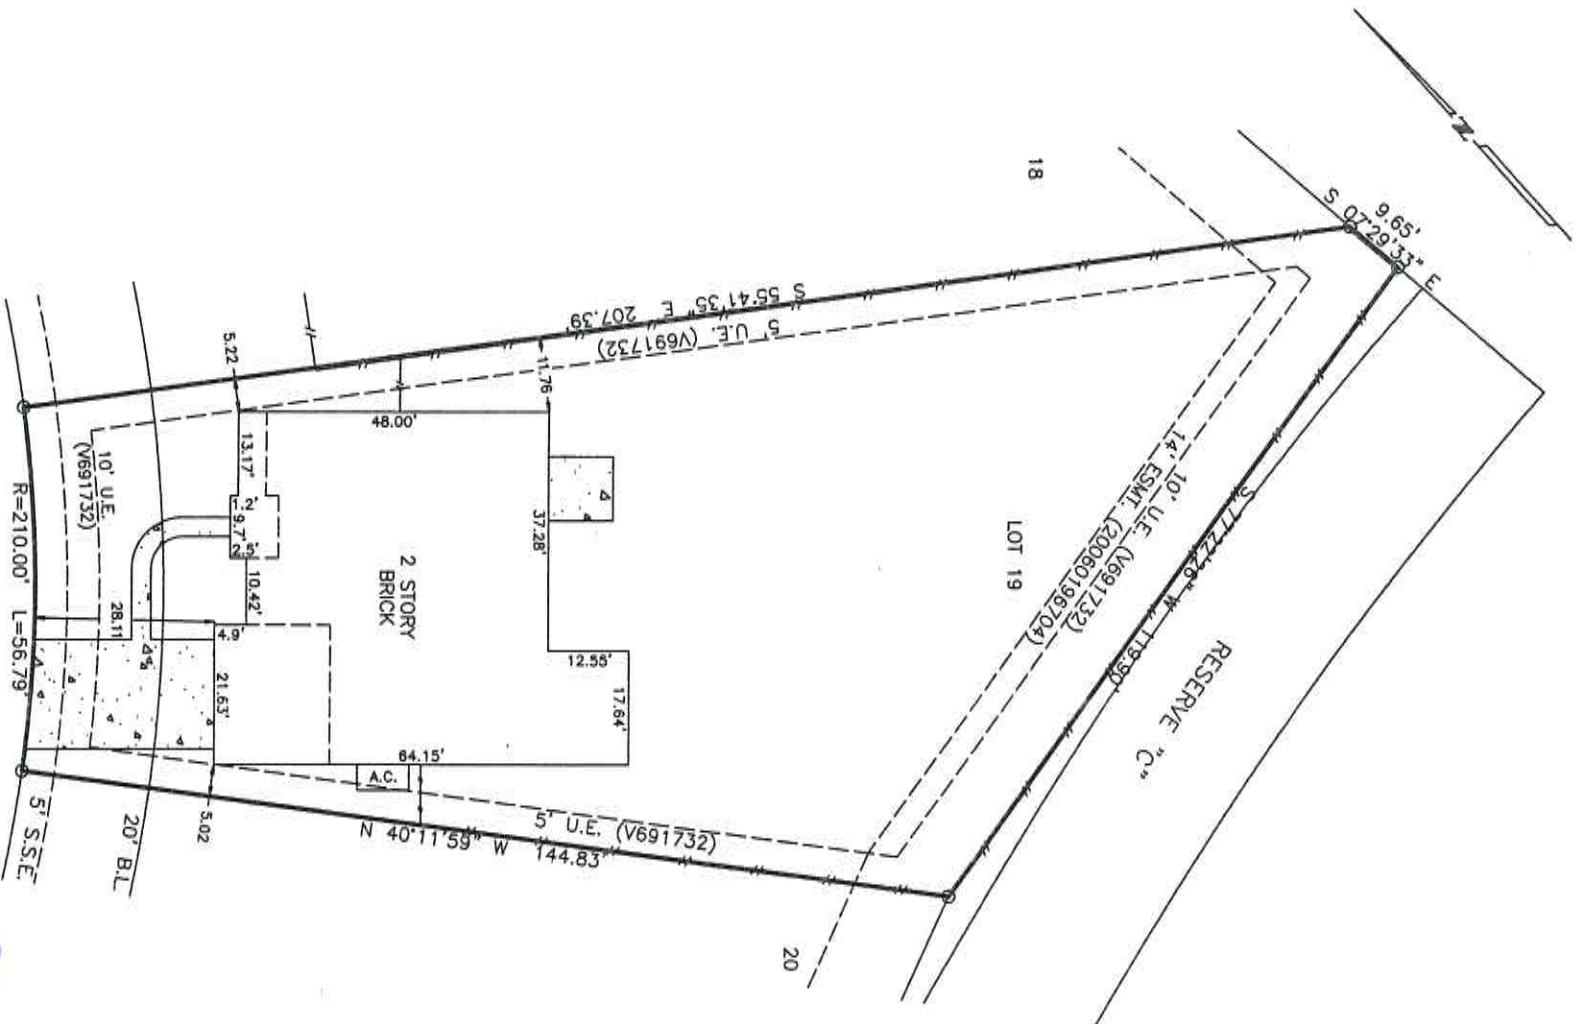

This Tract DOES NOT Lie Within The 100 Year Flood Plain According To FEMA Map No. 48201C0070 L Dated 6/18/07 (zone X).
 Warning: Use This Flood Information At Your Own Risk.
 LOT SUBJECT TO RESTRICTIONS IN F.C. 604202 OF THE MAP RECORDS AND UNDER CLERK'S FILE NO.S V691732
 20060109396, 20060109397, 20060172526, 20070054162, AND 20070365034

Bridiana Maria Henry

142 S. ARROW CANYON CIRCLE

Dennis N. Henry

SURVEY
 LOT 19, BLOCK 1, WOODLANDS VILLAGE OF CREEKSIDE PARK
 SECTION 3, HARRIS COUNTY, TEXAS

THIS PLAT IS AN ACCURATE REPRESENTATION OF THAT
 SURVEY MADE ON THE GROUND UNDER MY SUPERVISION.
 THERE ARE NO APPARENT ENCROACHMENTS OR CONFLICTS
 ACROSS PROPERTY LINES AT THE TIME OF THIS SURVEY,
 EXCEPT AS SHOWN HERON.

Scale: 1=30'
 Date: 02/07/08
 Revised: 04/03/08
 Survey By: B.S.
 Drawn By: C.H.
 For: North American
 GF# 14628-07-01598
 Purchaser:
 Dennis N. Henry
 & Christina H. Henry
 Job No. 46949

Bridiana Maria Henry

BILLY L. SHANKS

BILLY L. SHANKS R.P.L.S. #1821

1414 WAVECREST LN.
 HOUSTON, TEXAS 77062

281-488-1486
 FAX 281-488-5526