


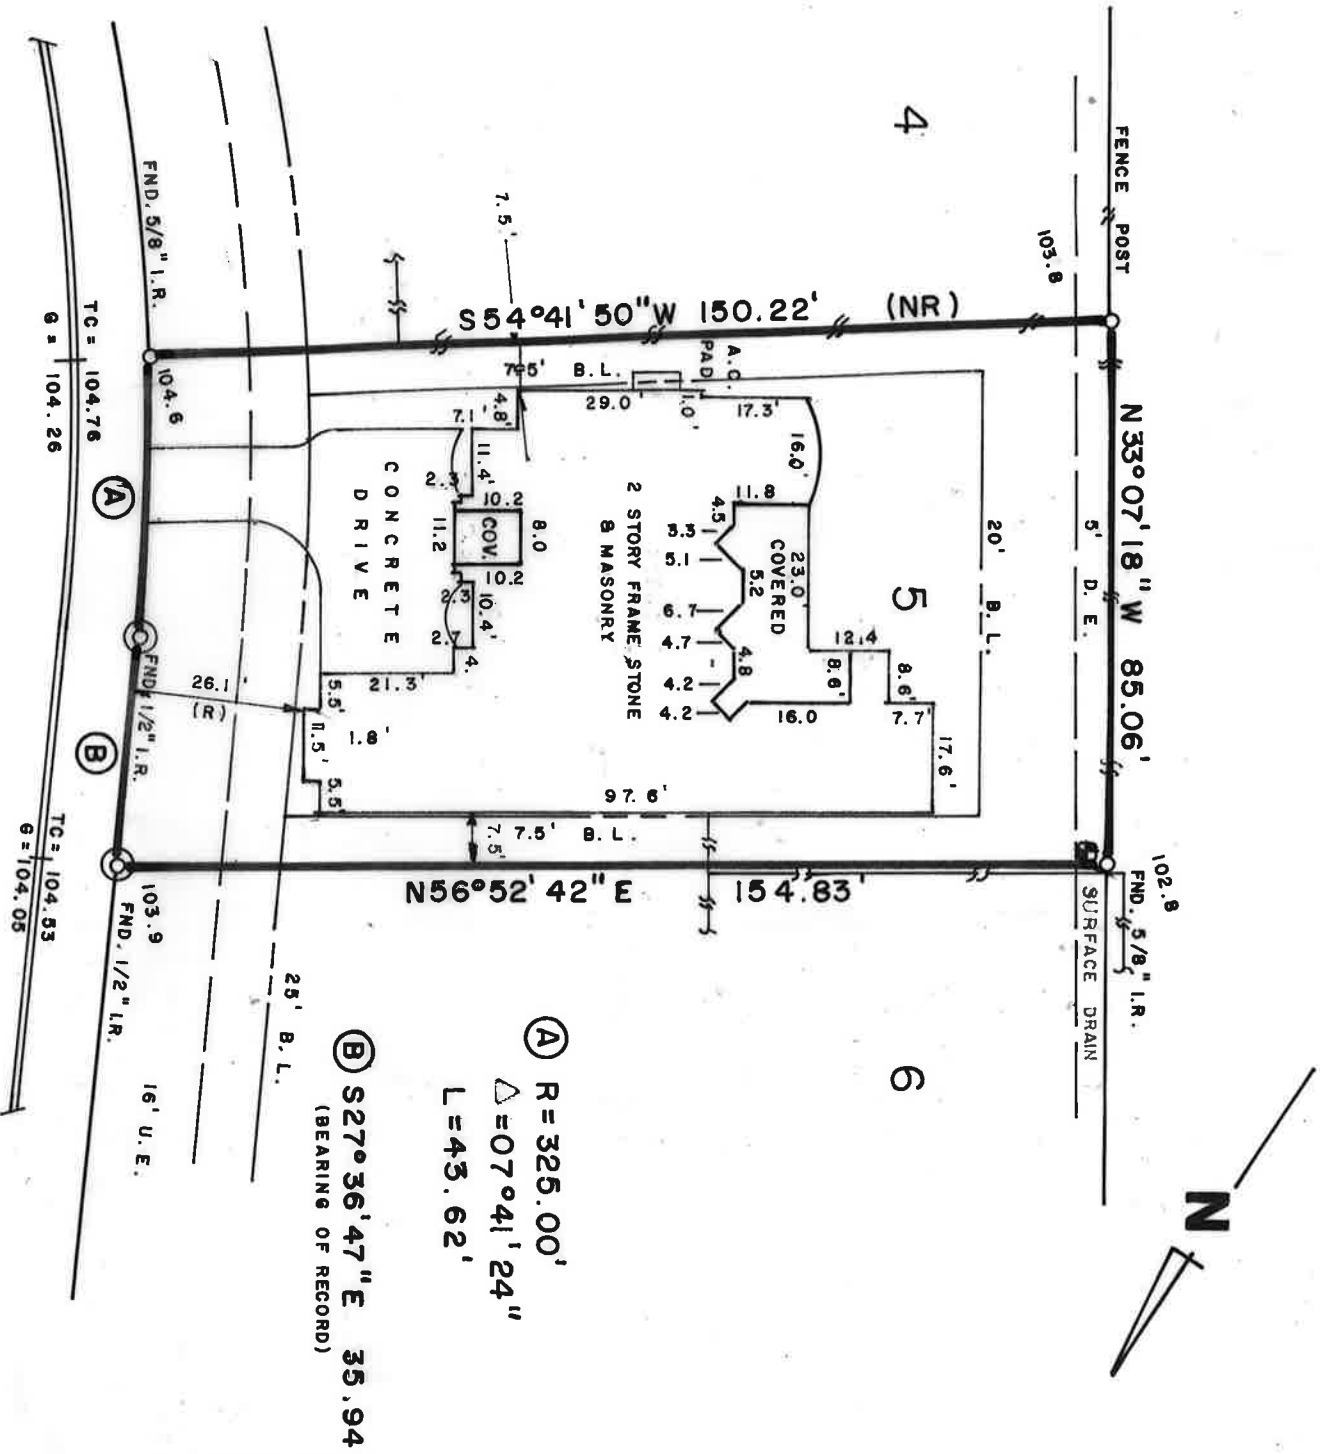

LOT 5, BLOCK 3, OF WOODS OF NORTHGATE, AN ADDITION IN HARRIS COUNTY, TEXAS, ACCORDING TO THE MAP OR PLAT THEREOF RECORDED IN FILM CODE NO. 369048 OF THE MAP RECORDS OF HARRIS COUNTY, TEXAS.

16015 FAWN VISTA

BUYER: MR. MUHAMMAD BASHIR
ADDRESS: 16015 FAWN VISTA
HOUSTON, TEXAS

TITLE CO. N/A
LENDER: _____
GF NO.: _____

☐ Denotes Found monument(s) and used for control

This map or plat copyright 10-24-16 by Hiroms Surveying Co. This survey is provided solely for the use of CURRENT PARTIES (purchaser herein described and parties necessary to this transaction).

HIROMS SURVEYING CO.
FIRM NO. 10061500
P. O. BOX 5394 KINGWOOD, TEXAS 77353
281.360.5066 alhiroms@windstream.net



ALVIN R. HIROMS
REGISTERED PROFESSIONAL
LAND SURVEYOR NO. 4269

I, Alvin R. Hiroms, a Registered Professional Land Surveyor in the State of Texas, do hereby certify that the above property has been surveyed by me or under my supervision, is correct, that the boundary monuments have been set, left as found, or referenced; that the property has access to a public roadway unless otherwise stated; and that there are no intrusions upon or protrusions from this property unless shown; and that this survey conforms to the Texas Society of Professional Land Surveyors' Requirements for a

Category 1B Condition 2 Survey.

DATE: 10-24-16
SCALE: 1"=30'
PROJECT NO. 100316

FLOOD ZONE "AE"
MAP: 48201C0265M
DATE: OCT. 16, 2013