


GF NO. CTH-WD-CTT18696517LWD CHICAGO TITLE
ADDRESS: 130 SOUTH ARROW CANYON CIRCLE
SPRING, TEXAS 77389
BORROWER: DANIEL OJEDA DE LEON AND
ANGELA GOMEZ APARICIO

LOT 22, BLOCK 1 THE WOODLANDS VILLAGE OF CREEKSIDE PARK, SECTION 3

A SUBDIVISION IN HARRIS COUNTY, TEXAS
ACCORDING TO THE MAP OR PLAT THEREOF RECORDED
IN FILM CODE NO. 604202 OF THE MAP RECORDS
OF HARRIS COUNTY, TEXAS

SCALE: 1" = 30'

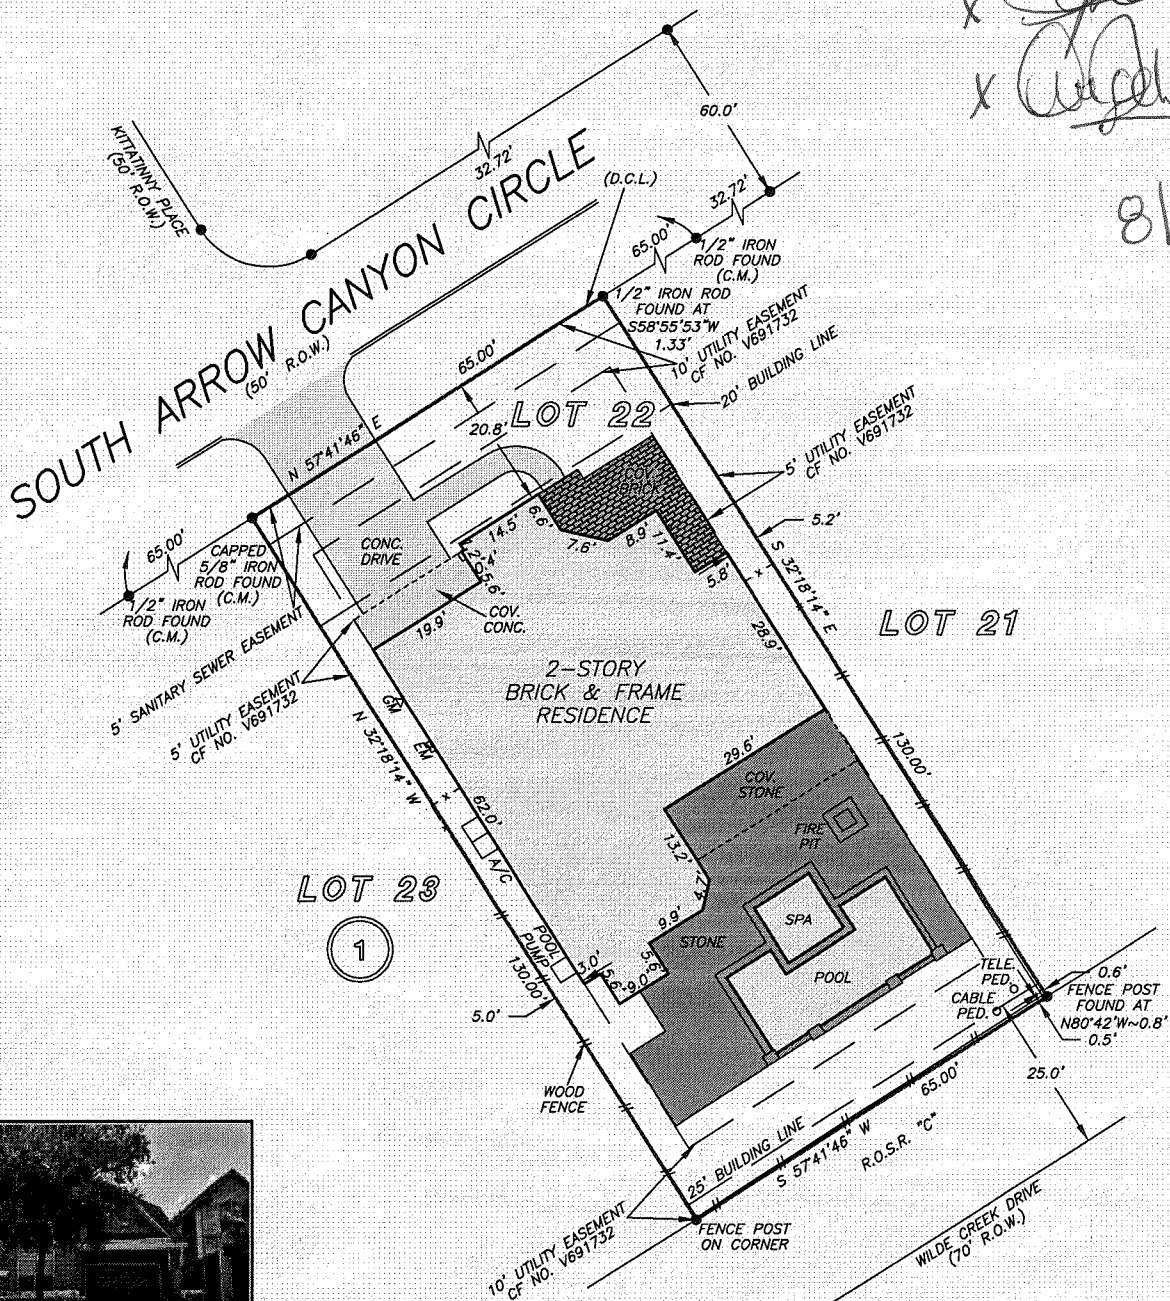

NOTE: CENTERPOINT ENERGY HOUSTON ELECTRIC, LLC; CENTERPOINT ENERGY RESOURCES CORP.,
D/B/A CENTERPOINT ENERGY TEXAS GAS OPERATIONS, SOUTHWESTERN BELL TELEPHONE COMPANY
AND TEXAS CABLE PARTNERS, LP. D/B/A TIME WARNER CABLE, H.C.C.F. NO. 20070200842.

THIS PROPERTY DOES NOT LIE WITHIN THE
100 YEAR FLOOD PLAIN AS PER FIRM
PANEL NO. 48201C 0070 L
MAP REVISION: 06/18/07
ZONE X
BASED ONLY ON VISUAL EXAMINATION OF MAPS,
INACCURACIES OF FEMA MAPS PREVENT EXACT
DETERMINATION WITHOUT DETAILED FIELD STUDY



A SUBSURFACE INVESTIGATION
WAS BEYOND THE SCOPE OF THIS SURVEY

D.C.L. = DIRECTIONAL CONTROL LINE
RECORD BEARING: FILM CODE NO. 604202, H.C.M.R.

DRAWN BY: JM

I HEREBY CERTIFY THAT THIS SURVEY WAS MADE
ON THE GROUND, THAT THIS PLAT CORRECTLY
REPRESENTS THE FACTS FOUND AT THE
TIME OF SURVEY AND THAT THERE ARE NO
ENCROACHMENTS APPARENT ON THE GROUND,
EXCEPT AS SHOWN HEREON. THIS SURVEY IS
CERTIFIED FOR THIS TRANSACTION ONLY AND
ABSTRACTING PROVIDED IN THE ABOVE
REFERENCED TITLE COMMITMENT WAS RELIED
UPON IN PREPARATION OF THIS SURVEY.

GEORGE GALE
PROFESSIONAL LAND SURVEYOR
NO. 4678
JOB NO. 18-07892
AUGUST 1, 2018

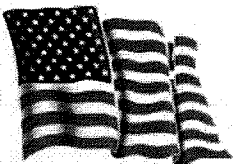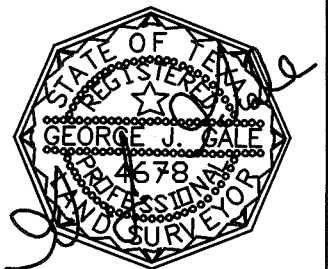

PRECISION
surveyors

281-496-1586
950 THREADNEEDLE STREET SUITE 150 HOUSTON, TEXAS 77079

FAX 281-496-1867
1777 NE LOOP 410 SUITE 600 SAN ANTONIO, TEXAS 78217

1-800-LANDSURVEY
www.precisionsurveyors.com

FIRM NO. 10063700

FAX 210-829-1555