


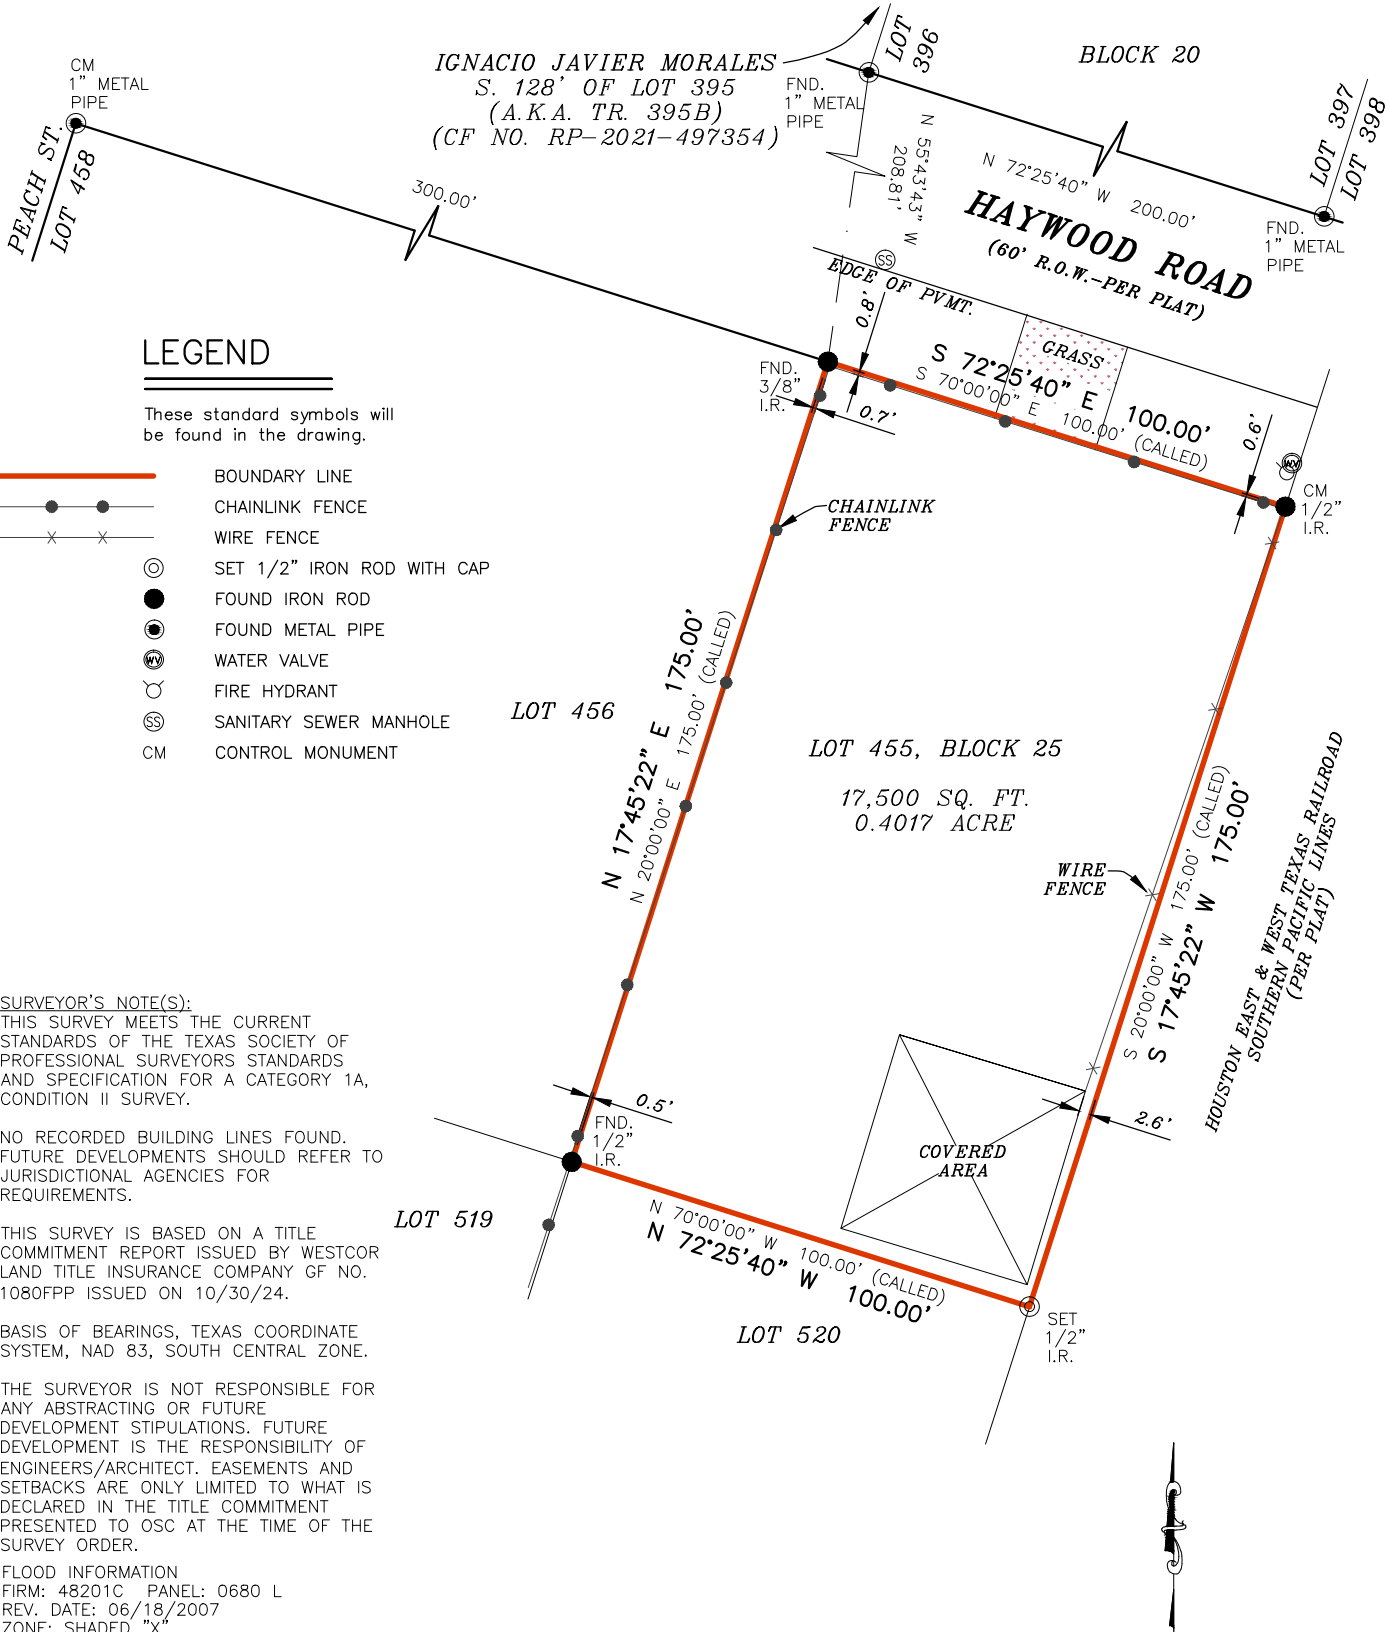

LEGEND

These standard symbols will be found in the drawing.

- BOUNDARY LINE
- CHAINLINK FENCE
- WIRE FENCE
- SET 1/2" IRON ROD WITH CAP
- FOUND IRON ROD
- FOUND METAL PIPE
- WATER VALVE
- FIRE HYDRANT
- SANITARY SEWER MANHOLE
- CONTROL MONUMENT

SURVEYOR'S NOTE(S):
THIS SURVEY MEETS THE CURRENT STANDARDS OF THE TEXAS SOCIETY OF PROFESSIONAL SURVEYORS STANDARDS AND SPECIFICATION FOR A CATEGORY 1A, CONDITION II SURVEY.

NO RECORDED BUILDING LINES FOUND. FUTURE DEVELOPMENTS SHOULD REFER TO JURISDICTIONAL AGENCIES FOR REQUIREMENTS.

THIS SURVEY IS BASED ON A TITLE COMMITMENT REPORT ISSUED BY WESTCOR LAND TITLE INSURANCE COMPANY GF NO. 1080FPP ISSUED ON 10/30/24.

BASIS OF BEARINGS, TEXAS COORDINATE SYSTEM, NAD 83, SOUTH CENTRAL ZONE.

THE SURVEYOR IS NOT RESPONSIBLE FOR ANY ABSTRACTING OR FUTURE DEVELOPMENT STIPULATIONS. FUTURE DEVELOPMENT IS THE RESPONSIBILITY OF ENGINEERS/ARCHITECT. EASEMENTS AND SETBACKS ARE ONLY LIMITED TO WHAT IS DECLARED IN THE TITLE COMMITMENT PRESENTED TO OSC AT THE TIME OF THE SURVEY ORDER.

FLOOD INFORMATION
FIRM: 48201C PANEL: 0680 L
REV. DATE: 06/18/2007
ZONE: SHADED "X"

FLOOD INFORMATION PROVIDED HEREON IS BASED ON SCALING THE LOCATION OF THE SUBJECT TRACT ON THE FLOOD INSURANCE RATE MAPS, THE INFORMATION SHOULD BE USED TO DETERMINE FLOOD INSURANCE RATES ONLY AND IS NOT INTENDED TO IDENTIFY SPECIFIC FLOODING CONDITIONS. WE ARE NOT RESPONSIBLE FOR THE F.I.R.M.'S ACCURACY.

I, RODRIC R REESE, a Registered Professional Land Surveyor in the State of Texas, do hereby certify to TRINITY TITLE OF TEXAS, LLC

and that the above map is true and correct according to an actual field survey, made by me or under my supervision, of the property shown hereon or described by field notes accompanying this drawing. I further certify that all easements and rights-of-way of which I have been advised are shown hereon and that, except as shown, there are no apparent visible encroachments, no apparent visible overlapping of improvements and no apparent discrepancies or conflicts in the boundary lines, as of the date of the field survey.

Borrower/Owner: MANUEL LEAL and JACQUELINE LEAL
Address: 0 HAYWOOD RD., HOUSTON, TX 77093 GF No. 1080FPP

Legal Description of the Land: Lot Four Hundred Fifty-Five (455) of Block Twenty-Five (25) of FARRINGTON PLACE, SECTION FOUR (4), an Addition in Harris County, Texas, according to the map or plat thereof, as recorded in Volume 16, Page 60, of the Deed Records of Harris County, Texas.

SUBJECT TO RESTRICTIVE COVENANTS AND/OR EASEMENTS RECORDED IN: VOLUME 16, PAGE 60, DEED RECORDS, HARRIS COUNTY, TEXAS

PROPERTY PHOTOGRAPH:



Overland Consortium Inc.
Surveyors

Tel: 281-940-8869 Fax: 281-207-6476

999 E. BASSE ROAD, SUITE 180 BOX 521, SAN ANTONIO, TEXAS 78209

"BOUNDARY" SURVEY

JOB NO.:	2411046033	NO.	REVISION	DATE
DATE:	11/08/24	1.	BUYERS NAME	11/18/24
DRAWN BY:	DT/MS			
APPROVED BY:	RRR			



FIRM REGISTRATION NO. 10190700
THIS SURVEY IS CONTRACTED TO RODRIC R REESE, RPLS
PHONE NUMBER 713-647-1315

RODRIC R REESE, R.P.L.S.
Registered Professional Land Surveyor
Registration No. 5883

COPYRIGHT ALL RIGHT RESERVED TO OVERLAND CONSORTIUM INC.