


GF NO. 1730902 FRONTIER TITLE
ADDRESS: 6515 PICKENS STREET UNIT B
HOUSTON, TEXAS 77007
BORROWER: KEVIN HOLYFIELD AND
SUZANNE HOLYFIELD

LOT 2, BLOCK 1
PICKENS PLACE GARDENS

ACCORDING TO THE MAP OR PLAT THEREOF RECORDED
UNDER FILM CODE NO. 575111 OF THE MAP RECORDS
OF HARRIS COUNTY, TEXAS

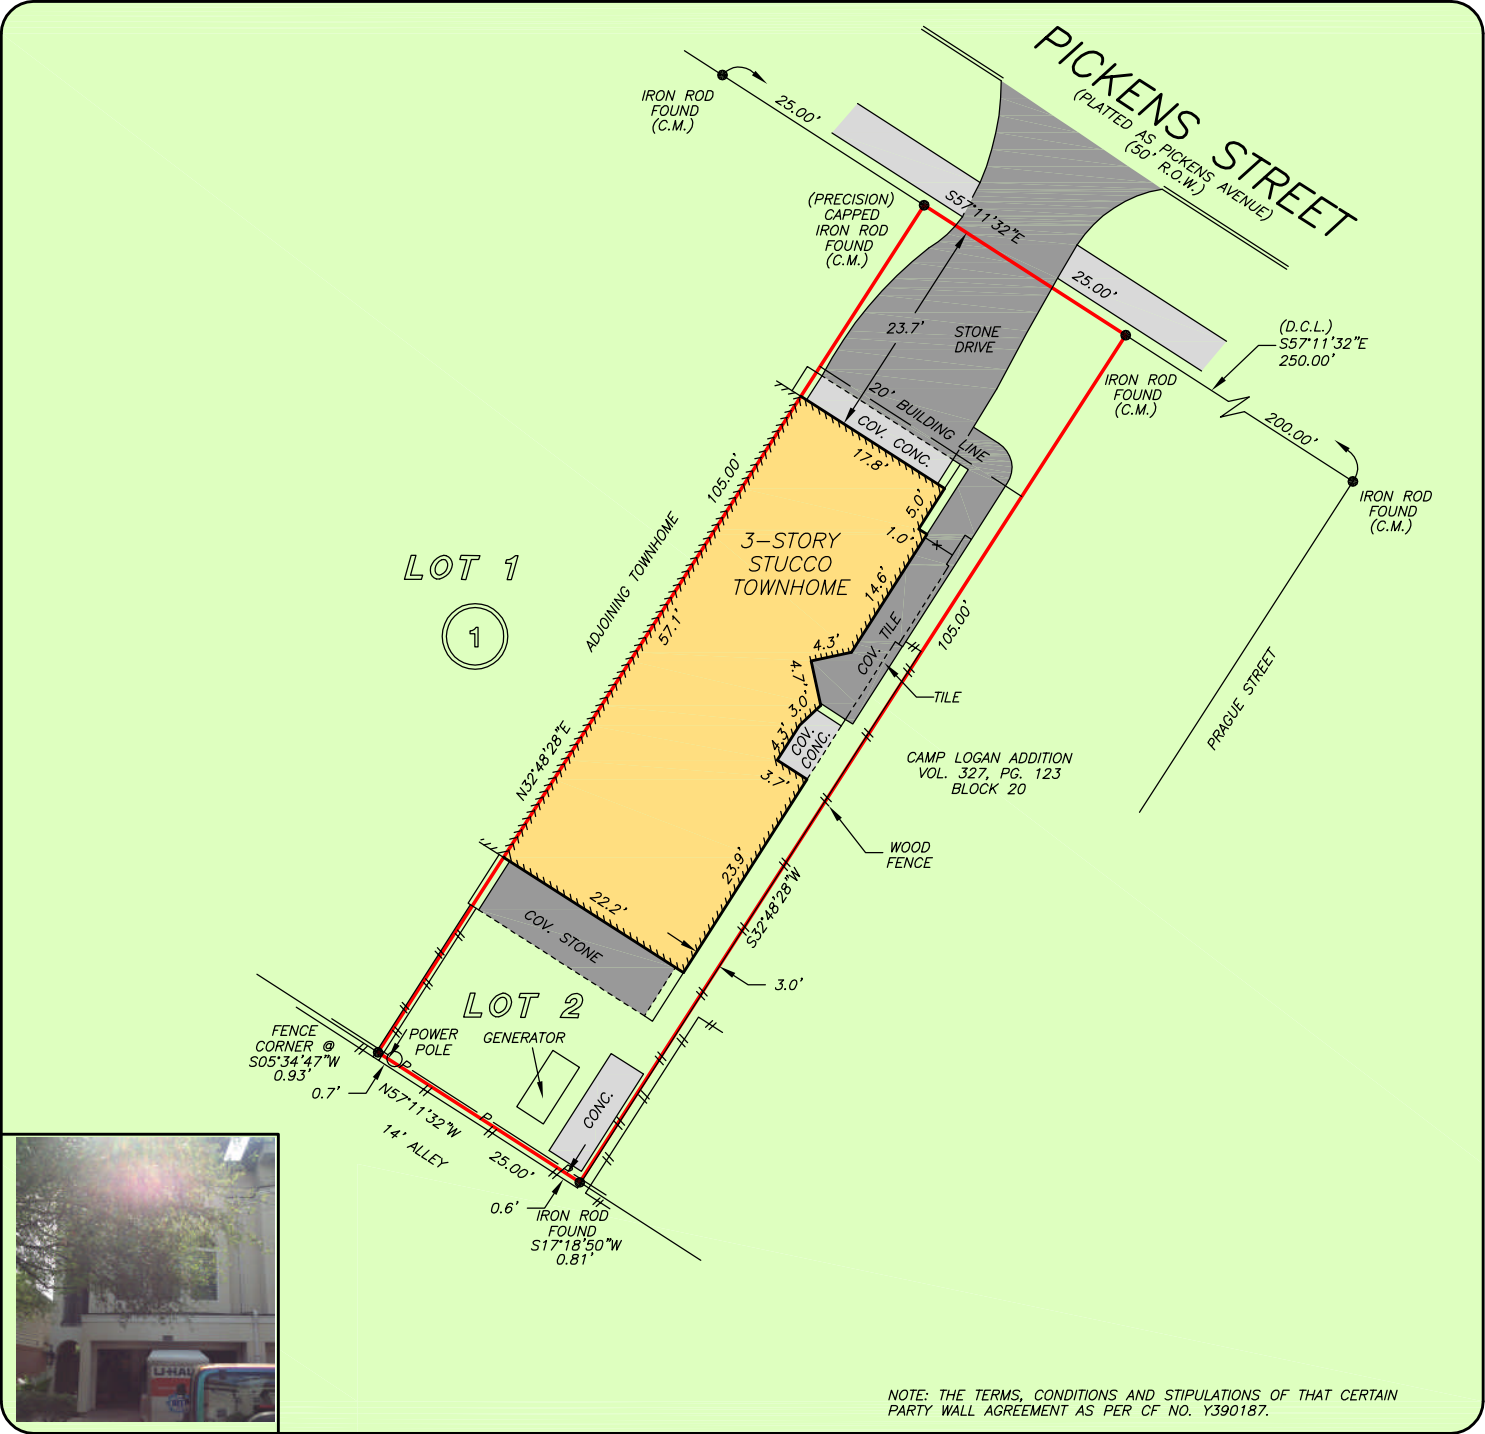

THIS PROPERTY DOES NOT LIE WITHIN THE
100 YEAR FLOOD PLAIN AS PER FIRM
PANEL NO. 48201C 0670 M
MAP REVISION: 06/09/2014
ZONE X
BASED ONLY ON VISUAL EXAMINATION OF MAPS.
INACCURACIES OF FEMA MAPS PREVENT EXACT
DETERMINATION WITHOUT DETAILED FIELD STUDY

A SUBSURFACE INVESTIGATION
WAS BEYOND THE SCOPE OF THIS SURVEY

D.C.L. = DIRECTIONAL CONTROL LINE
RECORD BEARING: F.C. NO. 575111 H.C.M.R.

DRAWN BY: MM/SR

I HEREBY CERTIFY THAT THIS SURVEY WAS MADE
ON THE GROUND, THAT THIS PLAT CORRECTLY
REPRESENTS THE FACTS FOUND AT THE
TIME OF SURVEY AND THAT THERE ARE NO
ENCROACHMENTS APPARENT ON THE GROUND,
EXCEPT AS SHOWN HEREON. THIS SURVEY IS
CERTIFIED FOR THIS TRANSACTION ONLY AND
ABSTRACTING PROVIDED IN THE ABOVE
REFERENCED TITLE COMMITMENT WAS RELIED
UPON IN PREPARATION OF THIS SURVEY.

GEORGE GALE
PROFESSIONAL LAND SURVEYOR
NO. 4678
JOB NO. 17-02915
OCTOBER 29, 2010



Martha
Turner
Sotheby's
INTERNATIONAL REALTY
LORI RIBERI
713-501-2299



FRONTIER
TITLE
ANGELA HUNT
713-840-0208

Martha
Turner
Sotheby's
INTERNATIONAL REALTY
TIM SHANAHAN
713-907-0054



PRECISION
surveyors

1-800-LANDSURVEY
www.precisionsurveyors.com

281-496-1586 FAX 281-496-1867 210-829-4941 FAX 210-829-1555
950 THREADNEEDLE STREET SUITE 150 HOUSTON, TEXAS 77079 1777 NE LOOP 410 SUITE 600 SAN ANTONIO, TEXAS 78217
FIRM NO. 10063700