




PROPERTY LINE	R.L. BUILDING LINE	U.E. UTILITY BASEMENT	A.B. AERIAL BASEMENT	1. LIGHT POLE	MANHOLE
BUILDING LINE	C.B.L. GARAGE BUILDING LINE	W.E.L. WATER LINE BASEMENT	D.E. DRAINAGE BASEMENT	2. ELECTRIC IRON	GRATE DRAIN
EASEMENT	B.U.L. BUILDER OUTLINE	S.E.L. SANITARY SEWER BASEMENT	E.E. ELECTRIC BASEMENT	3. FIBER OPTIC	PAID MOUNTED TRANSFORMER
WOODEN FENCE	R.F. FINISHED FLOOR	ST.M.B. STORM SEWER BASEMENT	W.V. WATER VALVE	4. TELEPHONE FEEDER	5. GAS METER
WROUGHT IRON FENCE	EXT. EXTENDED	P.A.E. PERMANENT ACCESS BASEMENT	W.P. WIRE HYDRANT	6. CABLE FEEDER	7. WATER METER
CHAIN LINK FENCE	R.O.W. RIGHT-OF-WAY	P.U.E. PUBLIC UTILITY BASEMENT	M. MOUND	8. GUY ANCHOR	9. MANHOLE & JACKET
OVERHEAD ELECTRIC	T.O.F. TOP OF FORM	P.V. PRIVATE	1.R. IRON ROD	10. POWER POLE	
	C.M. CONCRETE MONUMENT	END	FOUND	1.P. IRON PIPE	



- LEGEND
- 1. POOL EQUIPMENT
 - 2. 4" PVC AREA DRAIN WITH POP UP AT DE CURB
 - 3. AUTO-FILL
 - 4. COLORED LED
 - 5. SKIMMER
 - 6. SANDWELL
 - 7. BENCH
 - 8. CORING
 - 9. DECK TRAVERTINE
 - 10. CHANNEL DRAIN
 - 11. 4" PVC FOR OVERFLOW WITH POP UP AT THE CURB
 - 12. BLOWERS

Project No.	Proposal A
Project	RAUL HINOJOSA
Location	24902 PAVONIA LAKE LANE
Scale:	1/8" = 1'-0"
Date:	01/02/2022
Drawn by:	Roberto Martinez
Checked by:	Alfredo Carrera
Sheet Title	Swimming Pool Plan
Sheet No.	

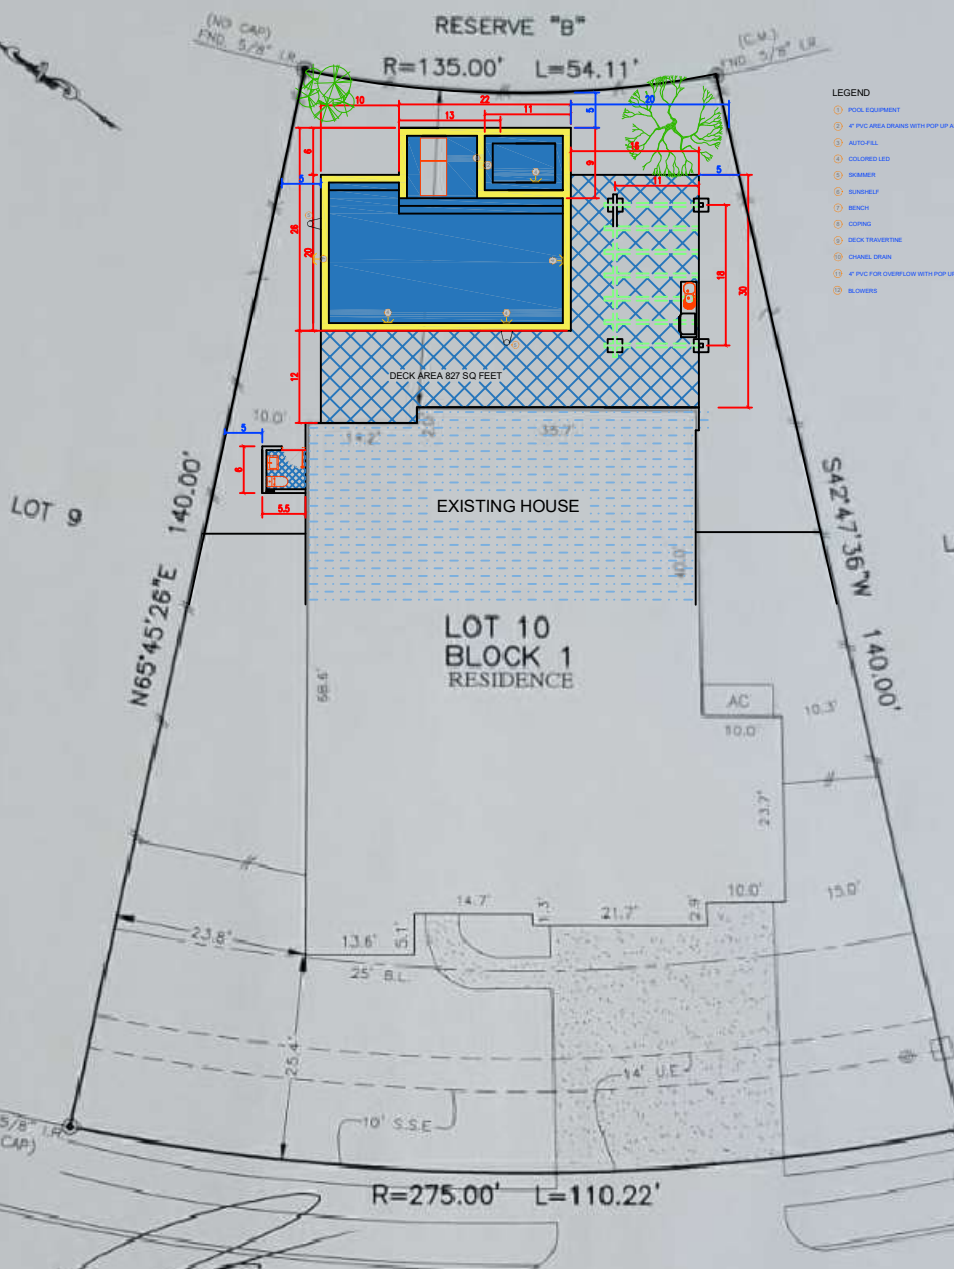

24902
PAVONIA LAKE LANE
(50' R.O.W.)
PLAT OF SURVEY
SCALE: 1" = 20'

11/17/21

NOTES:
1. ALL BEARINGS SHOWN HEREON ARE BASED ON THE RECORDED PLAT.
2. ALLPOINTS LAND SURVEY, INC. IS NOT LIABLE FOR ANY DAMAGES DUE TO INFORMATION NOT PROVIDED TO SURVEYOR OR BUILDER PLACING ANY IMPROVEMENTS WITHIN A BUILDING LINE OR EASEMENT.
3. ALL SET RODS ARE 5/8" I.R. WITH YELLOW CAP MARKED "ALLPOINTS SURVEY".
4. ALL FOUND IRON RODS ARE CAPPED WITH PLASTIC CAPS MARKED "GB" UNLESS OTHERWISE NOTED.
5. SUBJECT TO APPLICABLE RESTRICTIVE COVENANTS LISTED IN ITEM 10-A, SCHEDULE "B" OF TITLE COMMITMENT ISSUED BY FIRST AMERICAN TITLE INSURANCE Co. UNDER G.F. No. HOU-6827.
6. AGREEMENT FOR UNDERGROUND ELECTRIC SERVICE PER G.F. No. RP-2018-514046.

FOR: RAUL HINOJOSA AND BARBARA ACOSTA
ADDRESS: 24902 PAVONIA LAKE LANE
ALLPOINTS JOB#: TP250516 BY: RR
G.F.: HOU-6827
JOB:
FLOOD ZONE: X
COMMUNITY PANEL:
48201C0230L
EFFECTIVE DATE: 6/18/2007
LOMR: DATE:
"THIS INFORMATION IS BASED ON GRAPHIC PLOTTING. WE DO NOT ASSUME RESPONSIBILITY FOR EXACT DETERMINATION"

LOT 10, BLOCK 1,
LAKES AT CREEKSIDE, SECTION 6,
FILM CODE NO. 690183, OFFICIAL PUBLIC RECORDS,
HARRIS COUNTY, TEXAS
I HEREBY CERTIFY THAT THIS PLAT REPRESENTS THE
RESULTS OF A SURVEY MADE ON THE GROUND, ON THE 7TH
DAY OF OCTOBER, 2021.

